

Electric over APPLICATION/AGREEMENT

For Trench/Disturbance Permit within the City of New Bedford

Permit # 151-19
Dig Safe#20190201774
Date 01/09/2019

TO THE MAYOR AND CITY COUNCIL: DISTURBANCE PERMIT/TRENCH SAFETY PERMIT

Permission is hereby requested to excavate the surface of: X City Property and/or X Private Property
Provide Sketch

Location of Work: 303 Cummington St. P 127 - E | L-387
Armsby St. - Metcalf St.
Gas Line Maintenance

Work will begin (weather permitting) on: January 23, 2019

Work will end (weather permitting) on: 60 days

Applicant Name: Robert Conklin Excavator(s) Name: Robert Conklin

Company Name: Eversource Hoisting Equipment License Number:
Grade: Expiration Date:

Contact Number: 508-441-5813 Name & Contact Number of Insurer:

Competent Person on Work Site: ON FILE APPROVED BY: Adam Evers DATE: 1-14-19


TITLE: Sup. Civil Engineer

This permit shall be posted at the work site, and shall remain until the work is completed. It is subject to inspection at all times.

FOR INSPECTION ONLY A 24 HOUR
NOTICE IS REQUIRED AND THE
CONTRACTOR/APPLICANT IS
REQUIRED TO NOTIFY THE D.P.I.
@ 508 979-1550 Press 4 Repair
PERMIT EXPIRES 4-YEAR 5 months

ROADWAY CLOSURES WILL REQUIRE
AUTHORIZATION FROM THE
COMMISSIONER OF PUBLIC
INFRASTRUCTURE. TRAFFIC MANAGEMENT
PLANS MAY BE REQUIRED.

650311

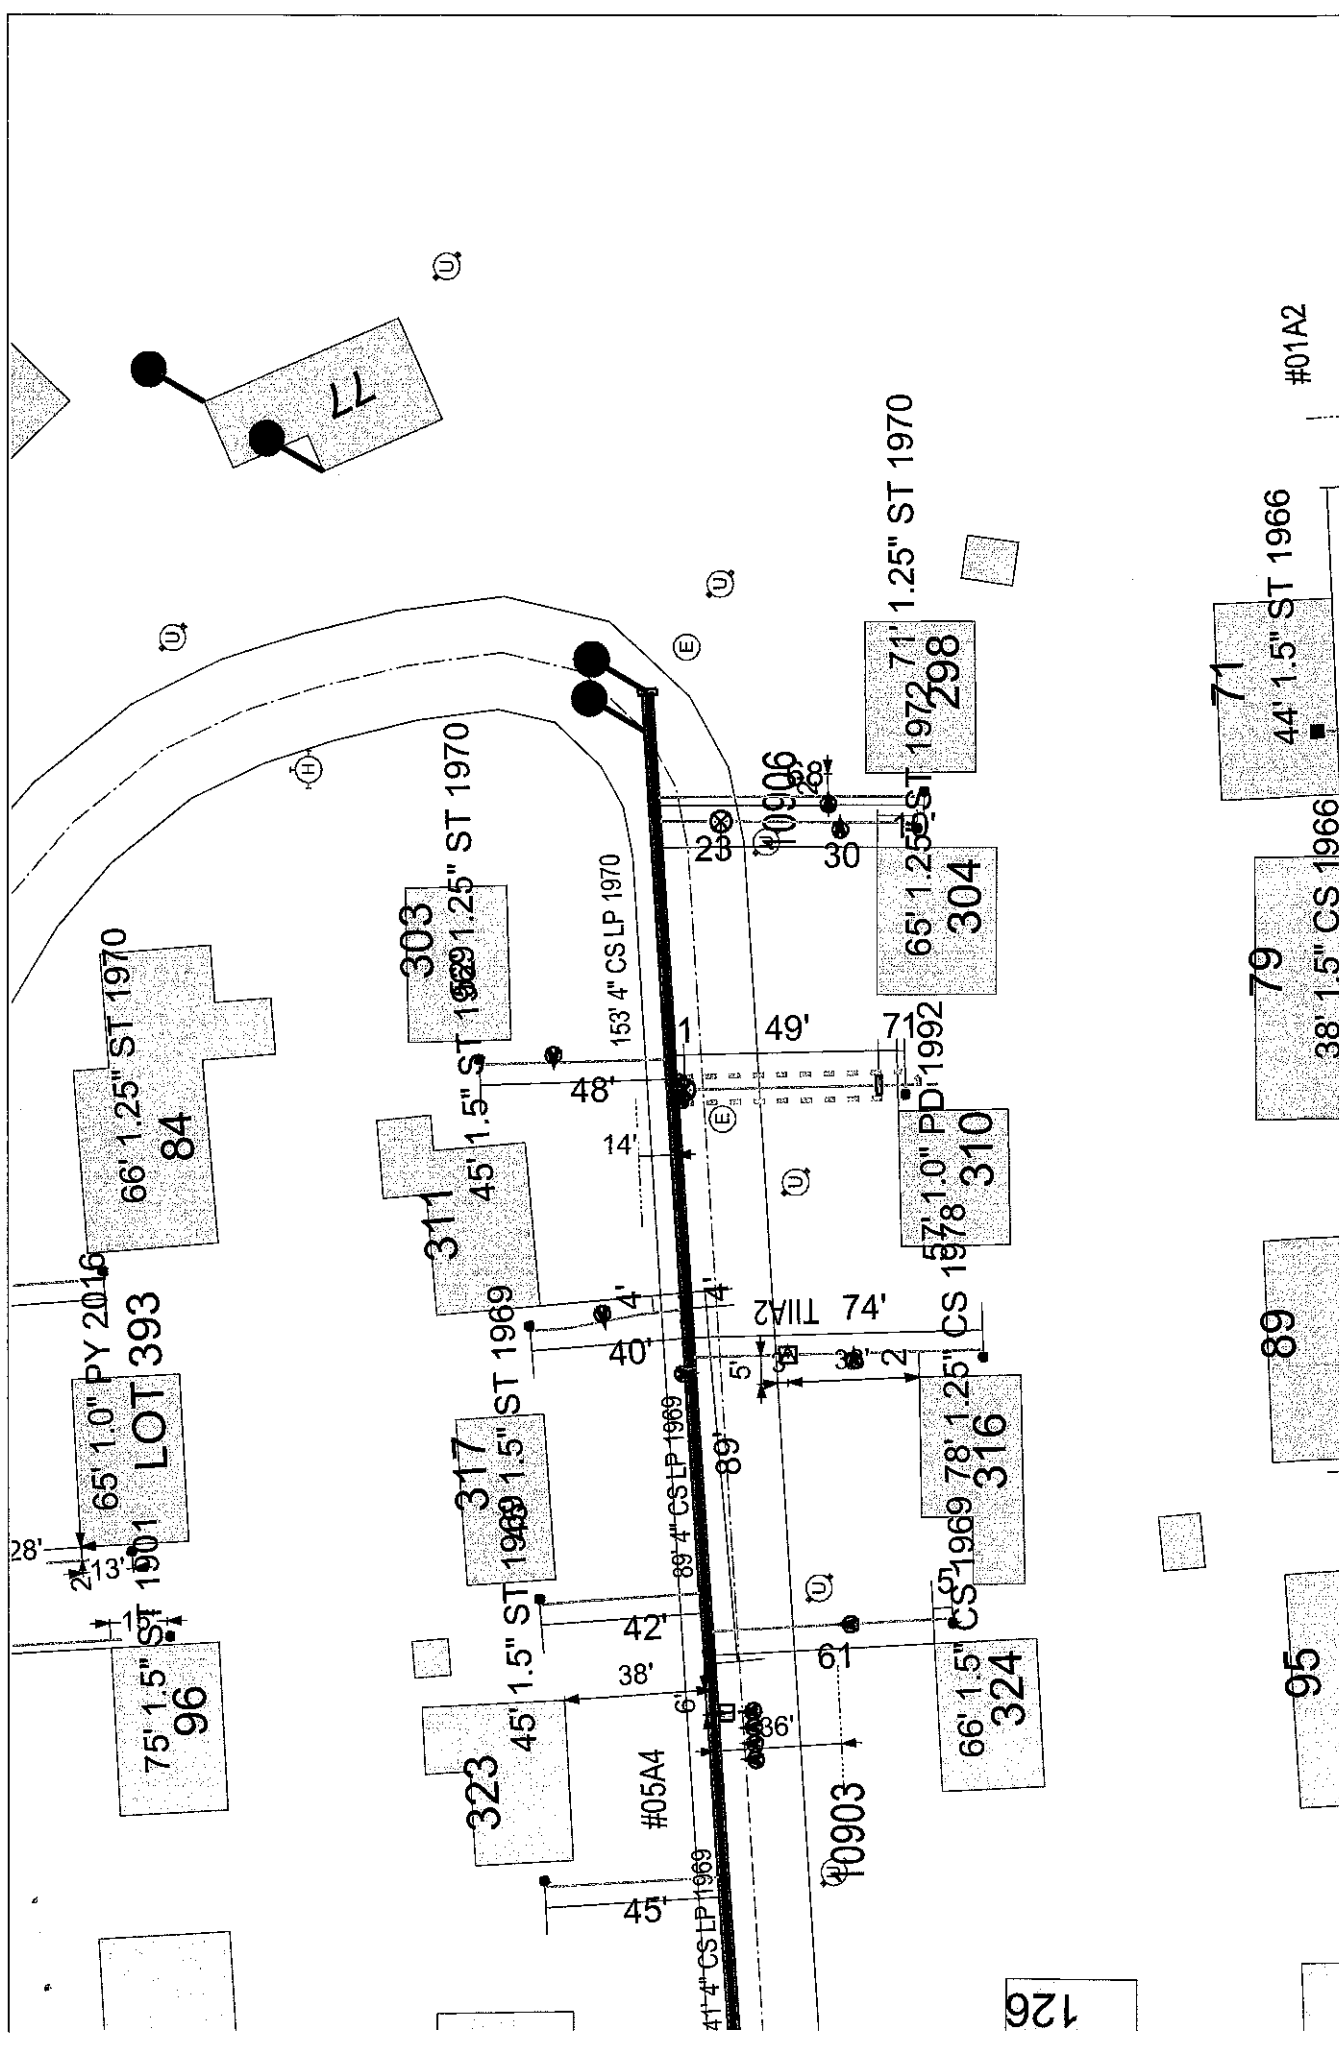

EVERSOURCE EVERSOURCE MA GAS ONE INSTAR WAY WESTWOOD, MA 02090 Phone 1-800-592-2000		MASS LAW Before You Dig, Call 811 Call Dig-Safe: 811	IMPORTANT - DO NOT SCALE This drawing provides approximate locations only and all facility information may not be shown. Contact EVERSOURCE MA GAS to have specific field information identified. EVERSOURCE MA GAS disclaims any liability resulting from the reliance by any person on the location shown on this map. Massachusetts law requires that any person performing excavation work contact Dig-Safe so that the location of any underground may be marked.	Address: City/Town:
--	--	--	---	----------------------------