

Permit # 185-19
Digafe#20191101162
Date 03/11/2019

APPLICATION/AGREEMENT

For Trench/Disturbance Permit within the City of New Bedford

electric above

TO THE MAYOR AND CITY COUNCIL: DISTURBANCE PERMIT/TRENCH SAFETY PERMIT

Permission is hereby requested to excavate the surface of: X City Property and/or X Private Property
Provide Sketch

Location of Work: 210 Dartmouth St.
Thompson St. - Spooner St.
Gas Line Maintenance

Work will begin (weather permitting) on: March 25, 2019

Work will end (weather permitting) on: 60 days

Applicant Name: Robert Conklin Robert Conklin (SS) Excavator(s) Name: _____

Company Name: Eversource Hoisting Equipment License Number: _____
Grade: _____ Expiration Date: _____

Contact Number: 508-441-5813 Name & Contact Number of Insurer: _____


Competent Person on Work Site: ON FILE APPROVED BY: Ordery Permit DATE: 3-11-19

TITLE: Sup. Civil Engineer

This permit shall be posted at the work site, and shall remain until the work is completed. It is subject to inspection at all times.

FOR INSPECTION ONLY A 24 HOUR
NOTICE IS REQUIRED AND THE
CONTRACTOR/APPLICANT IS
REQUIRED TO NOTIFY THE D.P.I.
@ 508.979-1550 Press 4 Repair
PERMIT EXPIRES 1 YEAR 3 mo

ROADWAY CLOSURES WILL REQUIRE
AUTHORIZATION FROM THE
COMMISSIONER OF PUBLIC
INFRASTRUCTURE. TRAFFIC MANAGEMENT
PLANS MAY BE REQUIRED.

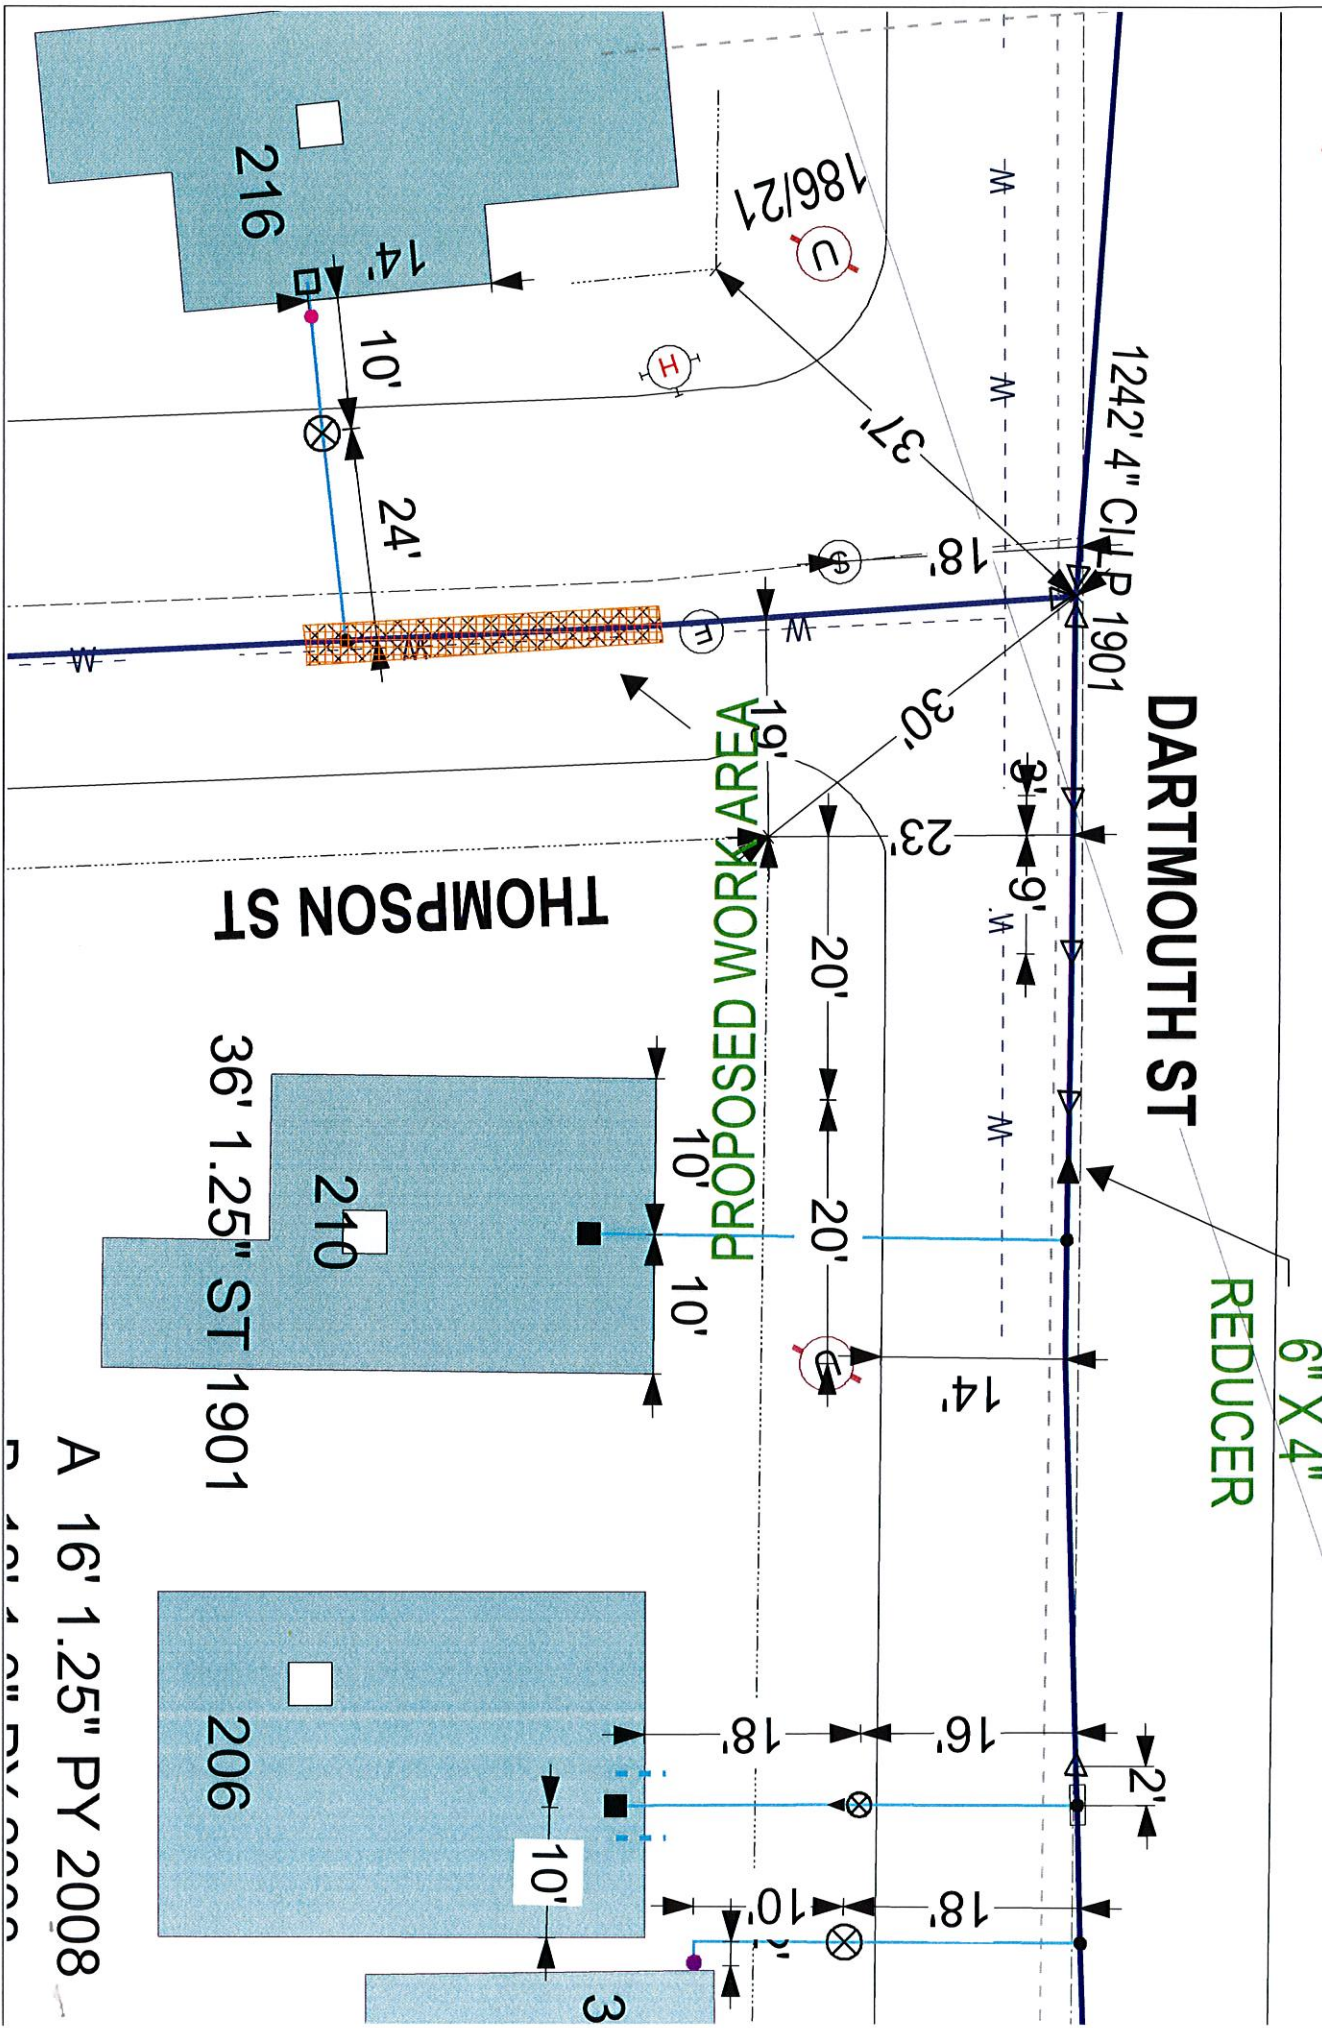

EVERSOURCE EVERSOURCE MA GAS One NSTAR Way Westwood, MA 02090 Phone 1-800-392-2000	MASS LAW Requires 72 hours advance notice before digging by Anyone Call Dig-Safe: 811	IMPORTANT - DO NOT SCALE This drawing provides approximate locations only and all facility information must be confirmed by field investigation. EVERSOURCE MA GAS is not responsible for any information identified. EVERSOURCE MA GAS disclaims any liability resulting from the reliance by any person on the location shown on this map. Massachusetts law requires that any person performing excavation work contact Dig-Safe so that the location of any underground may be marked.	Address: 210 Dartmouth St CD City/Town: New Bedford 3/4/19
---	---	---	--

A 16' 1.25" PY 2008