

APPLICATION/AGREEMENT

For Trench/Disturbance Permit within the City of New Bedford

Permit # 195-19

Dig Safe#20190801820

Date: 02/20/19*Electric over*

TO THE MAYOR AND CITY COUNCIL:

DISTURBANCE PERMIT/TRENCH SAFETY PERMIT

*6514/1*Permission is hereby requested to excavate the surface of : X City Property and/or X Private Property
Provide SketchLocation of Work: 61 Locust St. *P 71 L 116*
Cottage St. - Chestnut St.
Relay Gas ServiceWork will begin (weather permitting) on: March 6, 2019Applicant Name: Robert Conklin *Robert Conklin (RA)* Excavator(s) Name: _____Company Name: Eversource


Hoisting Equipment License Number: _____

Grade: _____ Expiration Date: _____

Contact Number: 508-441-5817

Name & Contact Number of Insurer: _____

Competent Person on Work Site: ON FILEAPPROVED BY: *Adam Gora* DATE: 2-25-19TITLE: *Sup. Civil Engineer***This permit shall be posted at the work site, and shall remain until the work is completed. It is subject to inspection at all times.**

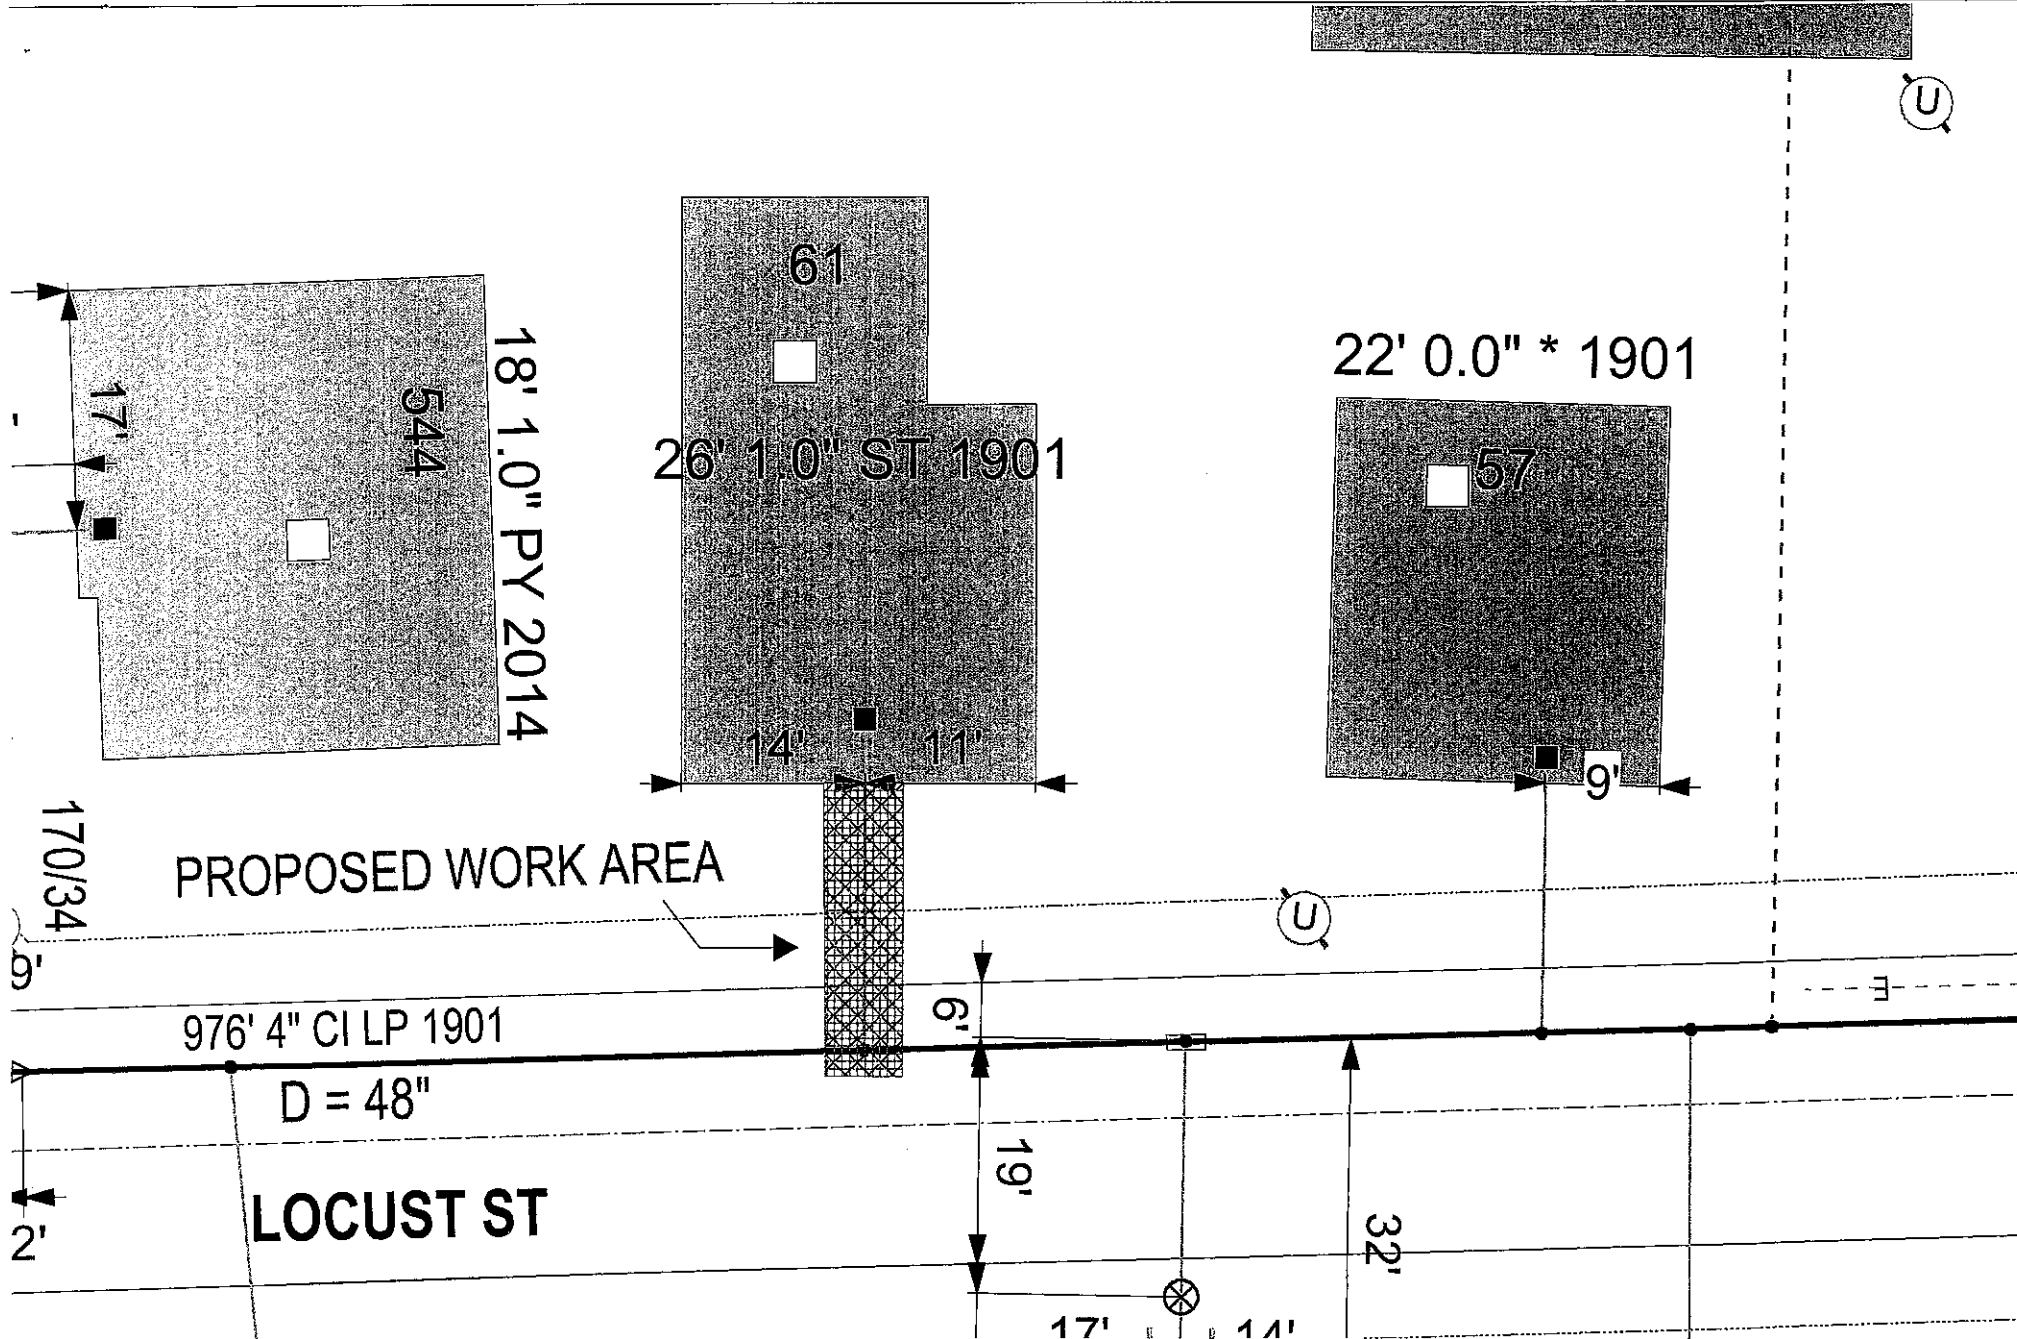

EVERSOURCE



EVERSOURCE MA GAS
One NSTAR Way
Westwood, MA 02090
Phone 1-800-592-2000

MASS LAW
Requires 72 hours advance
notice to Utility Companies
before digging by Anyone

Call Dig-Safe: 811

IMPORTANT - DO NOT SCALE

This drawing provides approximate locations only and all facility information may not be shown. Contact EVERSOURCE MA GAS to have specific field information identified. EVERSOURCE MA GAS disclaims any liability resulting from the reliance by any person on the location shown on this map. Massachusetts law requires that any person performing excavation work contact Dig-Safe so that the location of any underground may be marked.

Address: 61 Locust St WAL

City/Town: New Bedford 2/19/19