

APPLICATION/AGREEMENT

For Trench/Disturbance Permit within the City of New Bedford

Permit # 201-19

Dig Safe # 20191200669

Date 3-18-19

TO THE MAYOR AND CITY COUNCIL: DISTURBANCE PERMIT/TRENCH SAFETY PERMIT

Permission is hereby requested to excavate the surface of: X City Property and/or Private Property
Provide Sketch

Location of Work: Borden Street, North of Bedford Street

Plan # **E-5074** WO#**2292514**

Substantially as per plan annexed, for the purpose of: Installing 1 - 45"X45"X36"

Handhole, 1 - 4" and 5 - 4" Conduits

Work will begin (weather permitting) on: March 21, 2019

Work will end (weather permitting) on: 60 days

Applicant Name: Donna Rosa

Excavator(s) Name: Kirk Franklin

Company Name: NSTAR Electric Company

Hoisting Equipment License Number: HE076597

Grade: 2A Expiration Date: 9/6/12

Contact Number: 508-441-5177

Name & Contact Number of Insurer: One Beacon Insurance

(on File with City)

Competent Person on Work Site: Kirk Franklin

APPROVED BY: *Anthony S. [Signature]* DATE: 3-18-19



TITLE: Sup. Civil Engineer

This permit shall be posted at the work site, and shall remain until the work is completed. It is subject to inspection at all times.

FOR INSPECTION ONLY A 24 HOUR
NOTICE IS REQUIRED AND THE
CONTRACTOR/APPLICANT IS
REQUIRED TO NOTIFY THE D.P.I.
@ 508 979-1550 Press 4 Repair
PERMIT EXPIRES 1 YEAR 3 mo

ROADWAY CLOSURES WILL REQUIRE
AUTHORIZATION FROM THE
COMMISSIONER OF PUBLIC
INFRASTRUCTURE. TRAFFIC MANAGEMENT
PLANS MAY BE REQUIRED.

Plan to accompany petition of EVERSOURCE ENERGY
To install conduit and handhole 8000/1085E
to upgrade from 100 AMP to 200 AMP service
for customer at #70 Borden St.

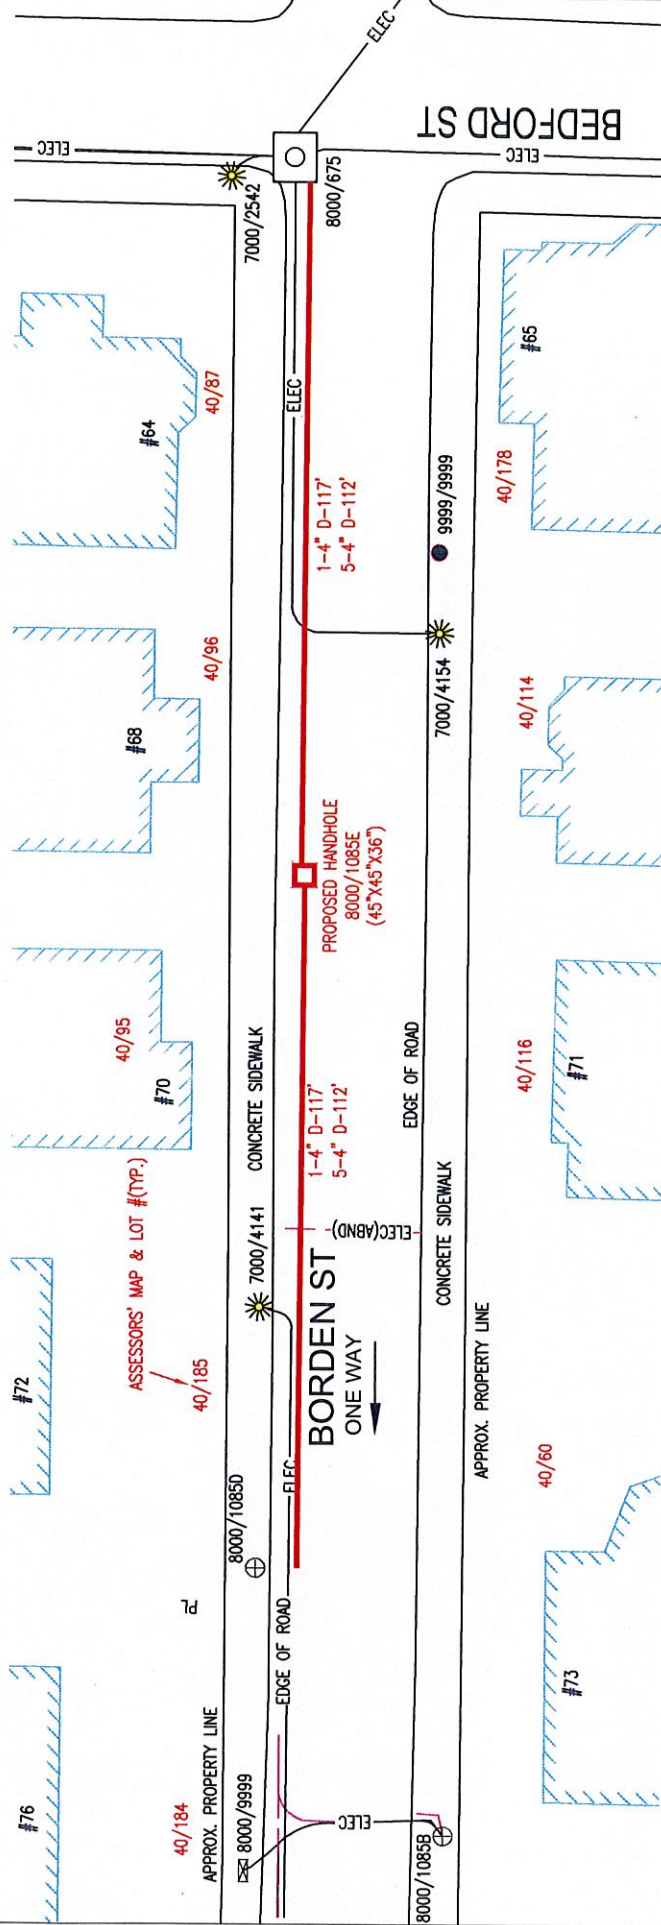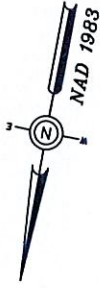

LEGEND	
	Proposed Hand Hole
	Existing Hand Hole
	Proposed Conduit
	Existing Conduit
	Proposed Pole
	Existing Pole
	Pole with Riser
	Proposed Multitap
	Proposed Manhole



BY YOUR USE OF THE INFORMATION CONTAINED IN THIS MAP, YOU AGREE THAT NO WARRANTY OF ANY KIND, EXPRESS OR IMPLIED, IS GIVEN WITH RESPECT TO THE INFORMATION. NEITHER NSTAR ELECTRIC COMPANY, NSTAR GAS COMPANY NOR ITS PARENTS, AFFILIATES, OFFICERS, DIRECTORS, SHAREHOLDERS, EMPLOYEES OR AGENTS (COLLECTIVELY THE "NSTAR ENTITIES") SHALL BE LIABLE FOR ANY LOSS OR INJURY, INCLUDING REASONABLE ATTORNEY'S FEES, ARISING FROM OR IN RELIANCE UPON IT, TO THE MAXIMUM EXTENT ALLOWED BY LAW. YOU AGREE TO HOLD THE NSTAR ENTITIES HARMLESS FROM ANY SUCH LOSS OR INJURY. THE INFORMATION MAY NOT REPRESENT A SURVEY, MAY NOT BE THE MOST COMPLETE AND IS SUBJECT TO CHANGE WITHOUT NOTICE. NO LIABILITY IS ASSUMED FOR THE ACCURACY OF THE INFORMATION, EITHER EXPRESSED OR IMPLIED. UNAUTHORIZED ATTEMPTS TO MODIFY THE INFORMATION OR USE THE INFORMATION FOR OTHER THAN ITS INTENDED PURPOSES ARE PROHIBITED.

MASS. LAW
REQUIRES 72 HOURS ADVANCE NOTICE TO UTILITY COMPANIES
BEFORE DIGGING BY ANYONE. CALL DIG-SAFE 1-888-344-7233

Plan # E-5074
Ward #
Work Order # 2292514
Surveyed by: N/A
Research by: PG
Plotted by: PG
Proposed Structures: TL
Approved: A DEBENEDICTIS
P#

NSTAR EVERSOURCE ELECTRIC GLO/EA 1165 MASSACHUSETTS AVE. DORCHESTER, MASS. 02125
Plan of BORDEN STREET
NEW BEDFORD
Showing PROPOSED HANDHOLE & CONDUIT LOCATION
Scale 1"=30'
Date OCTOBER 25, 2018
SHEET 1 of 1

Plan to accompany petition of EVERSOURCE ENERGY To install conduit and handhole 8000/1085E to upgrade from 100 AMP to 200 AMP service for customer at #70 Borden St.

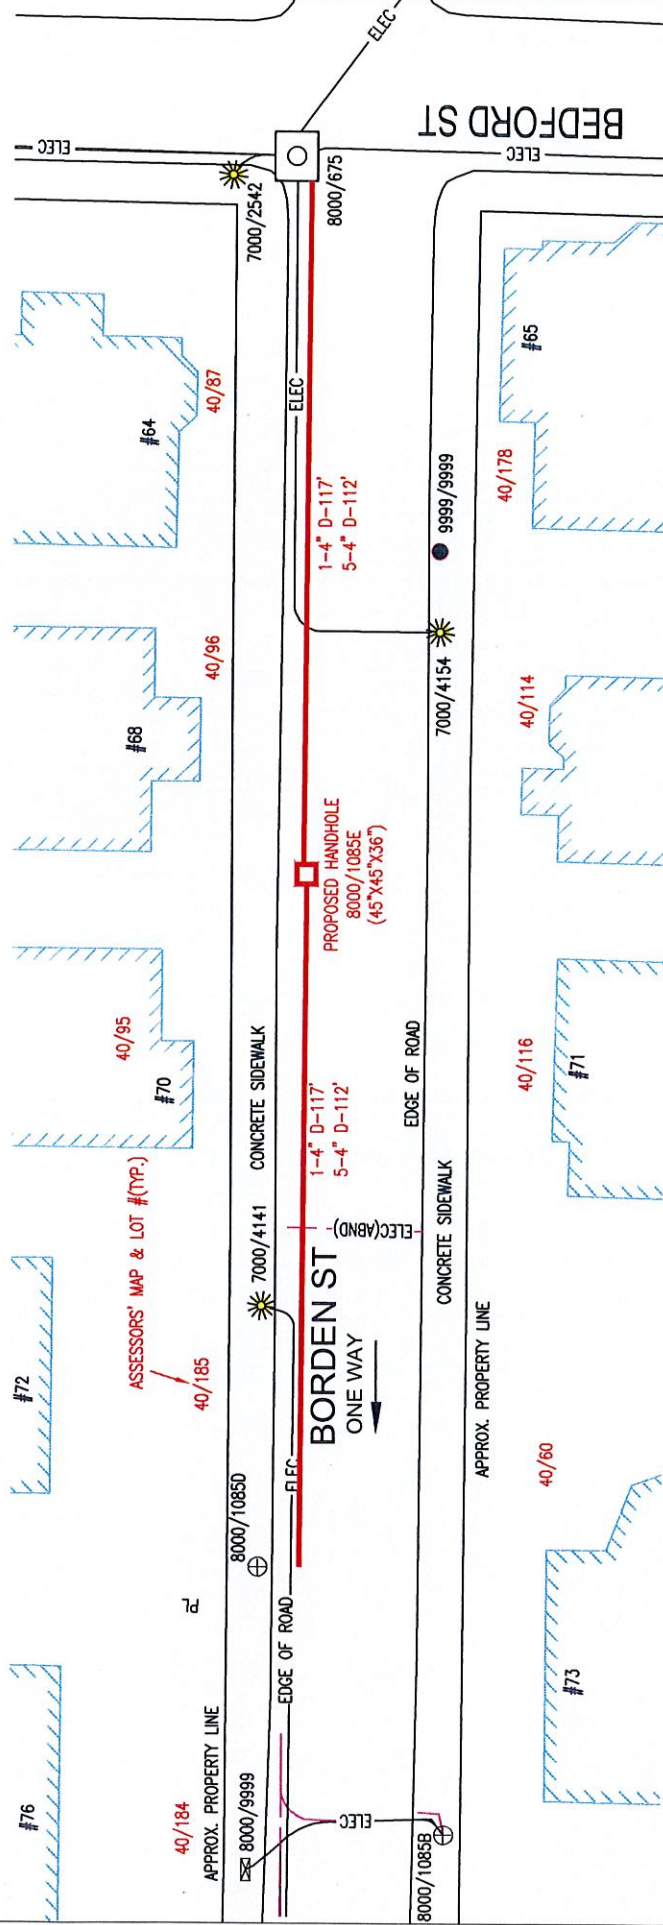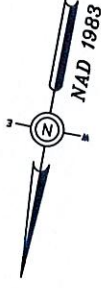

LEGEND	
	Proposed Hand Hole
	Existing Hand Hole
	Proposed Conduit
	Existing Conduit
	Proposed Pole
	Existing Pole
	Pole with Riser
	Proposed Multitap
	Proposed Manhole



BY YOUR USE OF THE INFORMATION CONTAINED IN THIS MAP, YOU AGREE THAT NO WARRANTY OF ANY KIND, EXPRESS OR IMPLIED, IS GIVEN WITH RESPECT TO THE INFORMATION. NEITHER NSTAR ELECTRIC COMPANY, NSTAR GAS COMPANY NOR ITS PARENTS, AFFILIATES, OFFICERS, DIRECTORS, SHAREHOLDERS, EMPLOYEES, AGENTS OR CONTRACTORS SHALL BE LIABLE FOR ANY LOSS OR INJURY CAUSED IN WHOLE OR IN PART BY THE USE OF THIS INFORMATION. YOU AGREE TO HOLD THE NSTAR ENTITIES HARMLESS FROM ANY SUCH LOSS OR INJURY. THE INFORMATION MAY NOT REPRESENT A SURVEY, MAY NOT BE THE MOST COMPLETE AND IS SUBJECT TO CHANGE WITHOUT NOTICE. NO LIABILITY IS ASSUMED FOR THE ACCURACY OF THE INFORMATION, EITHER EXPRESSED OR IMPLIED. UNAUTHORIZED ATTEMPTS TO MODIFY THE INFORMATION OR USE THE INFORMATION FOR OTHER THAN ITS INTENDED PURPOSES ARE PROHIBITED.	
MASS. LAW REQUIRES 72 HOURS ADVANCE NOTICE TO UTILITY COMPANIES BEFORE DIGGING BY ANYONE. CALL DIG-SAFE 1-888-344-7233	
Plan # E-5074	NSTAR EVERSOURCE ELECTRIC 1165 MASSACHUSETTS AVE. DORCHESTER, MASS. 02125
Ward #	Plan of BORDEN STREET
Work Order # 2292514	NEW BEDFORD
Surveyed by: N/A	Showing PROPOSED HANDHOLE & CONDUIT LOCATION
Research by: PG	
Plotted by: PG	
Proposed Structures: TL	
Approved: A DEBENEDICTIS	Scale 1"=30'
P#	Date OCTOBER 25, 2018
	SHEET 1 of 1