

*Electric Above*

APPLICATION/AGREEMENT

For Trench/Disturbance Permit within the City of New Bedford

Permit # 249-19  
Digafe#20191401720  
Date 04/01/2019

TO THE MAYOR AND CITY COUNCIL:

DISTURBANCE PERMIT/TRENCH SAFETY PERMIT

Permission is hereby requested to excavate the surface of : X City Property and/or X Private Property

Provide Sketch

Location of Work: William St.

County St. – N. 6<sup>th</sup> St.

Gas Main Relay

Work will begin (weather permitting) on: April 15, 2019

Work will end (weather permitting) on: 60 days

Applicant Name: Robert Conklin *(Signature)* Excavator(s) Name: \_\_\_\_\_

Company Name: Eversource

Hoisting Equipment License Number: \_\_\_\_\_

Grade: \_\_\_\_\_ Expiration Date: \_\_\_\_\_

Contact Number: 508-441-5813

Name & Contact Number of Insurer: \_\_\_\_\_

Competent Person on Work Site: ON FILE

APPROVED BY: Stephen Cunningham DATE: 4-8-2019


TITLE: Engineering Supervisor

This permit shall be posted at the work site, and shall remain until the work is completed. It is subject to inspection at all times.

PATCH REPAIR:

Curb line to center of roadway.

Adjust structures as needed.

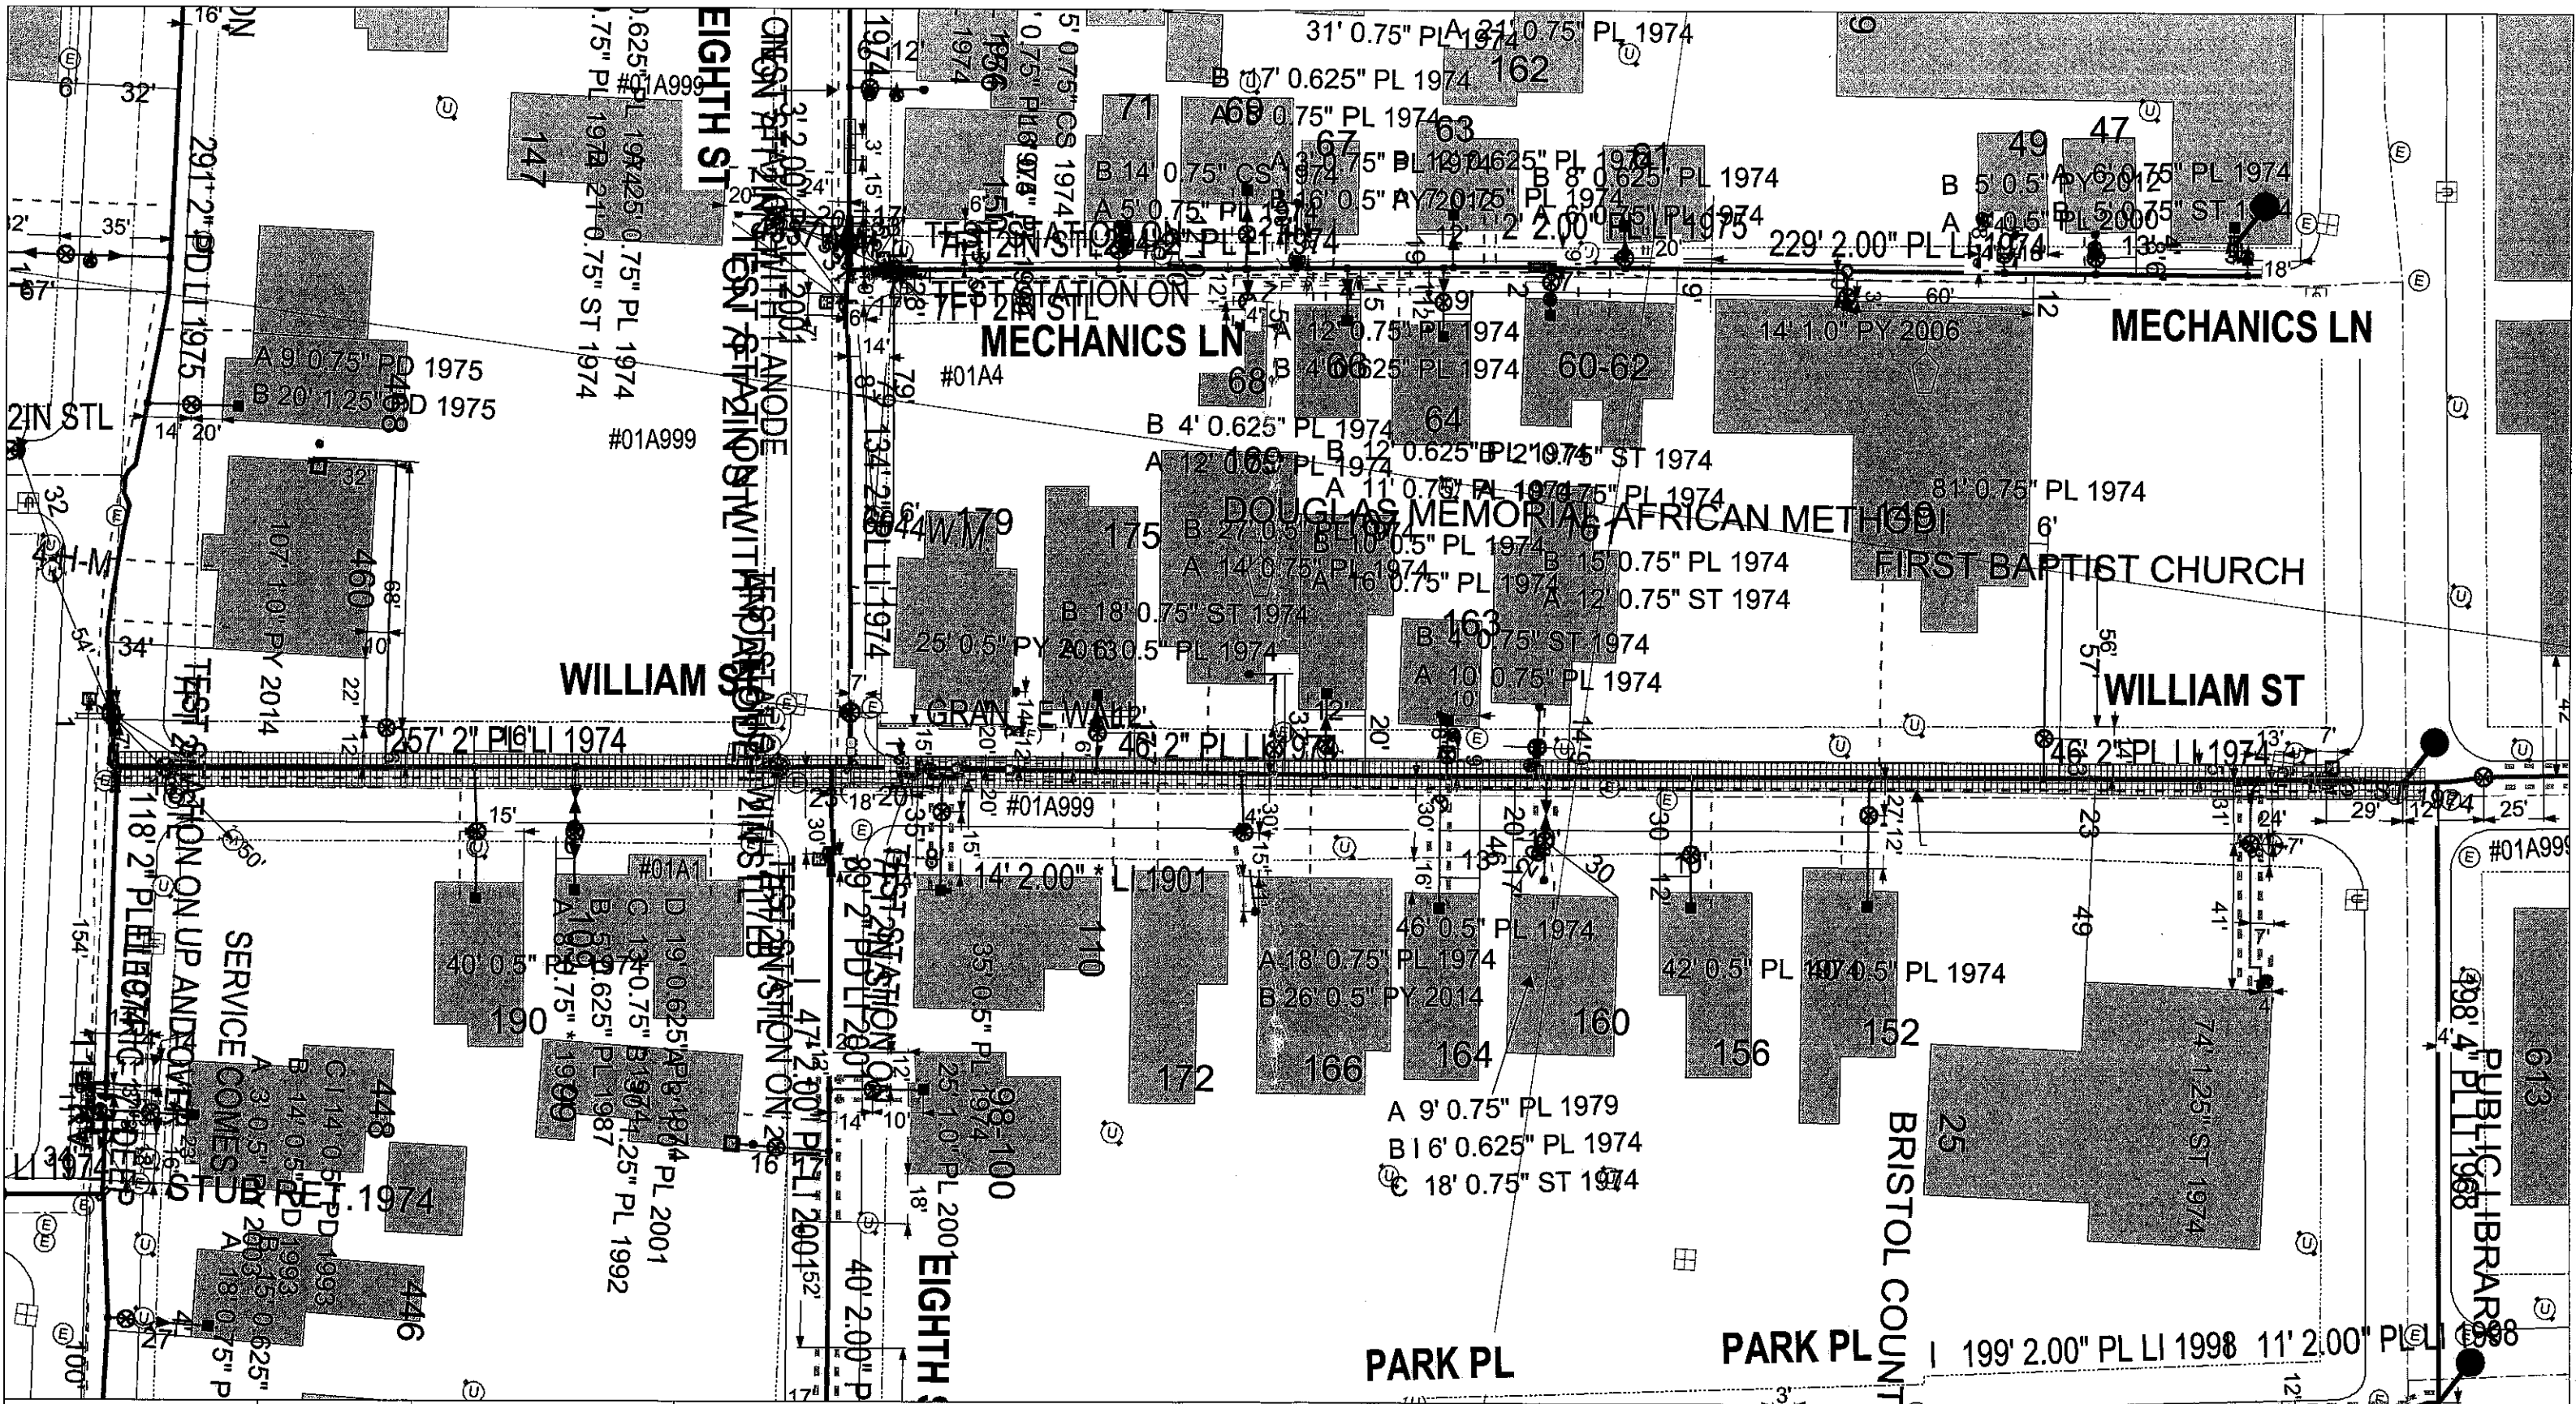

<b>EVERSOURCE</b>		<b>MASS LAW</b> <small>Requires 72 hours advance notice to Utility Companies before digging by Anyone</small>	<b>IMPORTANT - DO NOT SCALE</b> <small>This drawing provides approximate locations only and all facility information may not be shown. Contact EVERSOURCE MA Gas to have specific field information identified. EVERSOURCE MA Gas disclaims any liability resulting from reliance by any on the location shown on this map. Massachusetts law requires that any person performing excavation work contact Dig-Safe so that the location of any underground may be marked.</small>	<b>Address:</b> William St (County - N 6th) WAL
		Call Dig-Safe: 811		<b>City / Town:</b> New Bedford 2/26/19