

APPLICATION/AGREEMENT

Permit # 2260-17

For Trench/Disturbance Permit within the City of New Bedford

Dig Safe #20191200273

Date: 04/15/19*Electrical done*

TO THE MAYOR AND CITY COUNCIL:

DISTURBANCE PERMIT/TRENCH SAFETY PERMIT

Permission is hereby requested to excavate the surface of: X City Property and/or X Private Property

Provide Sketch

Location of Work: 126 Seabury St.Brooklawn Ave. - Carlisle St.Relay Gas ServiceWork will begin (weather permitting) on: April 29, 2019Applicant Name: Robert Conklin Excavator(s) Name: _____Company Name: Eversource

Hoisting Equipment License Number: _____


Grade: _____ Expiration Date: _____

Contact Number: 508-441-5817

Name & Contact Number of Insurer: _____

Competent Person on Work Site: ON FILEAPPROVED BY: Stephen Cupferr DATE: 4-18-2019TITLE: Engineering Supervisor

This permit shall be posted at the work site, and shall remain until the work is completed. It is subject to inspection at all times.

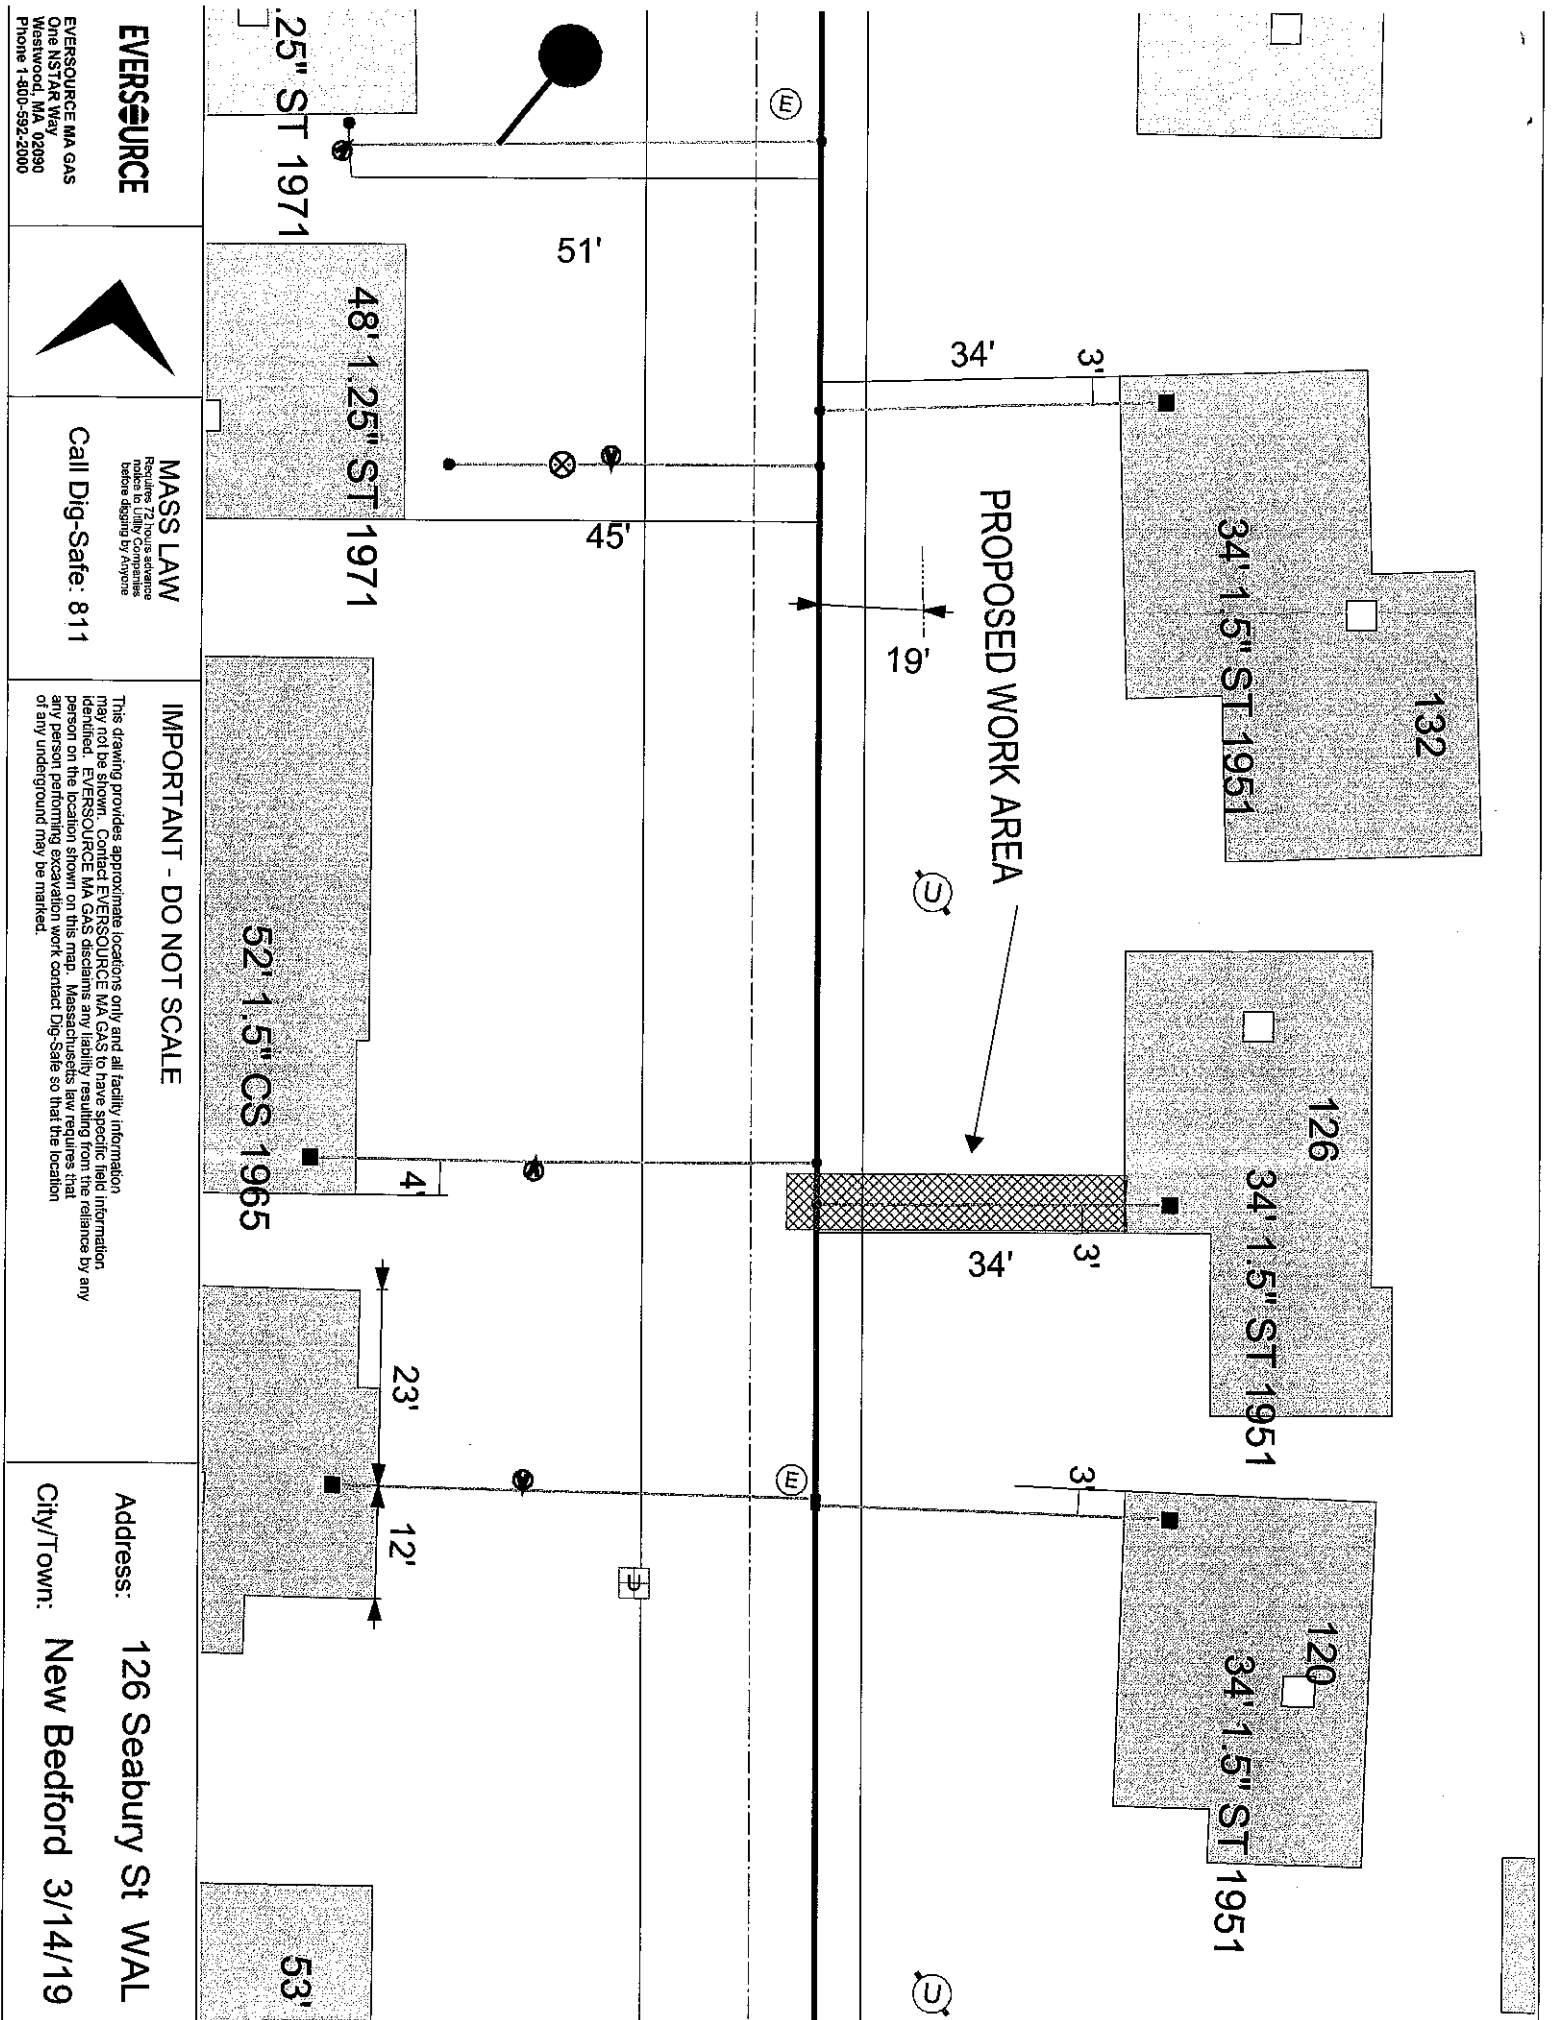

EVERSOURCE

EVERSOURCE MA GAS
One NSTAR Way
Westwood, MA 02090
Phone 1-800-592-2000



MASS LAW
Requires 72 hours advance notice to utility companies before digging by anyone
Call Dig-Safe: 811

IMPORTANT - DO NOT SCALE

This drawing provides approximate locations only and all facility information may not be shown. Contact EVERSOURCE MA GAS to have specific field information identified. EVERSOURCE MA GAS disclaims any liability resulting from the reliance by any person on the location shown on this map. Massachusetts law requires that any person performing excavation work contact Dig-Safe so that the location of any underground may be marked.

Address: **126 Seabury St WAL**

City/Town: **New Bedford 3/14/19**