

Electric Above

APPLICATION/AGREEMENT

For Trench/Disturbance Permit within the City of New Bedford

Permit # 3-19
Dig Safe#20185203310
Date 12-28-18

TO THE MAYOR AND CITY COUNCIL: DISTURBANCE PERMIT/TRENCH SAFETY PERMIT 6502.01/2

Permission is hereby requested to excavate the surface of: X City Property and/or X Private Property
Provide Sketch

Location of Work: 151 Worcester St. P 127-B L 493
Brockton St., Lynn St.

Gas line maintenance

Work will begin (weather permitting) on: January 11, 2019

Work will end (weather permitting) on: 60 days

Applicant Name: Robert Conklin Excavator(s) Name: _____


Company Name: Eversource Hoisting Equipment License Number: _____
Grade: _____ Expiration Date: _____

Contact Number: 508-441-5808 Name & Contact Number of Insurer: _____

Competent Person on Work Site: ON FILE APPROVED BY: *William Datta* DATE: 1/3/19

TITLE: Sup. Civil Eng.

This permit shall be posted at the work site, and shall remain until the work is completed. It is subject to inspection at all times.

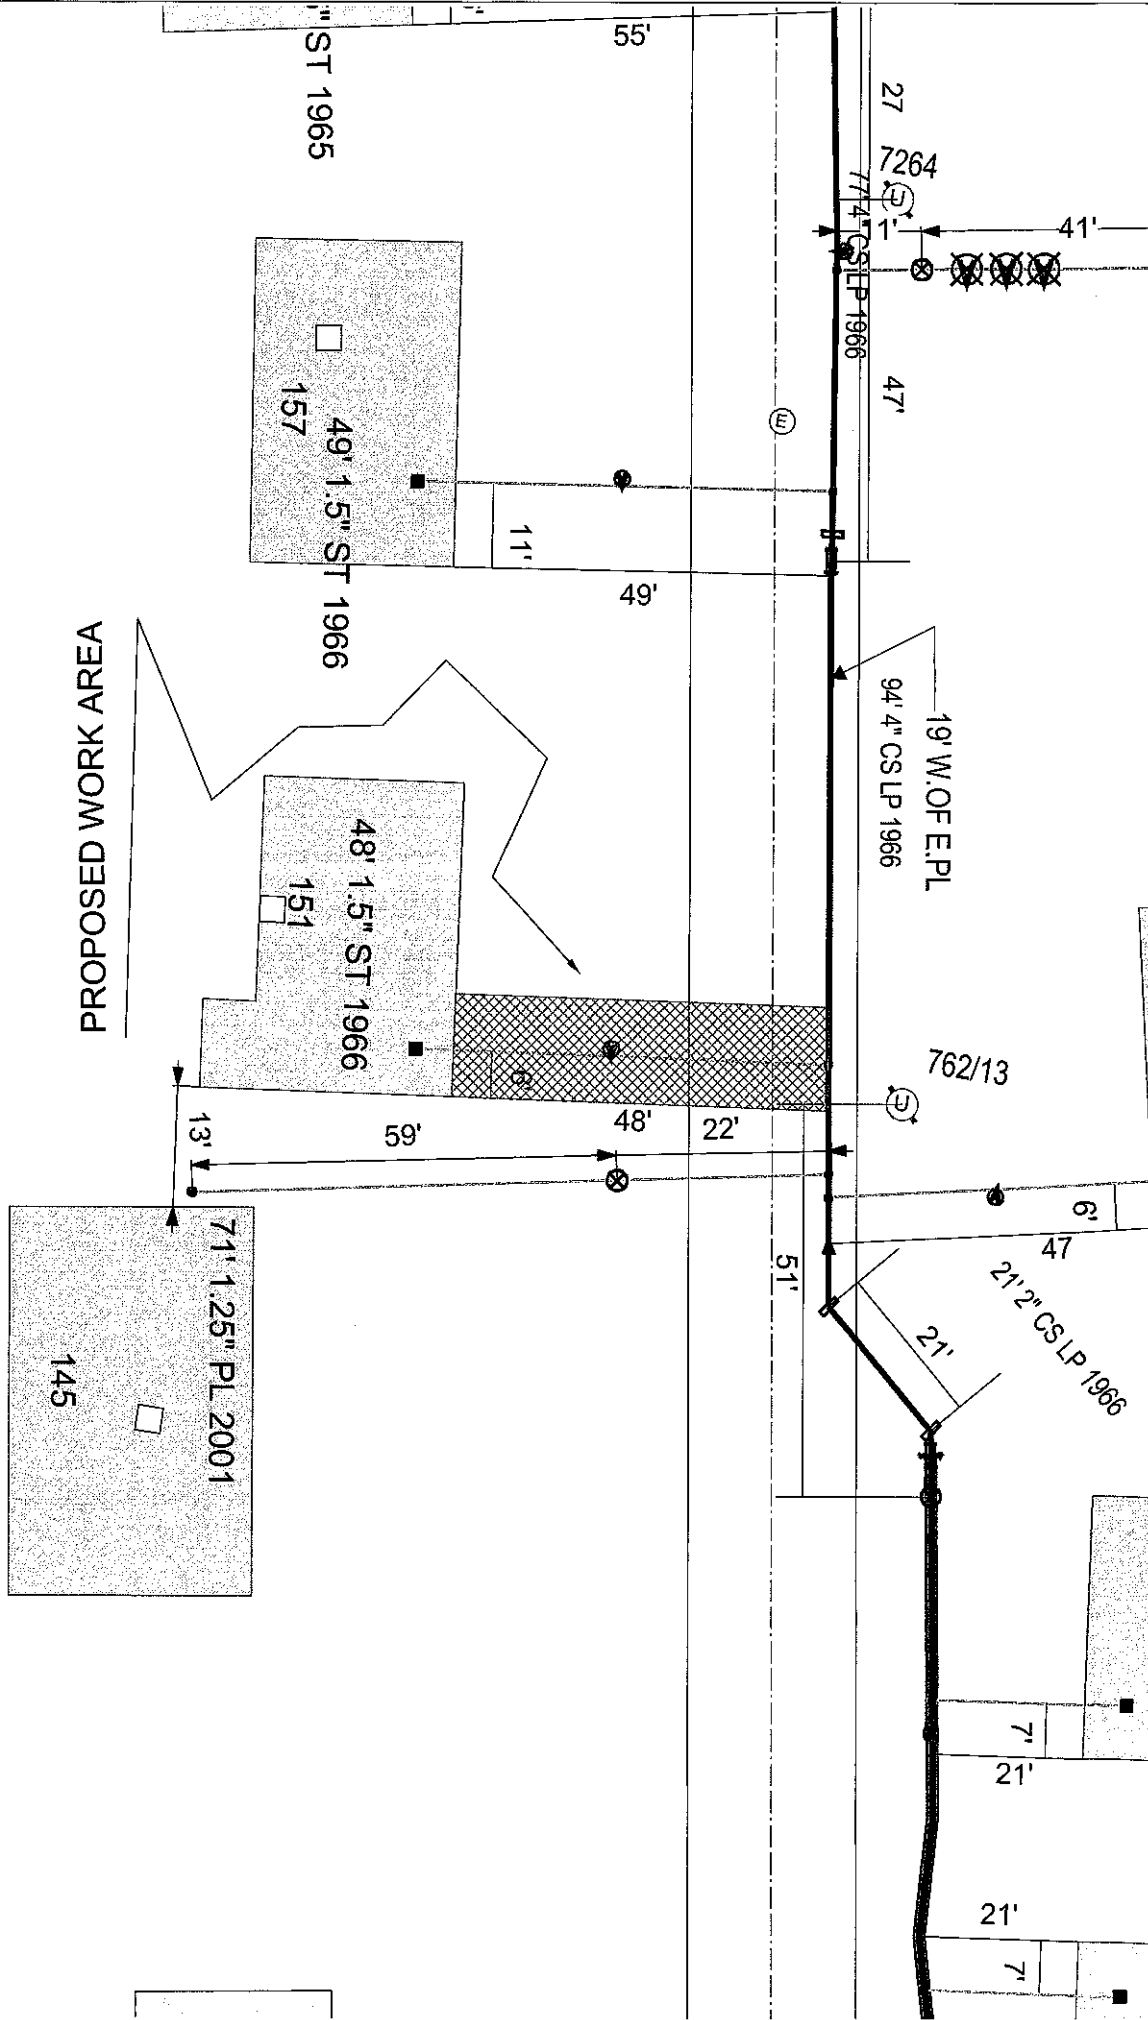

EVERSOURCE EVERSOURCE MA GAS One NSTAR Way Westwood, MA 02080 Phone 1-800-352-2000	MASS LAW Requires 72 hours advance notice of excavation before digging by anyone Call Dig-Safe: 811	IMPORTANT - DO NOT SCALE This drawing provides approximate locations only and all facility information may not be shown. Contact EVERSOURCE MA GAS to have specific field information identified. EVERSOURCE MA GAS disclaims any liability resulting from the reliance by any person on the location shown on this map. Massachusetts law requires that excavators contact Dig-Safe prior to any work. Dig-Safe may be marked.	Address: 151 Worcester St SP City/Town: New Bedford 12/28/18
---	--	--	--