

APPLICATION / AGREEMENT
For DISTURBANCE PERMIT within the City of New Bedford

Permit # 340-19
Dig Safe # _____
Date Issued: August 8, 2019

This permit shall be posted at the work site, and shall remain until the work is completed. It is subject to inspection at all times.

TO THE MAYOR AND CITY COUNCIL: ✓ DISTURBANCE PERMIT

Permission is hereby requested to excavate the surface of: ✓ City Property

Location of work: Union Street, North Second Street and Barkers Lane

one boring on each street

Substantially as per plan annexed, for the purpose of: Test borings, street and sidewalk

sidewalks must be restored to original material condition

Work will begin (weather permitting) on: 08-19-19

Work will end (weather permitting) on: 08-21-19

Applicant Name: de Vries LLC

Excavator(s) Name: Gary Twombly

Company Name: New Hampshire Boring/New England Boring

Hoisting Equipment License Number: _____

Grade: _____ Expiration Date: _____


Contact Name: Gary Twombly Name & Contact Number of Insurer: The Rowley Agency

Approved By: Alex M. Chiodi Date: 8/8/19

Title: Site Manager

Provide Sketch


Roadway closures will require authorization from the Commissioner of Public Infrastructure.
Traffic management plans may be required.
For inspection, 24 hour notice is required and the Contractor / Applicant is required to
notify the D.P.L. @ 508-979-1550 Press 4 Repair. Permit Expires in 3 Months from work start date.

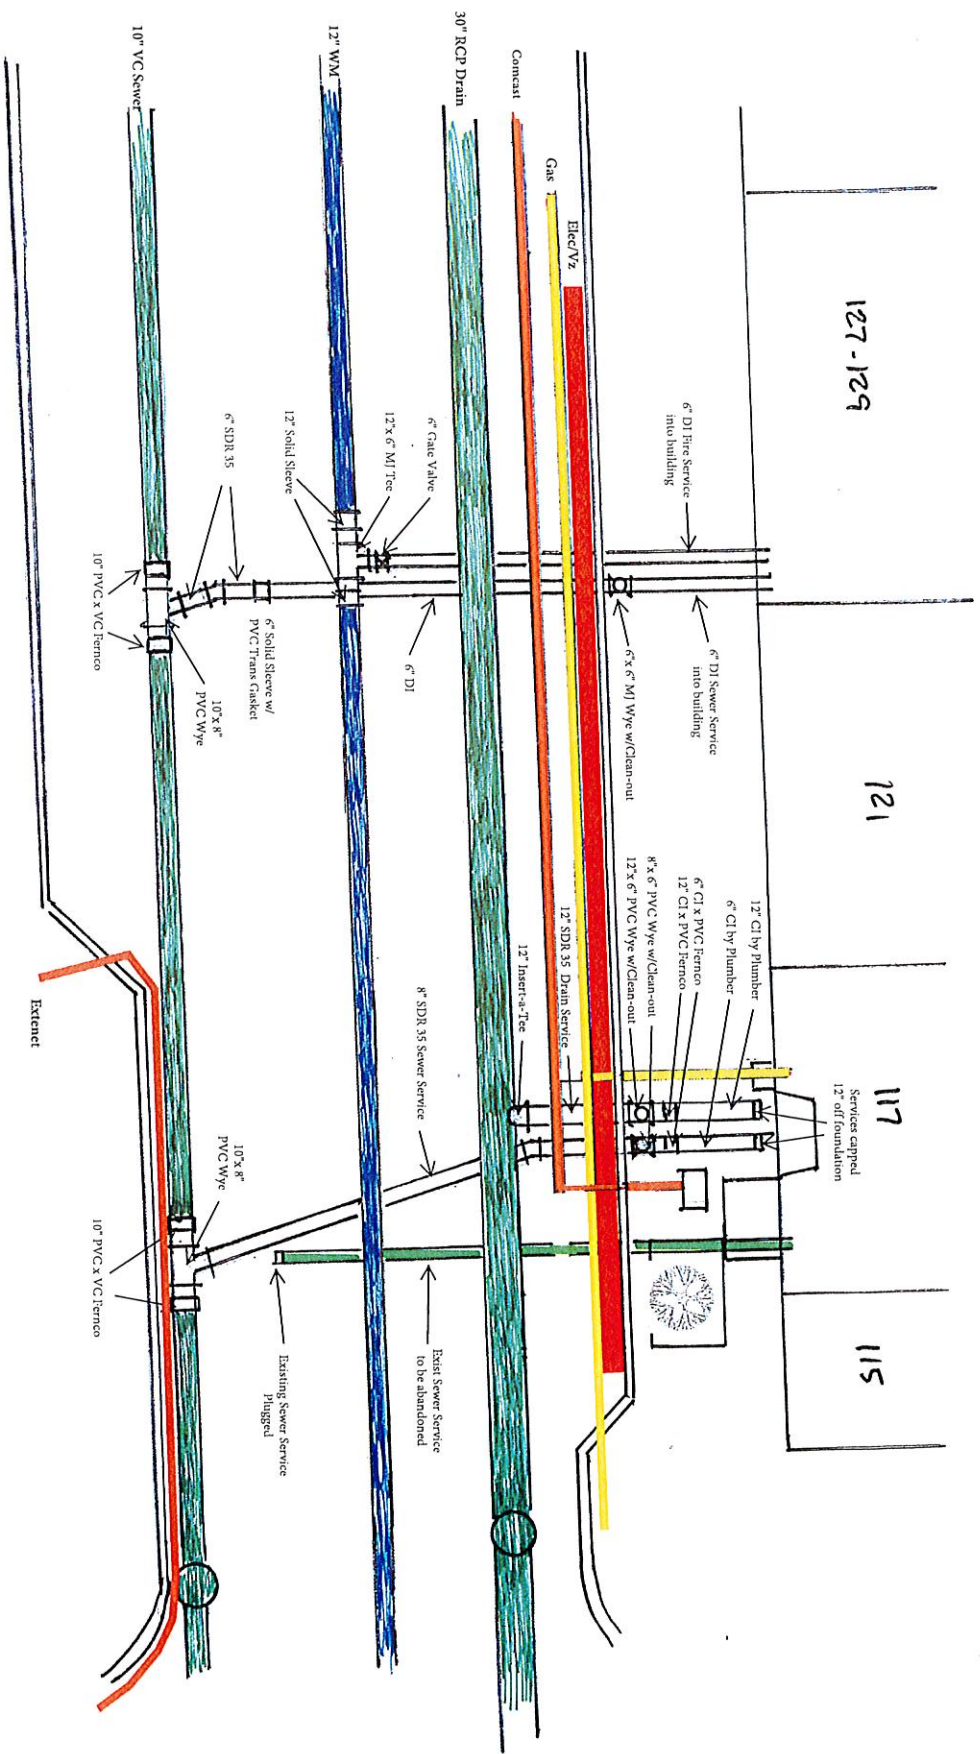

Note: Permanent Curb and Sidewalk Restoration by Others

Scale
NTS

PROPOSED UTILITIES
117 and 127-129 Union St
New Bedford, MA

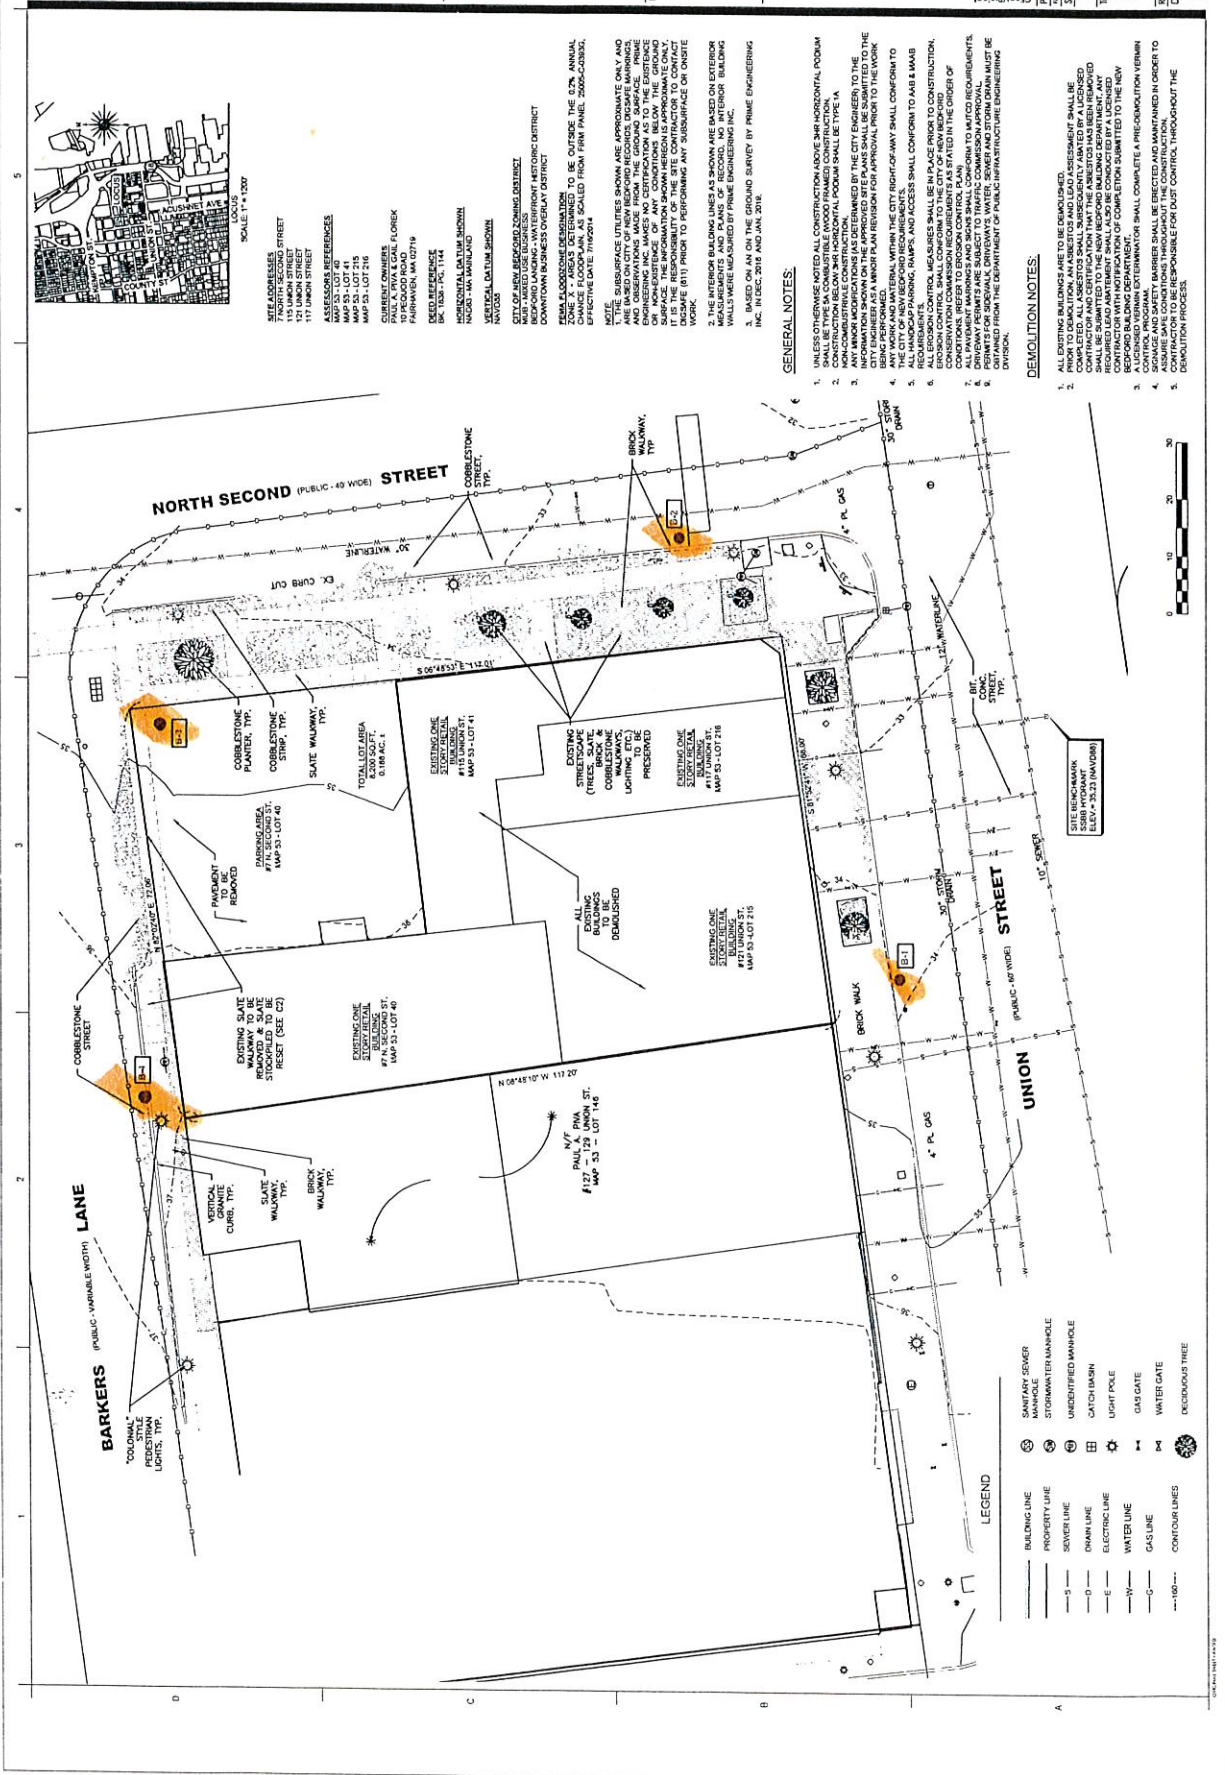

Request Number: 20193205034 Date 08/06/2019 Time 09:51		
Latitude: Longitude:		
State: MASSACHUSETTS Municipality: NEW BEDFORD		
Address / Intersection: BARKERS LANE		
Nearest Cross Street 1: NORTH SECOND ST Nearest Cross Street 2:		
Additional Information: DRILLING UP TO 4 BORINGS IN THE LANE AND PARKING LOT AT THE INTERSECTION		
Nature Of Work: TEST BORINGS		
Area Of Work: IN BARKERS LN & SIDEWALK & PARKING LOT AT THE CORNER		
Area Is Premarked: Y Start Date: 08/09/2019 Start Time: 10:00		
Caller: GARY Title: MGR Return Call: VM		
Phone#: 508-584-8201 Fax#: 508-584-8206 Alt. Phone#: 774-259-9344		
Email Address: GARY.TWOMBLY@NEBORING.COM		
Contractor: NEW HAMPSHIRE BORING		
Address: 1215 W CHESTNUT ST City: BROCKTON State: MA Zip: 02301		
Excavator Doing Work: NHB NEBC		
Member Utility List		
Code	Abbreviation	Name
BB	VERIZN	VERIZON
CN	NSTREL	EVERSOURCE - ELECTRIC
CP	NSTGAS	NSTAR GAS
E115	ESINET	ESI ADVANCED WIRELESS NETWORKS, LLC
HK	COMCAS	COMCAST - PEMBROKE
RJ	VERIZN	VERIZON

- There may be non-member utilities in the area that you need to notify.
- Electric and other companies may not mark lines they don't own or maintain. You may want to contact them for more information.
- The excavator is responsible to maintain markings placed by member utilities.

Request Number: 20193205081 Date 08/06/2019 Time 09:59		
Latitude: Longitude:		
State: MASSACHUSETTS Municipality: NEW BEDFORD		
Address / Intersection: 121 UNION ST		
Nearest Cross Street 1: NORTH SECOND ST Nearest Cross Street 2: ACUSHNET ST		
Additional Information: DRILLING ON THE SIDEWALK IN FRONT OF THE BUILDING		
Nature Of Work: TEST BORING		
Area Of Work: ON THE SIDE WALK		
Area Is Premarked: Y Start Date: 08/10/2019 Start Time: 11:00		
Caller: GARY Title: MGR Return Call: VM		
Phone#: 508-584-8201 Fax#: 508-584-8206 Alt. Phone#: 774-259-9344		
Email Address: GARY.TWOMBLY@NEBORING.COM		
Contractor: NEW HAMPSHIRE BORING		
Address: 1215 W CHESTNUT ST City: BROCKTON State: MA Zip: 02301		
Excavator Doing Work: NHB NEBC		
Member Utility List		
Code	Abbreviation	Name
BB	VERIZN	VERIZON
CN	NSTREL	EVERSOURCE - ELECTRIC
CP	NSTGAS	NSTAR GAS
E115	ESINET	ESI ADVANCED WIRELESS NETWORKS, LLC
HK	COMCAS	COMCAST - PEMBROKE
NE	LIGHTWR	LIGHTOWER
RJ	VERIZN	VERIZON

- There may be non-member utilities in the area that you need to notify.
- Electric and other companies may not mark lines they don't own or maintain. You may want to contact them for more information.

Request Number: 20193205097 Date 08/06/2019 Time 10:03		
Latitude: Longitude:		
State: MASSACHUSETTS Municipality: NEW BEDFORD		
Address / Intersection: 115 UNION ST		
Nearest Cross Street 1: NORTH SECOND ST Nearest Cross Street 2:		
Additional Information: DRILLING ON N SECOND ST NEXT TO UNION ST SIDE OF THE ROAD		
Nature Of Work: TEST BROINGS		
Area Of Work: IN THE ROAD ON SECOND ST & UNION ST		
Area Is Premarked: Y Start Date: 08/09/2019 Start Time: 11:00		
Caller: GARY Title: MGR Return Call: VM		
Phone#: 508-584-8201 Fax#: 508-584-8206 Alt. Phone#: 774-259-9344		
Email Address: GARY.TWOMBLY@NEBORING.COM		
Contractor: NEW HAMPSHIRE BORING		
Address: 1215 W CHESTNUT ST City: BROCKTON State: MA Zip: 02301		
Excavator Doing Work: NHB NEBC		
Member Utility List		
Code	Abbreviation	Name
BB	VERIZN	VERIZON
CN	NSTREL	EVERSOURCE - ELECTRIC
CP	NSTGAS	NSTAR GAS
E115	ESINET	ESI ADVANCED WIRELESS NETWORKS, LLC
HK	COMCAS	COMCAST - PEMBROKE
NE	LIGHTWR	LIGHTOWER
RJ	VERIZN	VERIZON

- There may be non-member utilities in the area that you need to notify.
- Electric and other companies may not mark lines they don't own or maintain. You may want to contact them for more information.