

APPLICATION/AGREEMENT

Permit # 343-19

For Trench/Disturbance Permit within the City of New Bedford

Dig Safe#20193003546

Date: 07/23/19

TO THE MAYOR AND CITY COUNCIL:

DISTURBANCE PERMIT/TRENCH SAFETY PERMIT

Permission is hereby requested to excavate the surface of : X City Property and/or X Private Property

Provide Sketch

Location of Work: 175R Durfee St.

Whitlow St. -

Gas Line Maintenance

Work will begin (weather permitting) on: August 6, 2019

Applicant Name: Robert Conklin Excavator(s) Name: Robert Conklin

Company Name: Eversource

Hoisting Equipment License Number:

Grade: Expiration Date:

Contact Number: 508-441-5817

Name & Contact Number of Insurer:

Competent Person on Work Site: ON FILE


APPROVED BY: Stephen Cupreau DATE: 8-5-2019

TITLE: Engineering Supervisor



This permit shall be posted at the work site, and shall remain until the work is completed. It is subject to inspection at all times.

2003
2004


DURFEE ST

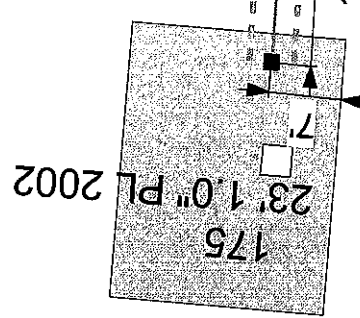

SHED WORKSHOP

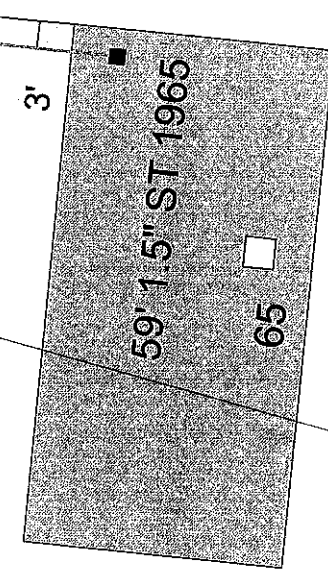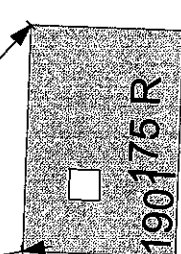

PROPOSED WORK AREA

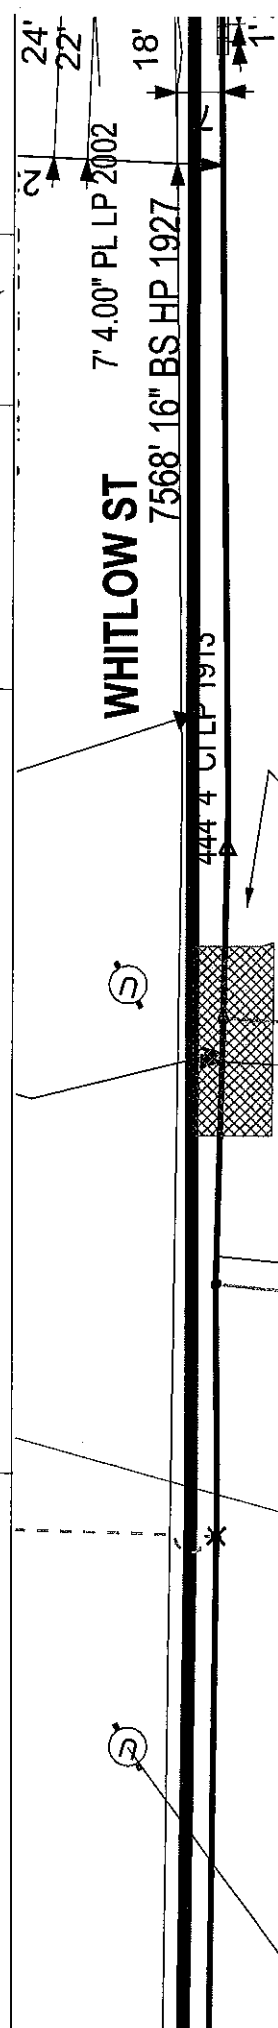

EVERSOURCE

EVERSOURCE MA GAS
One NSTAR Way
Westwood, MA 02090
Phone 1-800-552-2000



MASS LAW
Requires 12 hours advance
notice to be given
before digging by anyone

Call Dig-Safe: 811

IMPORTANT - DO NOT SCALE

This drawing provides approximate locations only and all facility information may not be shown. Contact EVERSOURCE MA GAS to have specific field information provided. EVERSOURCE MA GAS disclaims any liability resulting from the reliance by any person performing excavation work contact Dig-Safe so that the location of any underground may be marked.

Address:

175 Durfee St SP

City/Town:

New Bedford 3/27/2015