

APPLICATION/AGREEMENT

Permit #

345-19

For Trench/Disturbance Permit within the City of New Bedford

Dig Safe#20192802335

Date: 07/08/19

TO THE MAYOR AND CITY COUNCIL:

DISTURBANCE PERMIT/TRENCH SAFETY PERMIT

Permission is hereby requested to excavate the surface of: ☒ City Property and/or ☒ Private Property

Provide Sketch

Location of Work: Intersection of

South St. and S. 2nd St.

Gas Line Maintenance

Work will begin (weather permitting) on: July 22, 2019

Applicant Name: Robert Conklin

Excavator(s) Name:

Company Name: Eversource

Hoisting Equipment License Number:

Grade: Expiration Date:

Contact Number: 508-441-5817

Name & Contact Number of Insurer:

Competent Person on Work Site: ON FILE

APPROVED BY:


DATE: 8-5-2019

TITLE: Engineering Supervisor

This permit shall be posted at the work site, and shall remain until the work is completed. It is subject to inspection at all times.

SOUTH ST

SOUTH 2ND ST

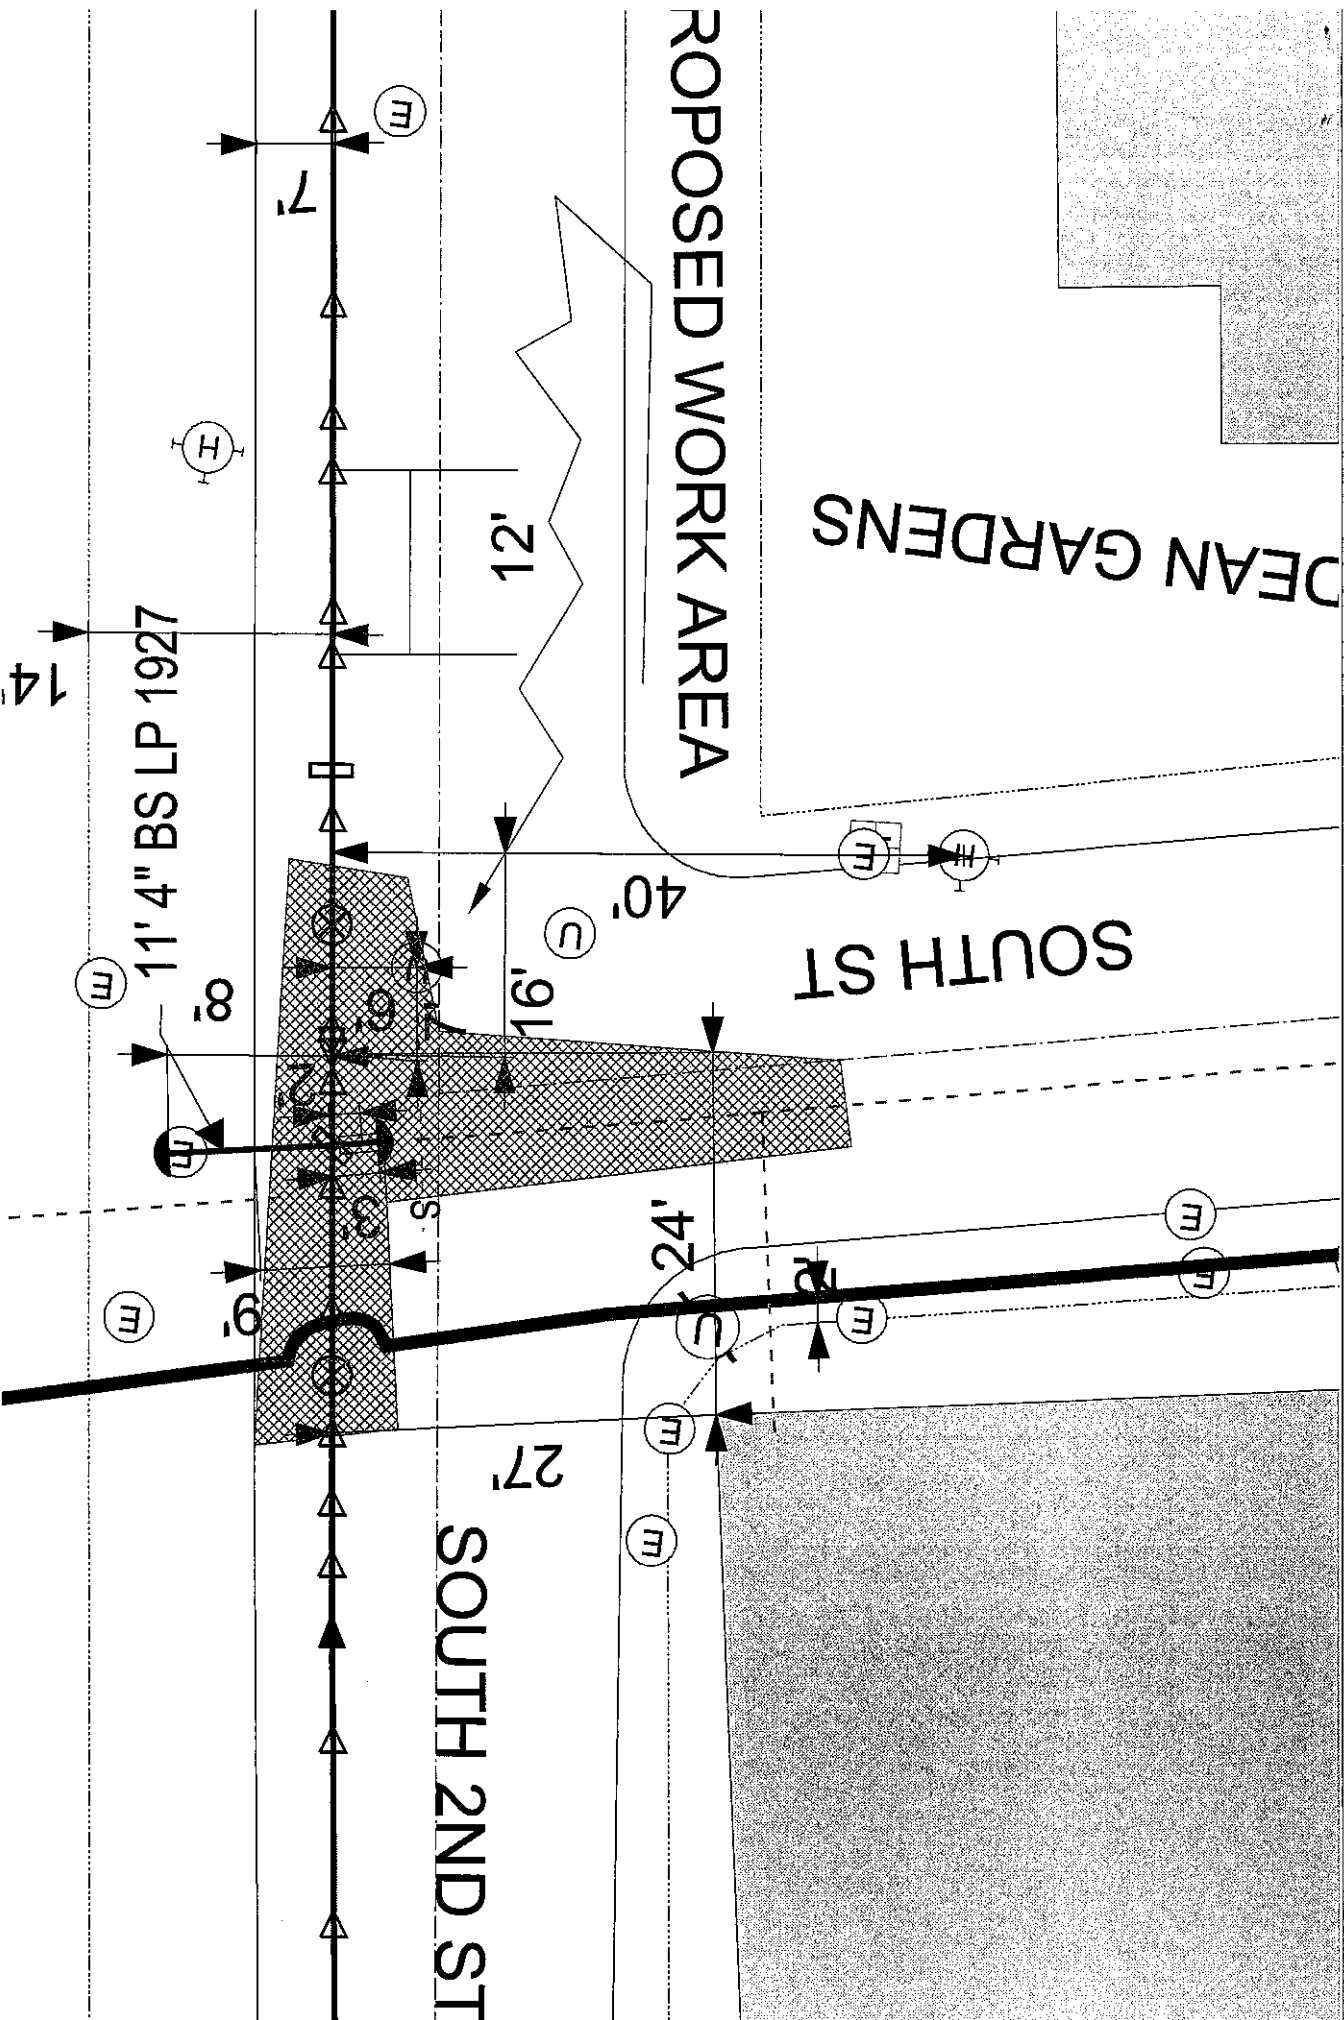

Address: South / S S 2nd

City/Town: **New Bedford**

MASS LAW
Requires 72 hours advance
notice to Utility Companies
before digging by Anyone

IMPORTANT - DO NOT SCALE

This drawing provides approximate locations only and all facility information may not be shown. Contact EVERSOURCE MA GAS to have specific field information identified. EVERSOURCE MA GAS disclaims any liability resulting from the reliance by any person on the location shown on this map. Massachusetts law requires that any person performing excavation work contact Dig-Safe so that the location of any underground may be marked.