

APPLICATION/AGREEMENT
For Trench/Disturbance Permit within the City of New Bedford

Permit # 396-19
Dig Safe # 20193404970

electric:

Date 8-20-19

TO THE MAYOR AND CITY COUNCIL: DISTURBANCE PERMIT/TRENCH SAFETY PERMIT

Permission is hereby requested to excavate the surface of: X City Property and/or _____ Private Property
Provide Sketch

Location of Work: Brownell Street, North of Arnold Street

Plan # **E-5079** WO#**2335055**

Substantially as per plan annexed, for the purpose of: Installing 1 – 45"X45"X36"

Handhole and 2 – 4" Conduits

Work will begin (weather permitting) on: August 26, 2019

Work will end (weather permitting) on: 60 days

Applicant Name: Donna Rosa

Excavator(s) Name: Kirk Franklin

Company Name: NSTAR Electric Company

Hoisting Equipment License Number: HE076597

Grade: 2A Expiration Date: 9/6/12

Contact Number: 508-441-5177

Name & Contact Number of Insurer: One Beacon Insurance

(on File with City)


Competent Person on Work Site: Kirk Franklin

APPROVED BY: Stephen Cupton DATE: 8-30-2019

TITLE: Engineering Supervisor


This permit shall be posted at the work site, and shall remain until the work is completed. It is subject to inspection at all times.

Plan to accompany petition of EVERSOURCE ENERGY.
To install new handhole# 8000/1206D in sidewalk area and pick up 2-4"D dropped off approx. 90' north of MH. 8000/1206. To relocate service at #196 Brownell St to UG service.

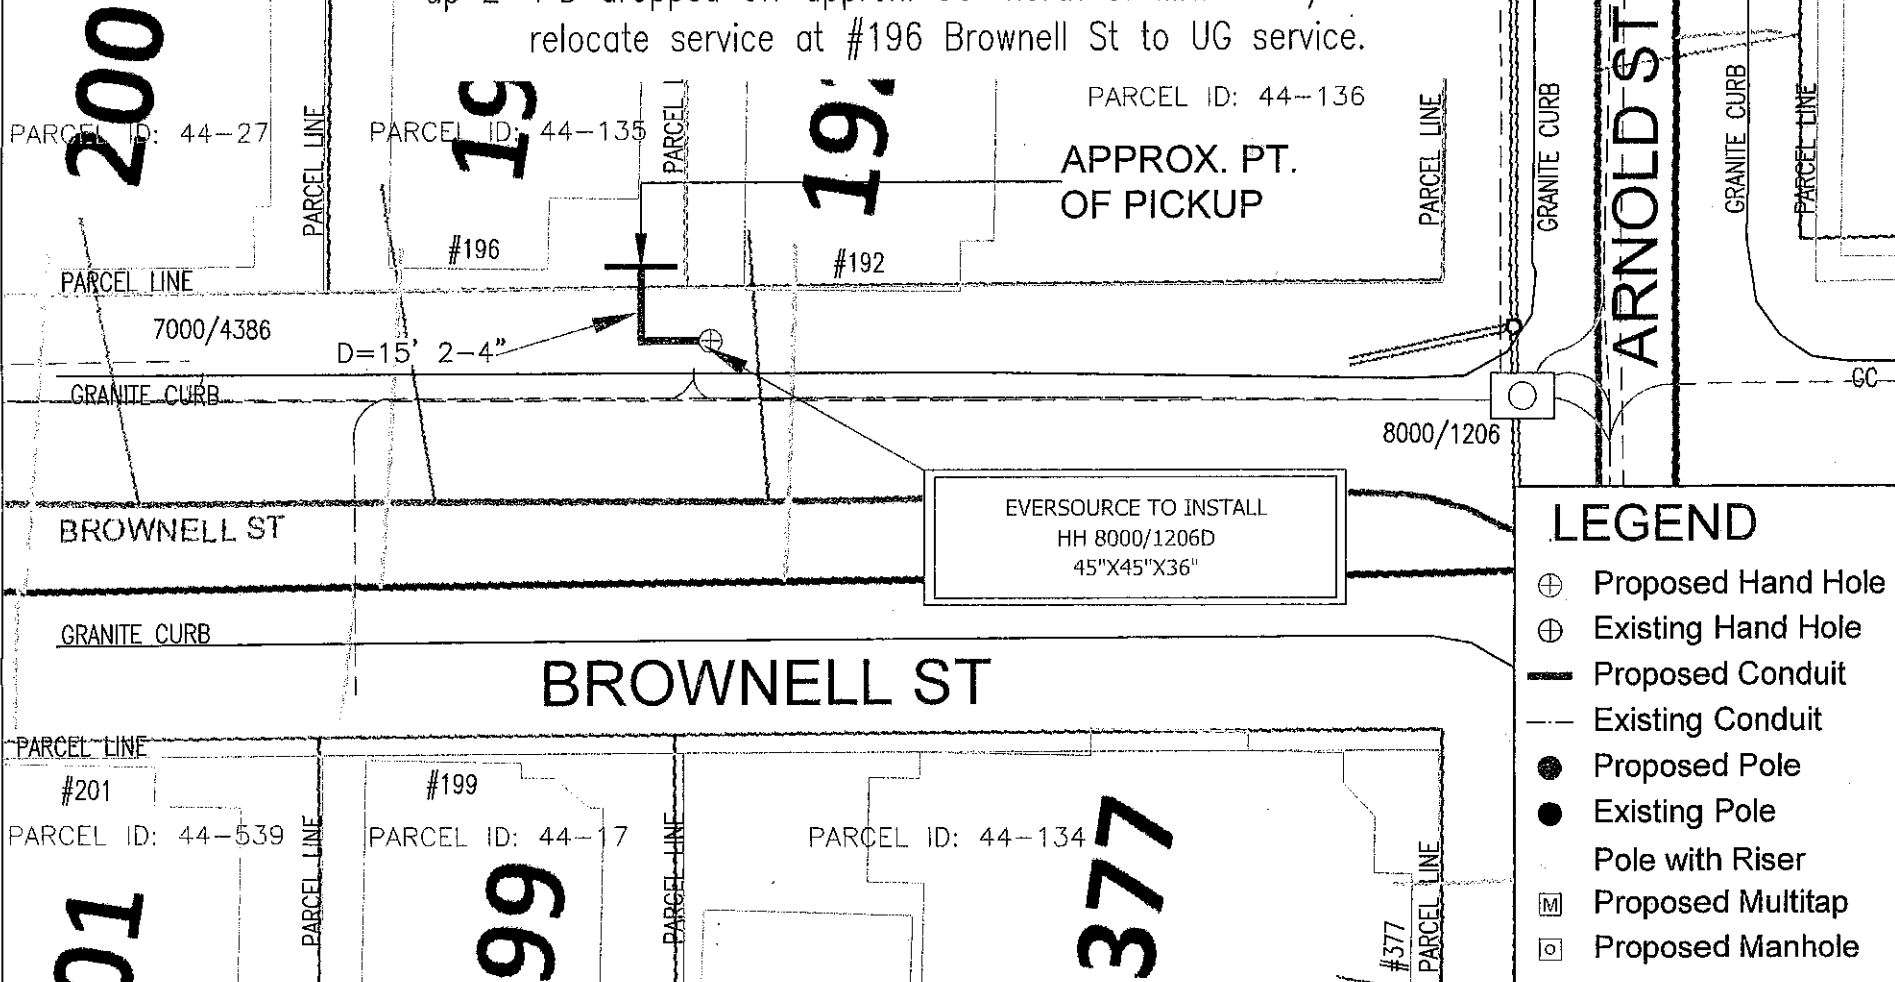

LEGEND

- ⊕ Proposed Hand Hole
- ⊕ Existing Hand Hole
- Proposed Conduit
- Existing Conduit
- Proposed Pole
- Existing Pole
- Pole with Riser
- [M] Proposed Multitap
- [O] Proposed Manhole

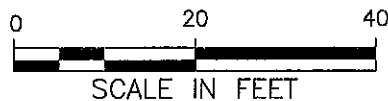

BY YOUR USE OF THE INFORMATION CONTAINED IN THIS MAP, YOU AGREE THAT NO WARRANTY OF ANY KIND, EXPRESS OR IMPLIED, IS GIVEN WITH RESPECT TO THE INFORMATION. NEITHER NSTAR ELECTRIC COMPANY, NSTAR GAS COMPANY NOR ITS PARTNERS, AFFILIATES, OFFICERS, DIRECTORS, SHAREHOLDERS, EMPLOYEES OR AGENTS (COLLECTIVELY THE "NSTAR ENTITIES") SHALL BE LIABLE FOR ANY LOSS OR DAMAGE CAUSED IN WHOLE OR IN PART BY USE OF THIS INFORMATION, OR IN RELIANCE UPON IT, TO THE MAXIMUM EXTENT ALLOWED BY LAW, YOU AGREE BY YOUR ACCEPTANCE OF THE INFORMATION TO RELEASE, HOLD HARMLESS AND HOLD THE NSTAR ENTITIES HARMLESS FROM ANY SUCH LOSS OR DAMAGE.

THE INFORMATION MAY NOT REPRESENT A SURVEY, MAY NOT BE THE MOST RECENT AND IS SUBJECT TO CHANGE WITHOUT NOTICE. NO LIABILITY IS ASSURED FOR THE ACCURACY OF THE INFORMATION, EITHER EXPRESSED OR IMPLIED. UNAUTHORIZED ATTEMPTS TO REPRODUCE THE INFORMATION OR USE THE INFORMATION FOR OTHER THAN ITS INTENDED PURPOSES ARE PROHIBITED.

MASS. LAW

REQUIRES 72 HOURS ADVANCE NOTICE TO UTILITY COMPANIES
BEFORE DIGGING BY ANYONE. CALL DIG-SAFE 1-888-344-7233

Plan # E-5079

Ward #

Work Order # 2335055

Surveyed by: N/A

Research by: PG

Plotted by: BP

Proposed Structures: GC

Approved: A DEBENEDICTIS

P#

NSTAR EVERSOURCE
ELECTRIC
d/b/a

1185 MASSACHUSETTS AVE. DORCHESTER, MASS. 02125

Plan of BROWNELL STREET

NEW BEDFORD

Showing PROPOSED HANDHOLE AND CONDUIT LOCATIONS

Scale 1"=20'

Date JUNE 12, 2019

SHEET 1 of 1