

APPLICATION/AGREEMENT
For Trench/Disturbance Permit within the City of New Bedford

Permit # 403-19
Dig Safe#20192909916
Date: 07/17/19

TO THE MAYOR AND CITY COUNCIL: DISTURBANCE PERMIT/TRENCH SAFETY PERMIT

Permission is hereby requested to excavate the surface of: X City Property and/or X Private Property
Provide Sketch

Location of Work: Kirby St.
Ryan St. – Allen St.

Gas Main Relay

Work will begin (weather permitting) on: July 31, 2019

Applicant Name: Robert Conklin Robert Conklin Excavator(s) Name: _____

Company Name: Eversource Hoisting Equipment License Number: _____
Grade: _____ Expiration Date: _____

Contact Number: 508-441-5813 Name & Contact Number of Insurer: _____

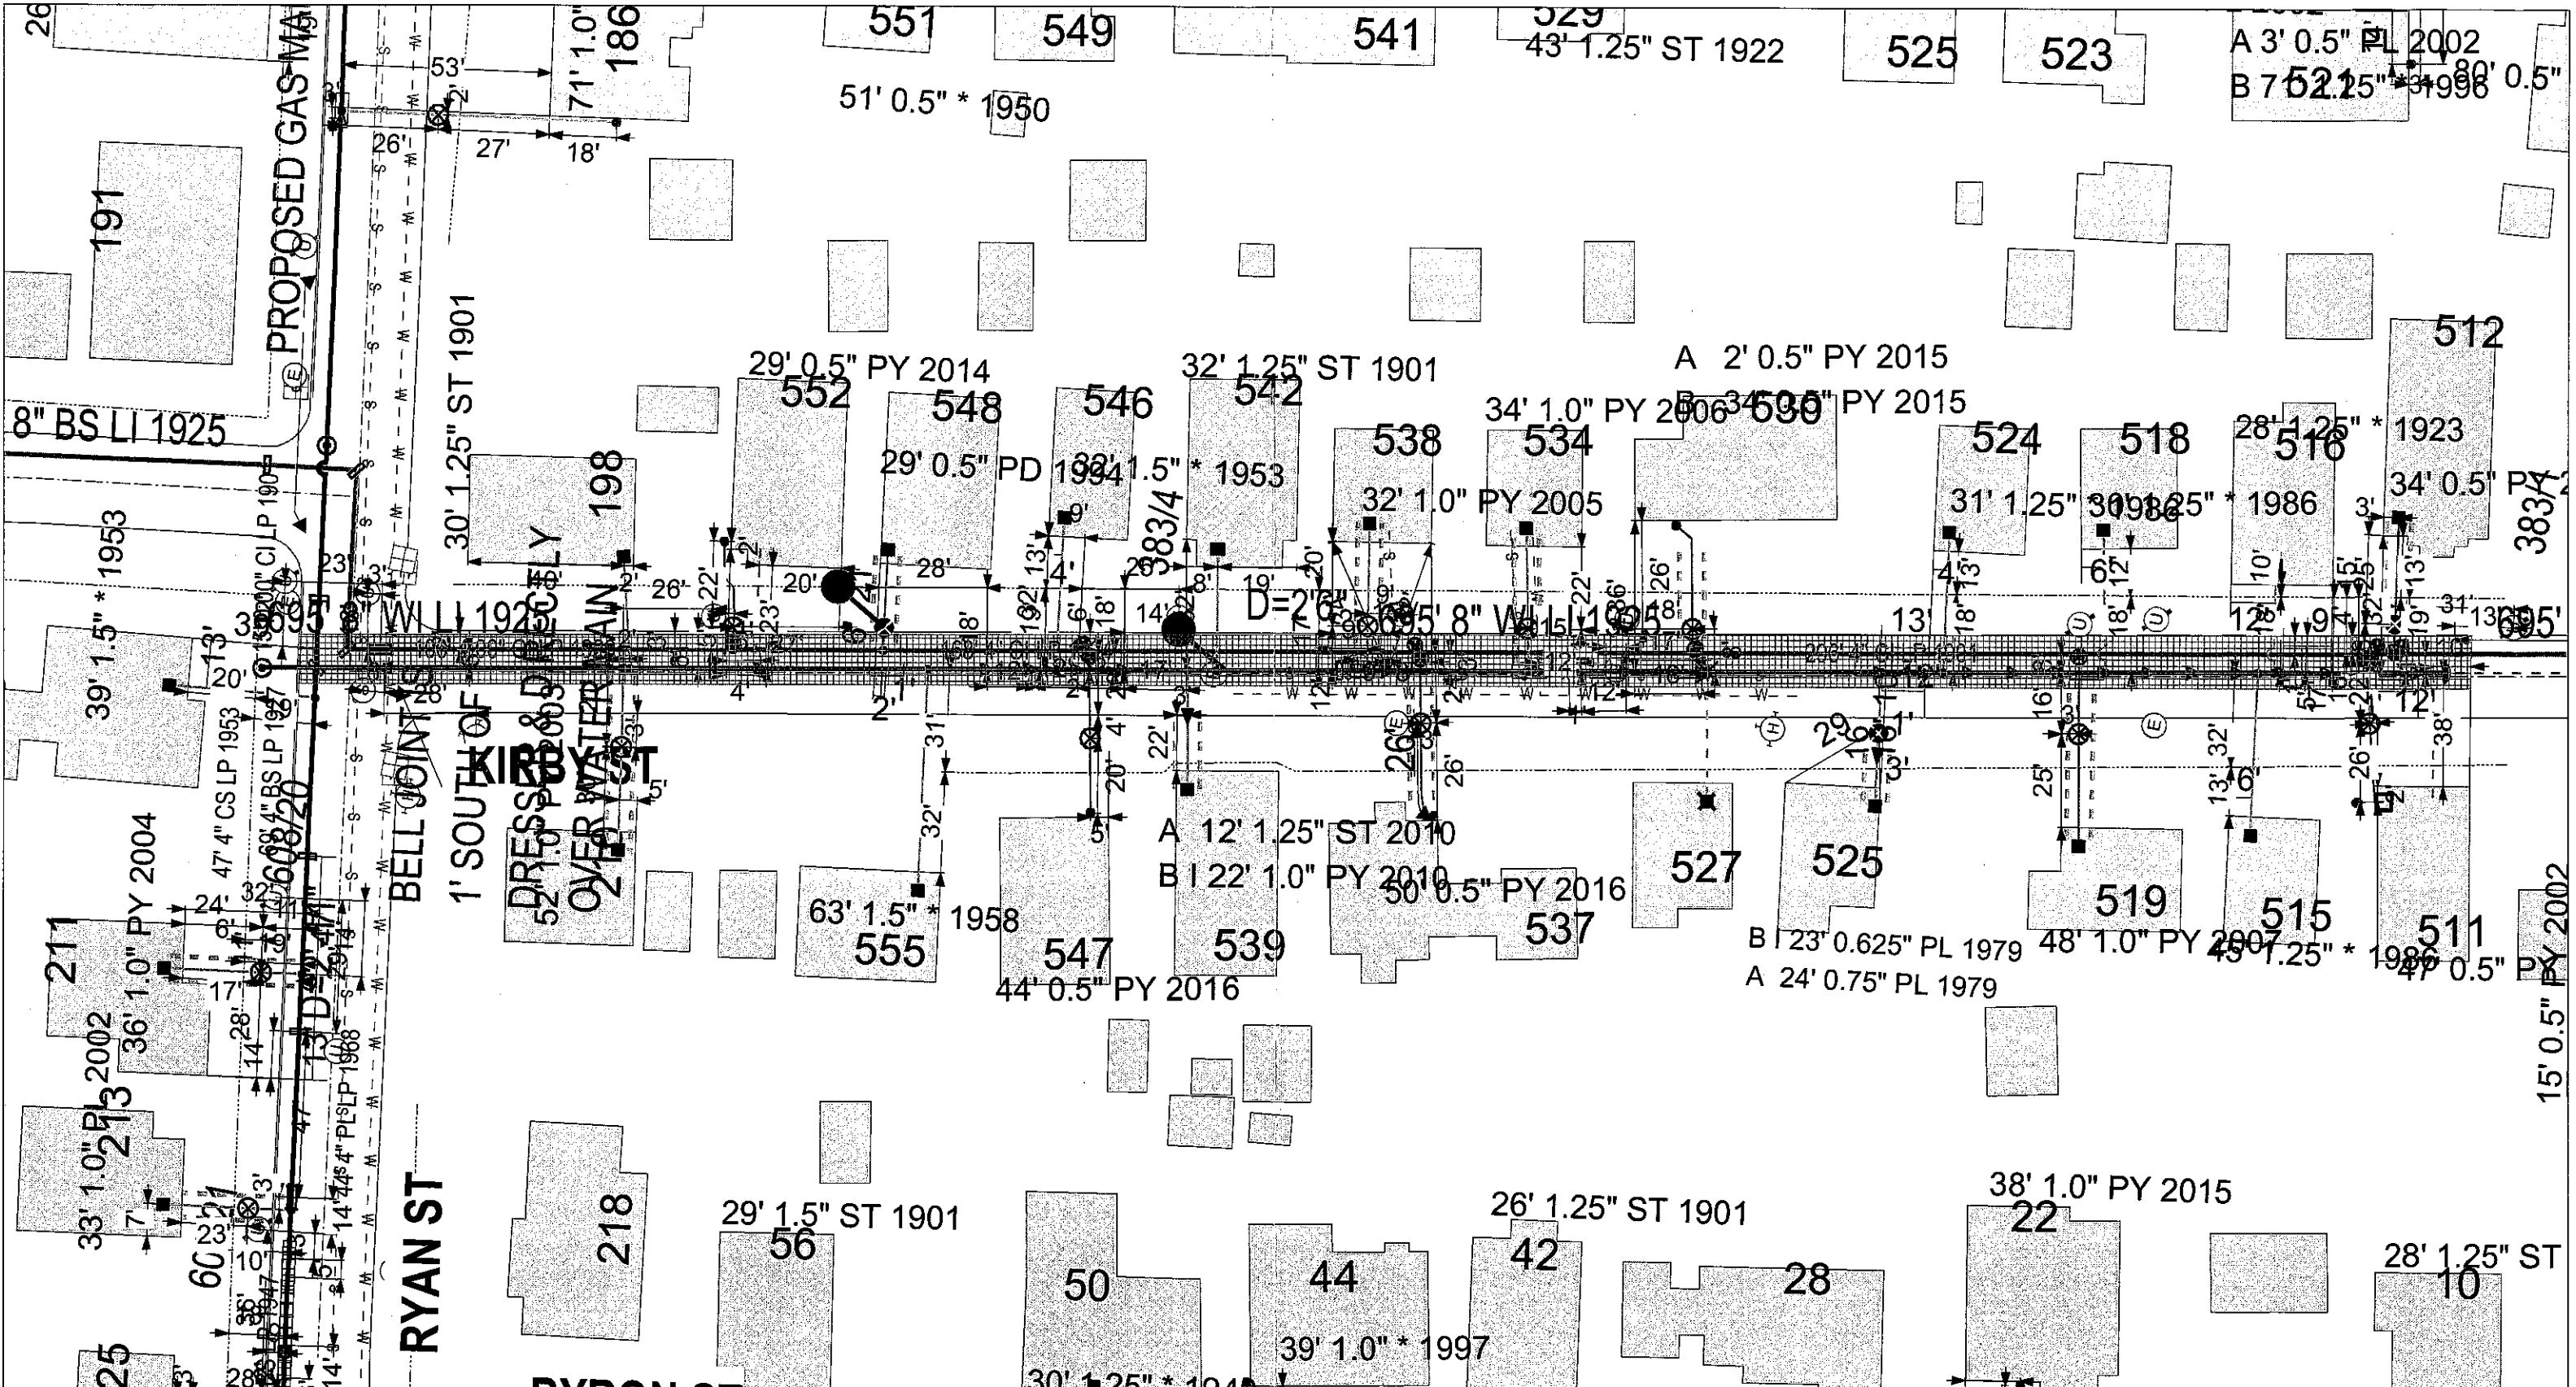
Competent Person on Work Site: ON FILE APPROVED BY: Stephen Cupton DATE: 9-5-2019
TITLE: _____



This permit shall be posted at the work site, and shall remain until the work is completed. It is subject to inspection at all times.

PATCH REPAIR:

Curb line to center of roadway.
Adjust structures as needed.

NOTE: Gas main to be installed within
the easterly sidewalk or along
the gutter line of the easterly
part of Kirby St. Do not install
at center of roadway.



		MASS LAW <small>Requires 72 hours advance notice to Utility Companies before digging by Anyone</small>	IMPORTANT - DO NOT SCALE <small>This drawing provides approximate locations only and all facility information may not be shown. Contact EVERSOURCE MA Gas to have specific field information identified. EVERSOURCE MA Gas disclaims any liability resulting from reliance by any on the location shown on this map. Massachusetts law requires that any person performing excavation work contact Dig-Safe so that the location of any underground may be marked.</small>	Address: Kirby St 7/17/19
		Call Dig-Safe: 811		City / Town: New Bedford CD