

APPLICATION/AGREEMENT

For Trench/Disturbance Permit within the City of New Bedford

Permit #

Dig Safe#20193402325

Date: 08/19/19

TO THE MAYOR AND CITY COUNCIL: DISTURBANCE PERMIT/TRENCH SAFETY PERMIT

Permission is hereby requested to excavate the surface of: ☒ City Property and/or ☐ Private Property
Provide Sketch

Location of Work: 69 Milford St.
Carlisle St. - Irvington St.

Gas Service Relay

Work will begin (weather permitting) on: September 03, 2019

Applicant Name: Robert Conklin Excavator(s) Name:

Company Name: Eversource

Hoisting Equipment License Number:

Grade: Expiration Date:

Contact Number: 508-441-5813


Name & Contact Number of Insurer:

Competent Person on Work Site: ON FILE

APPROVED BY: Stephen Cuyton DATE: 10-1-2019

TITLE: Engineering Supervisor

This permit shall be posted at the work site, and shall remain until the work is completed. It is subject to inspection at all times.

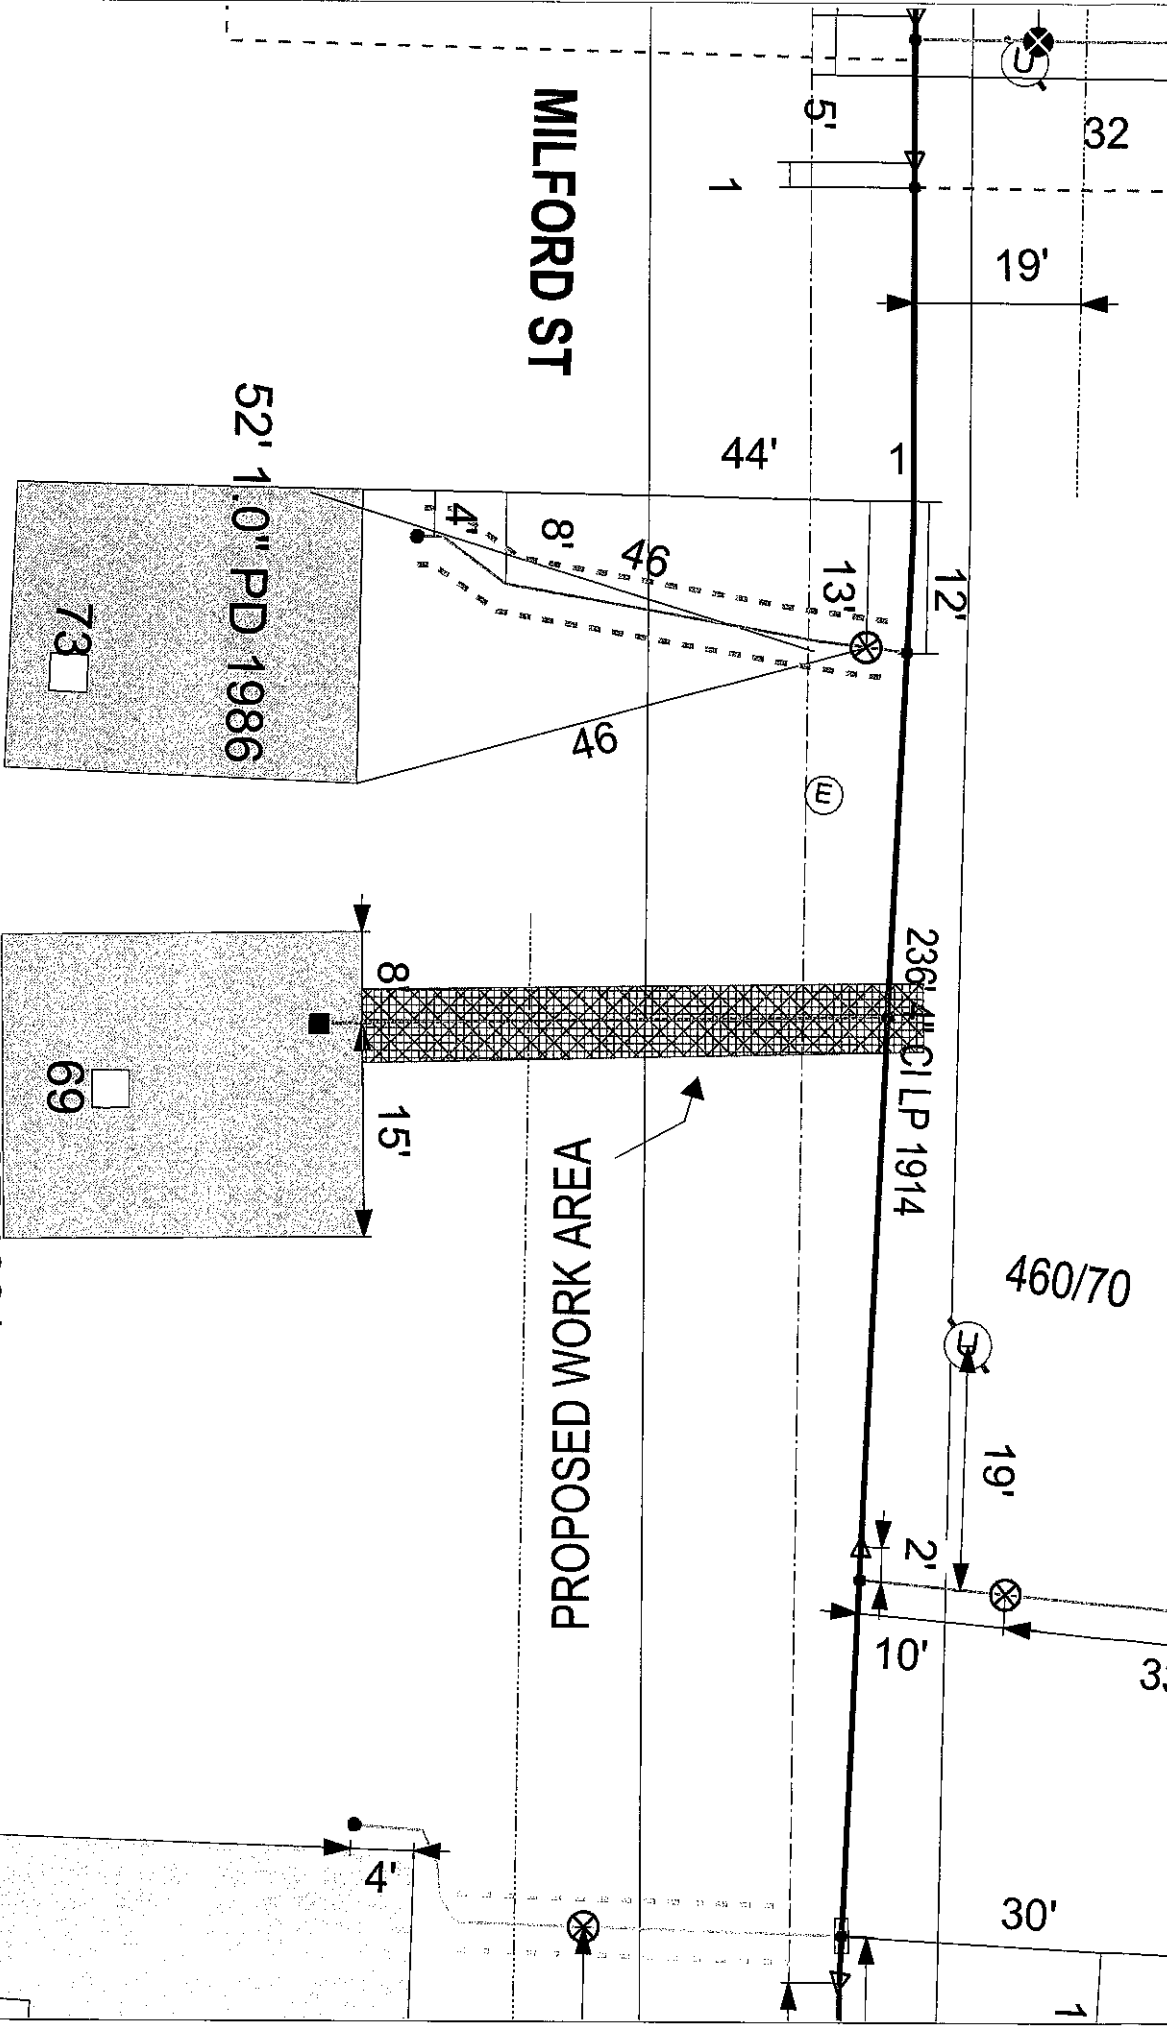

Address: 69 MILFORD ST WAL

City/Town: NEW BEDFORD 7/23/19

IMPORTANT - DO NOT SCALE

This drawing provides approximate locations only and all facility information may not be shown. Contact the owner, in this case, the City of Worcester, MA, for more information. The owner is not responsible for the accuracy of the information shown on this drawing. The owner is not responsible for the reliability by any person on the location shown on this map. Massachusetts law requires that any person performing excavation work contact Dig-Safe so that the location of any underground may be marked.

MASS LAW
Requires 72 hours advance notice to Utility Companies before digging by Anyone

Call Dig-Safe: 811



EVERSOURCE
EVERSOURCE MA GAS
One NSTAR Way
Westwood, MA 02090
Phone 1-800-592-2000