

10-15-2019, S. Sampson spoke with Extarnet rep
Chris Polak (401) 249-1653 and notified him the
proposed relocation of fiber conduit ~~was~~ needed to
be kept away from water APPLICATION/AGREEMENT
or in sidewalk. For DISTURBANCE PERMIT within the City of New Bedford

Permit #	451-19
Dig Safe #	
Date Issued:	Oct. 08, 2019

This permit shall be posted at the work site, and shall remain until the work is completed. It is subject to inspection at all times.

TO THE MAYOR AND CITY COUNCIL: 1 DISTURBANCE PERMIT

Permission is hereby requested to excavate the surface of: _____ City Property

Location of work: Elm Street, Pleasant Street to Sixth Street

Substantially as per plan annexed, for the purpose of: Installation of 2 inch Conduits for Fiber Optic

Work will begin (weather permitting) on: 10-8-19

Work will end (weather permitting) on: 12-8-19

Applicant Name: Marko Simic

Company Name: Parkside Utility Construction

Contact Name: Martin Simic

Approved By: David M. Simic Date: 10/8/2019

Title: Site Manager

Excavator(s) Name: _____


Hoisting Equipment License Number: _____

Grade: _____

Expiration Date: _____

Name & Contact Number of Insurer: Marsh USA, Inc.

Provide Sketch

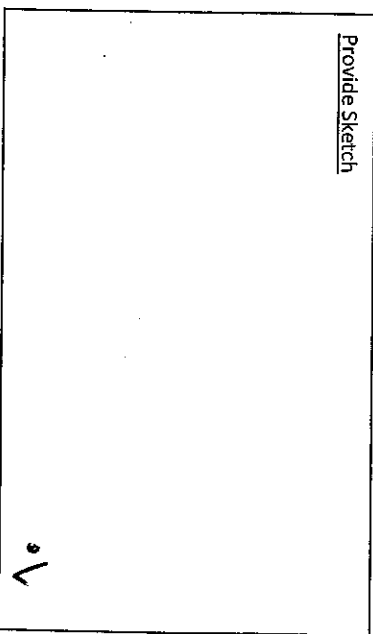

ROADWAY CLOSURES WILL REQUIRE ANNOTATION ON THE CONTINUATION OF PUBLIC INFRASTRUCTURE
ALL DISTURBANCE PERMITS MUST BE REVIEWED BY THE CITY ENGINEER
FOR THE CITY OF NEW BEDFORD
FOR THE CITY OF NEW BEDFORD, MASSACHUSETTS
NOTICE: THE CITY OF NEW BEDFORD, MASSACHUSETTS, PERMIT EXPIRES IN 3 MONTHS FROM START DATE.


22M ST

2" 300'±

JOB 2

D.S.

2019-380-9902

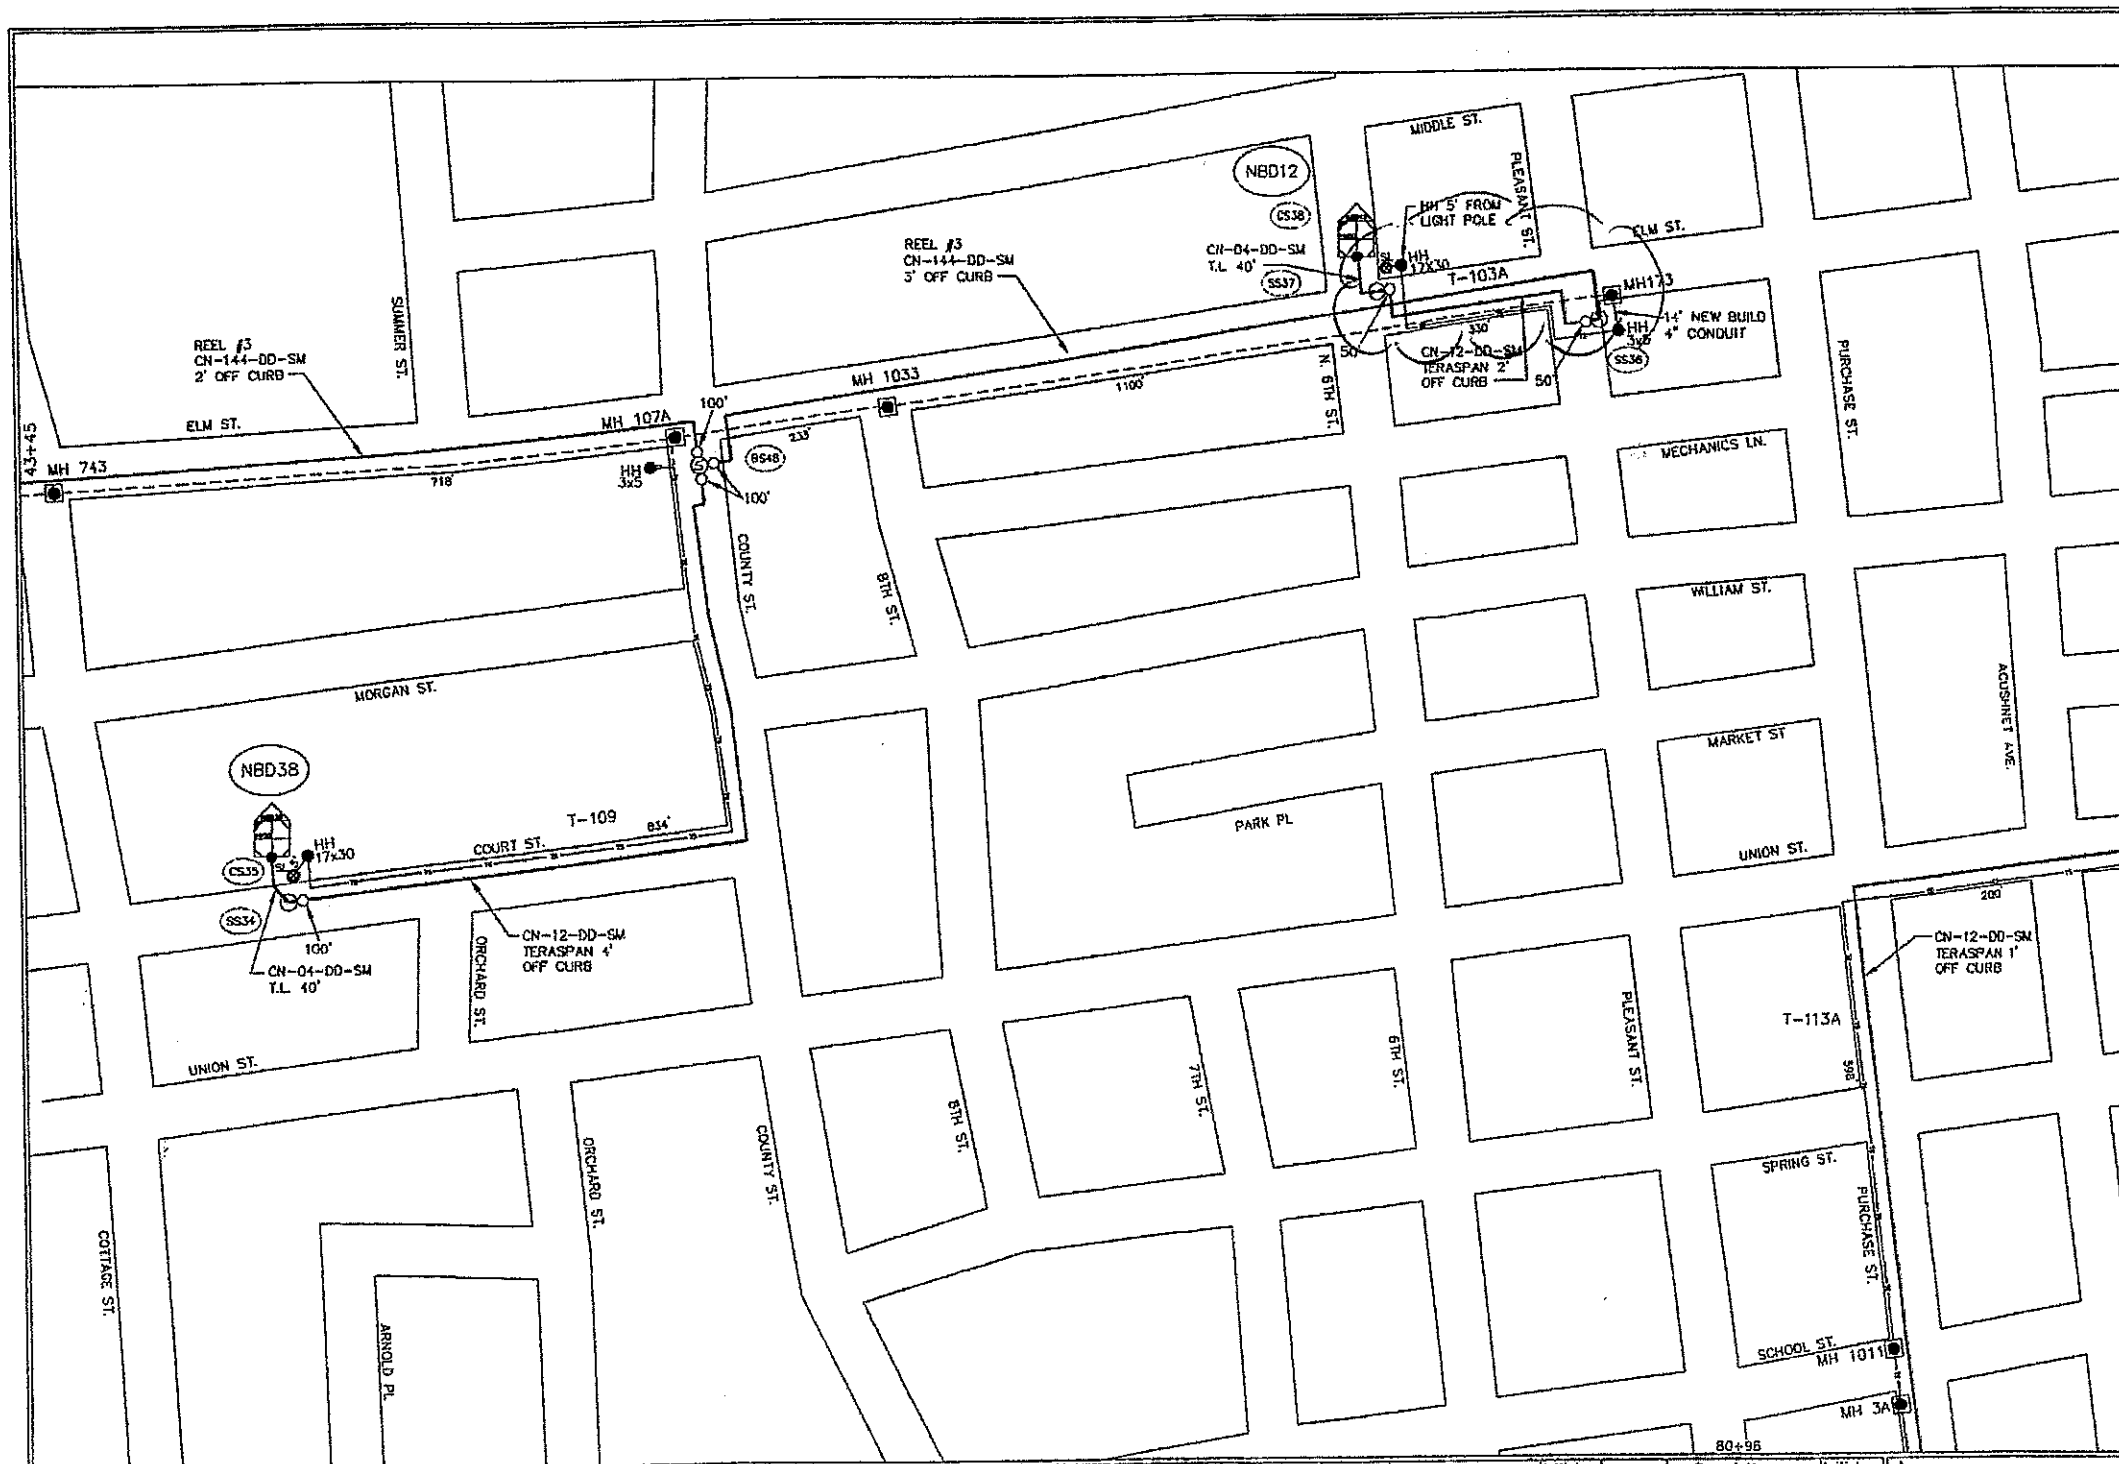

PERMIT ONLY

extenel SM
SYSTEMS
YOUR NETWORK EVERYWHERE.

3030 Worrenville Road
Suite 340, Ute, IL 60532

Project #NE-MA-NEWBED-MPS

Job Title: New Bedford, Ma

Engineer: Scott McGee

Original Issue Date 5/22/08

Published Date: 3/31/09

Bill of Materials:

Description	Qty.
Fiber - 576	0
Fiber - 288	0
Fiber - 144	2,251'
Fiber - 96	0
Fiber - 72	0
Fiber - 48	0
Fiber - 36	0
Fiber - 24	0
Fiber - 12 (TERASPAN)	2,242'
Fiber - Drop	80
Total Fiber	4,573'

Route - Aerial	0
Route - Teraspan	1,942'
Route - UG-Leased	2,051'
Route - UG-New Conduit	0
Route - Base Station	0
Total Route Footage	3,993'
Poles - Power	2
Poles - Telco	0
Poles - Other	0
Total Poles	2

Nodes	2
1/4" Strand	0
Anchors	0
Splices	6
Slack Loops	6
Handholes	0
Manholes	0

⊙ = JOINT POLE	⊙ = SLACK LOOP
× = POWER POLE	⊙ = ANCHOR
⊙ = HOSE POLE	⊙ = GROUND
⊙ = SPICE	⊙ = MANHOLE
⊙ = BRANCH SPICE	⊙ = HANDHOLE
⊙ = STRAIGHT SPICE	⊙ = VAULT
⊙ = BALLOON SPICE	⊙ = PEDESTAL
⊙ = CONNECTING SPICE	

Gabe's

4804 North 40th Street
Sheboygan, WI 53083
Phone: (920) 459-2600

MAP 8 MAP 17 MAP 17A

MAP 18

Map Number: MAP 17

State: MASSACHUSETTS
County: BRISTOL

Municipality: New Bedford
Township:

Date	Description	Initials	Date	Description	Initials	Date	Description	Initials
10/6/08	REV PER ITEM #85	DMH	2/3/09	REVISED DWG	DMH			
10/31/08	ROUTE CHANGE	DMH	3/11/09	REVISED DWG	DMH			
11/6/08	ROUTE CHANGE	DMH	3/31/09	REVISED HH	DMH			

Scale: 1" = 200'