

APPLICATION/AGREEMENT

Permit # 459-19

For Trench/Disturbance Permit within the City of New Bedford

Dig Safe#20193812471

Date: 09/19/19

TO THE MAYOR AND CITY COUNCIL:

DISTURBANCE PERMIT/TRENCH SAFETY PERMIT

Permission is hereby requested to excavate the surface of: ☒ City Property and/or ☒ Private Property

Provide Sketch

Location of Work: 374 Valley Rd.

Pine Hill Dr.Install new gas serviceWork will begin (weather permitting) on: October 03, 2019Applicant Name: Robert Conklin Robert Conklin (SS) Excavator(s) Name: _____Company Name: Eversource Hoisting Equipment License Number: _____


Grade: _____ Expiration Date: _____

Contact Number: 508-441-5813 Name & Contact Number of Insurer: _____Competent Person on Work Site: ON FILE APPROVED BY: Stephen Crompton DATE: 10-8-2019TITLE: Engineering Supervisor

This permit shall be posted at the work site, and shall remain until the work is completed. It is subject to inspection at all times.

FOR INSPECTION ONLY A 24 HOUR
NOTICE IS REQUIRED AND THE
CONTRACTOR/APPLICANT IS
REQUIRED TO NOTIFY THE D.P.I.
@ 508 979-1550 Press 4 Repair
PERMIT EXPIRES 1 YEAR 3 months

ROADWAY CLOSURES WILL REQUIRE
AUTHORIZATION FROM THE
COMMISSIONER OF PUBLIC
INFRASTRUCTURE. TRAFFIC MANAGEMENT
PLANS MAY BE REQUIRED.

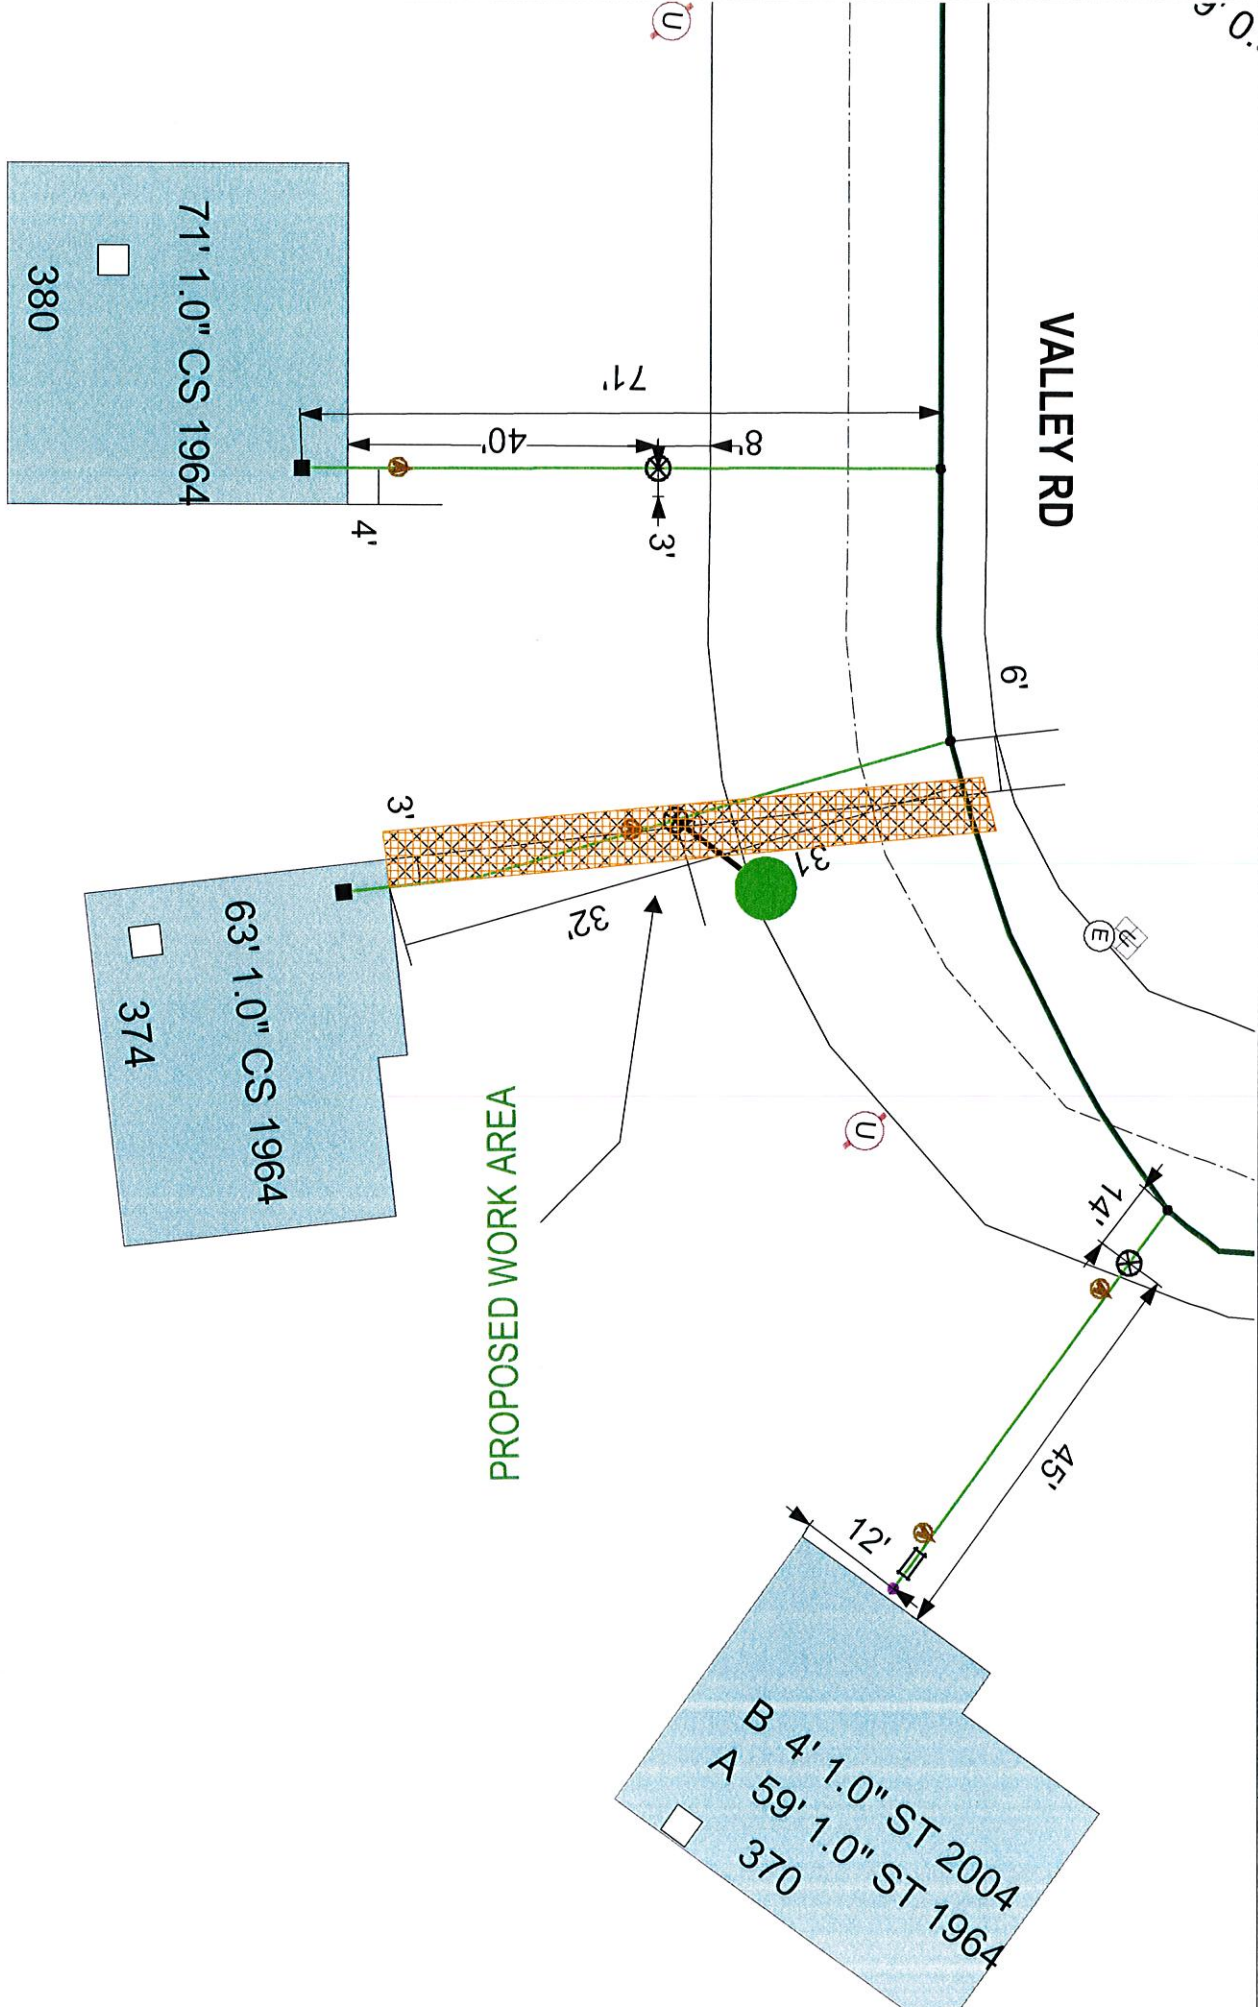

EVERSOURCE
 EVERSOURCE MA GAS
 One NSTAR Way
 Westborough, MA 01580
 Phone 1-800-592-2000



MASS LAW
 Requires 72 hours advance
 notice to Utility Companies
 before Digging by Anyone
Call Dig-Safe: 811

IMPORTANT - DO NOT SCALE
 This drawing provides approximate locations only and all facility information
 may be subject to change. EVERSOURCE MA GAS to have specific fielding from
 information identified. EVERSOURCE MA GAS does not warrant any liability
 the reliance by any person on the location shown on this map. Massachusetts
 law requires that any person performing excavation work contact Dig-Safe so
 that the location of any underground may be marked.

Address: 374 VALLEY RD WAL
City/Town: NEW BEDFORD 9/10/19