

APPLICATION/AGREEMENT

Permit # 515-19

For Trench/Disturbance Permit within the City of New Bedford

Dig Safe#20194100324

Date: 10/07/19

TO THE MAYOR AND CITY COUNCIL:

DISTURBANCE PERMIT/TRENCH SAFETY PERMIT

Permission is hereby requested to excavate the surface of: ☒ City Property and/or ☐ Private Property

Provide Sketch

Location of Work: 63 Forest St.

County St. - Bonney St.

Install Gas Service

Work will begin (weather permitting) on: October 21, 2019

Applicant Name: Robert Conklin Excavator(s) Name: _____

Company Name: Eversource

Hoisting Equipment License Number: _____

Grade: _____ Expiration Date: _____

Contact Number: 508-441-5817

Name & Contact Number of Insurer: _____

Competent Person on Work Site: ON FILE


APPROVED BY: _____ DATE: _____

TITLE: _____

This permit shall be posted at the work site, and shall remain until the work is completed. It is subject to inspection at all times.

PATCH REPAIR: must be full width of trench (5' min) and from curb line to center line.

30' 1.25" PY 2016

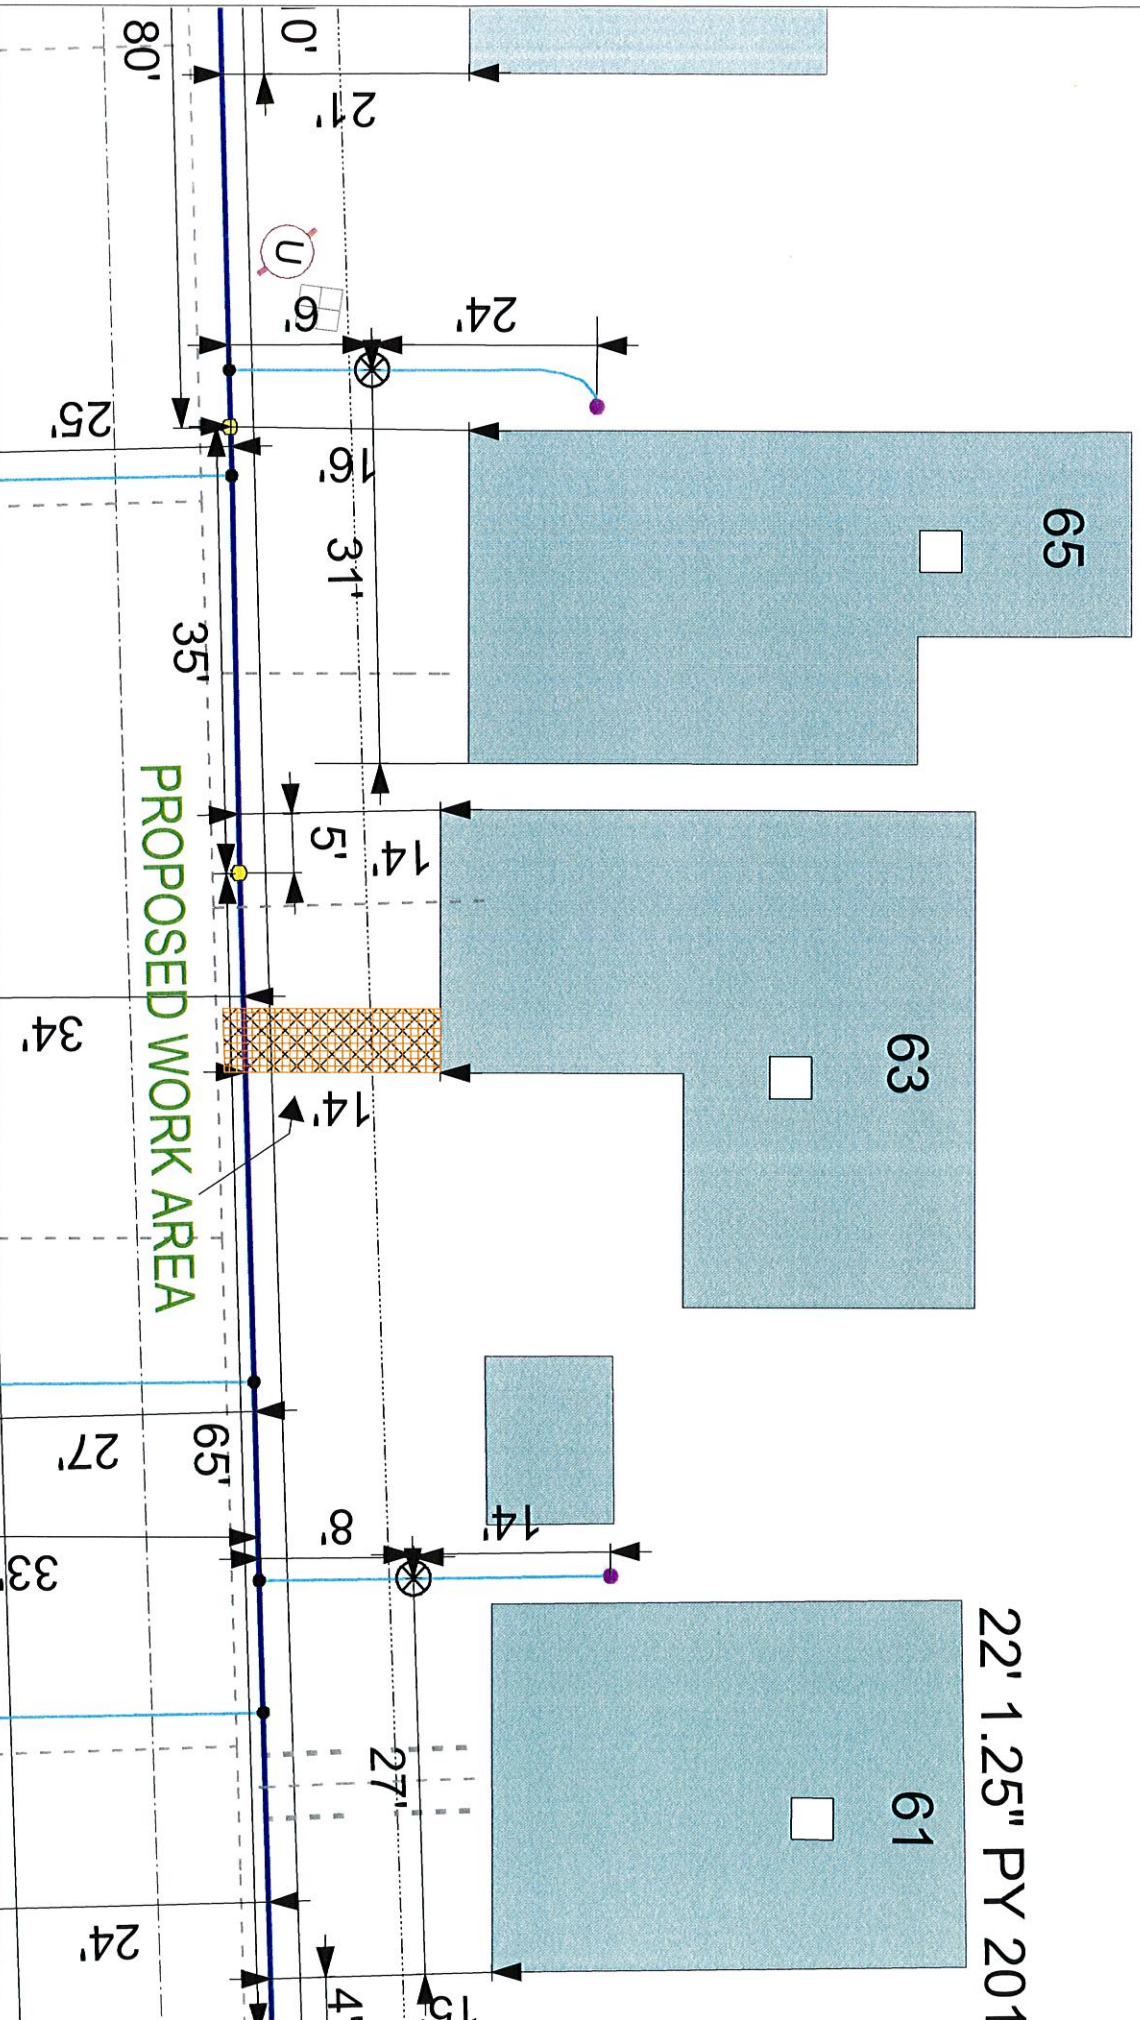

PROPOSED WORK AREA

MASS LAW

Requires 12 hour advance notice of excavation before digging by anyone

Call Dig-Safe: 811

IMPORTANT - DO NOT SCALE

This drawing provides approximate locations only and all facility information may not be shown. Contact EVERSOURCE MA GAS to have specific field information identified. EVERSOURCE MA GAS disclaims any liability resulting from the reliance by any person on the location shown on this map. Massachusetts law requires that any person performing excavation work contact Dig-Safe so that the location of any underground may be marked.

Address: 63 FOREST ST WAL

City/Town: NEW BEDFORD 10/3/19

EVERSOURCE

EVERSOURCE MA GAS
One NSTAR Way
Westwood, MA 02090
Phone 1-800-592-2000

