

APPLICATION/AGREEMENT
For Trench/Disturbance Permit within the City of New Bedford

Permit # 525-19
Dig Safe#20194304159
Date: 10/22/2019

TO THE MAYOR AND CITY COUNCIL: DISTURBANCE PERMIT/TRENCH SAFETY PERMIT

Permission is hereby requested to excavate the surface of: X City Property and/or X Private Property
Provide Sketch

Location of Work: 127-129 Reynolds St.

Working between Peckham St. & Coggeshall St.

~~Working in Street & Street-to-House~~

Gas line maintenance

Work will begin (weather permitting) on: November 5, 2019

Work will end (weather permitting) on: 60 days

Applicant Name: Robert Conklin Robert Conklin (SR) Excavator(s) Name: _____

Company Name: Eversource Hoisting Equipment License Number: _____

Grade: _____ Expiration Date: _____

Contact Number: 508-441-5817 Name & Contact Number of Insurer: _____

Competent Person on Work Site: ON FILE APPROVED BY: Stephen Coughlin DATE: 10-25-2019

TITLE: Engineering Supervisor








This permit shall be posted at the work site, and shall remain until the work is completed. It is subject to inspection at all times.

FOR INSPECTION ONLY A 24 HOUR
NOTICE IS REQUIRED AND THE
CONTRACTOR/APPLICANT IS
REQUIRED TO NOTIFY THE D.P.I.
@ 508 979-1550 Press 4 Repair
PERMIT EXPIRES ~~1 YEAR~~ 3 months

ROADWAY CLOSURES WILL REQUIRE
AUTHORIZATION FROM THE
COMMISSIONER OF PUBLIC
INFRASTRUCTURE. TRAFFIC MANAGEMENT
PLANS MAY BE REQUIRED.

14

17' 1.25" PL 2002

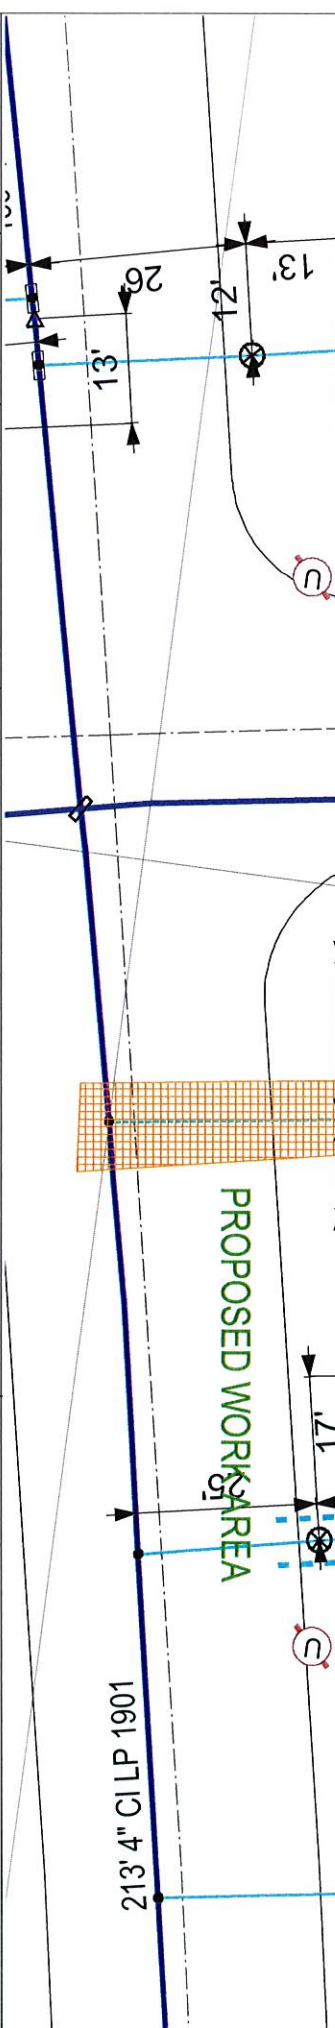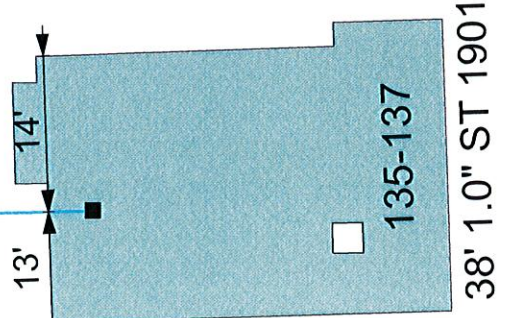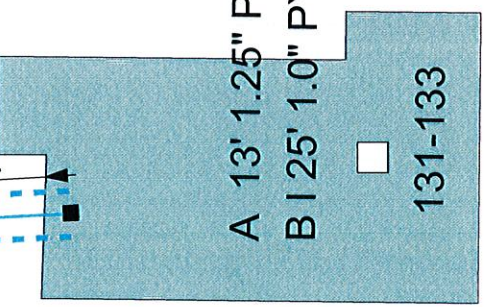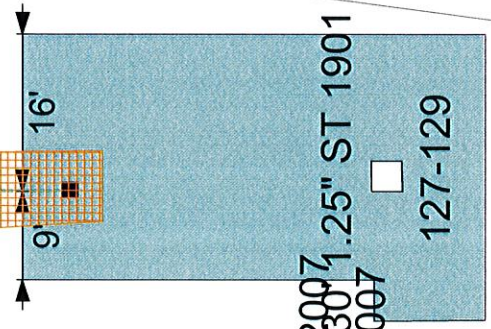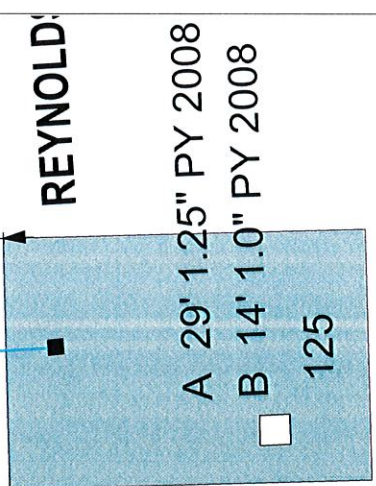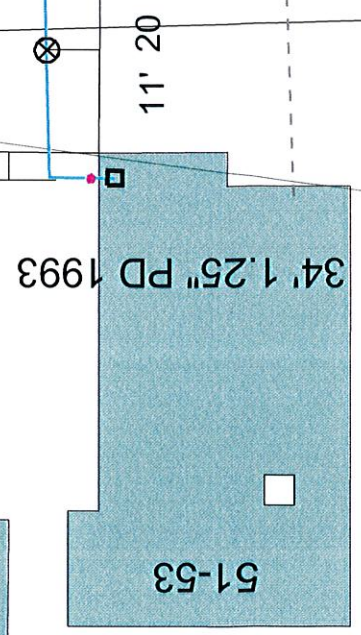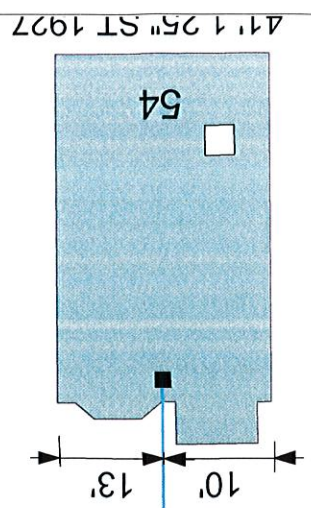

IMPORTANT - DO NOT SCALE

Address: 127-129 Reynolds St. SS

City/Town: New Bedford 10/21/19

EVERSOURCE

EVERSOURCE MA GAS
One NSTAR Way
Westwood, MA 02090
Phone 1-800-592-2000

MASS LAW

Read and understand the notice to Utility Companies before digging by Anyone

Call Dig-Safe: 811