

APPLICATION / AGREEMENT
For DISTURBANCE PERMIT within the City of New Bedford

Permit # 531-19
Dig Safe # _____
Date Issued: Nov. 01, 2019

This permit shall be posted at the work site, and shall remain until the work is completed. It is subject to inspection at all times.

TO THE MAYOR AND CITY COUNCIL: ☒ DISTURBANCE PERMIT

Permission is hereby requested to excavate the surface of: _____ City Property

Location of work: Orchard Street (WS) 333' S x Swift St proposed Dollar Tree
P. 23 298 72 Main

Substantially as per plan annexed, for the purpose of: Cut and Cap Sewer/Water multiple locations
sewer plan # 32 1128-92 prop line
9972-16, 1953-93, 1954-93, 1127-92, 1129-92

Work will begin (weather permitting) on: 11/4/19

Work will end (weather permitting) on: 11/18/19

Applicant Name: Planer

Company Name: Farland Corp.

Excavator(s) Name: ON File

Hoisting Equipment License Number: _____

Grade: _____ Expiration Date: _____

Contact Name: _____

Name & Contact Number of Insurer: Partners Insurance



Approved By: Stephen Crompton Date: 11-1-2019

Title: Asst City Engineer


Roadway closures will require authorization from the Commissioner of Public Infrastructure.
Traffic management plans may be required.
For inspection, 24 hour notice is required and the Contractor / Applicant is required to
notify the D.P.I. @ 508-979-1550 Press 4 Repair. Permit Expires in 3 Months from work start date.


Provide Sketch

LOT 292
NIF
HRES ORCHARD,

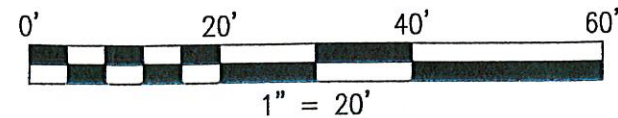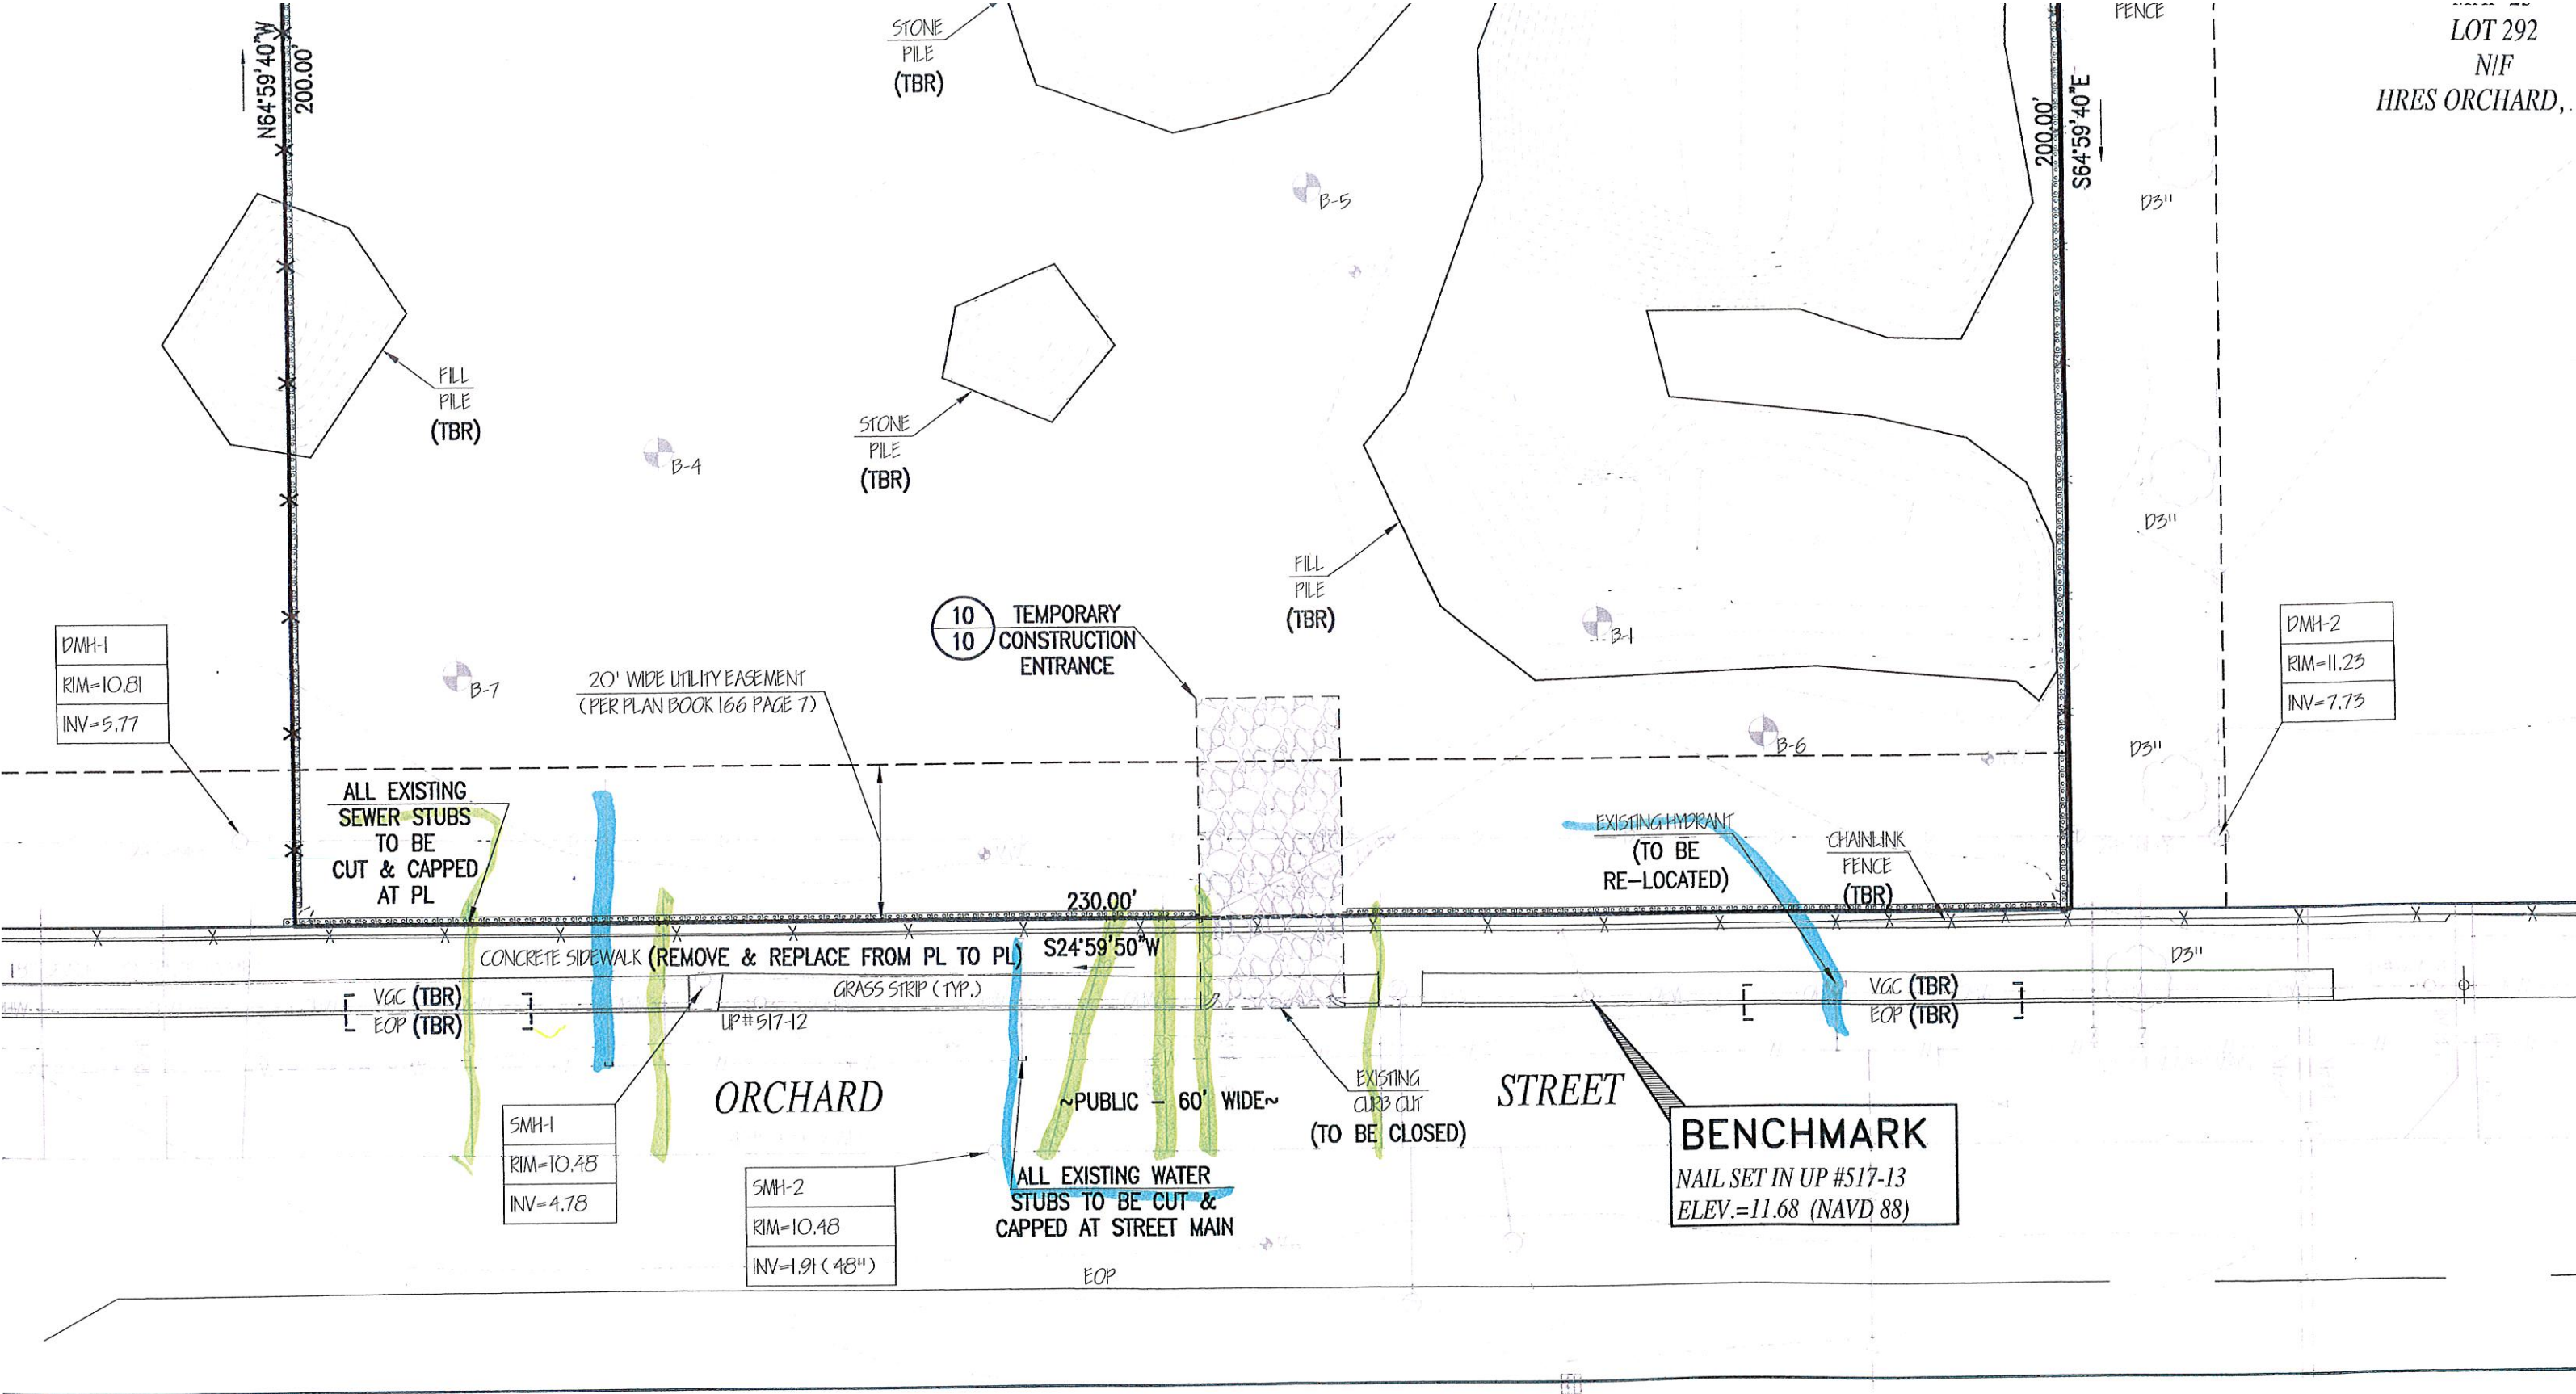

LISCIA

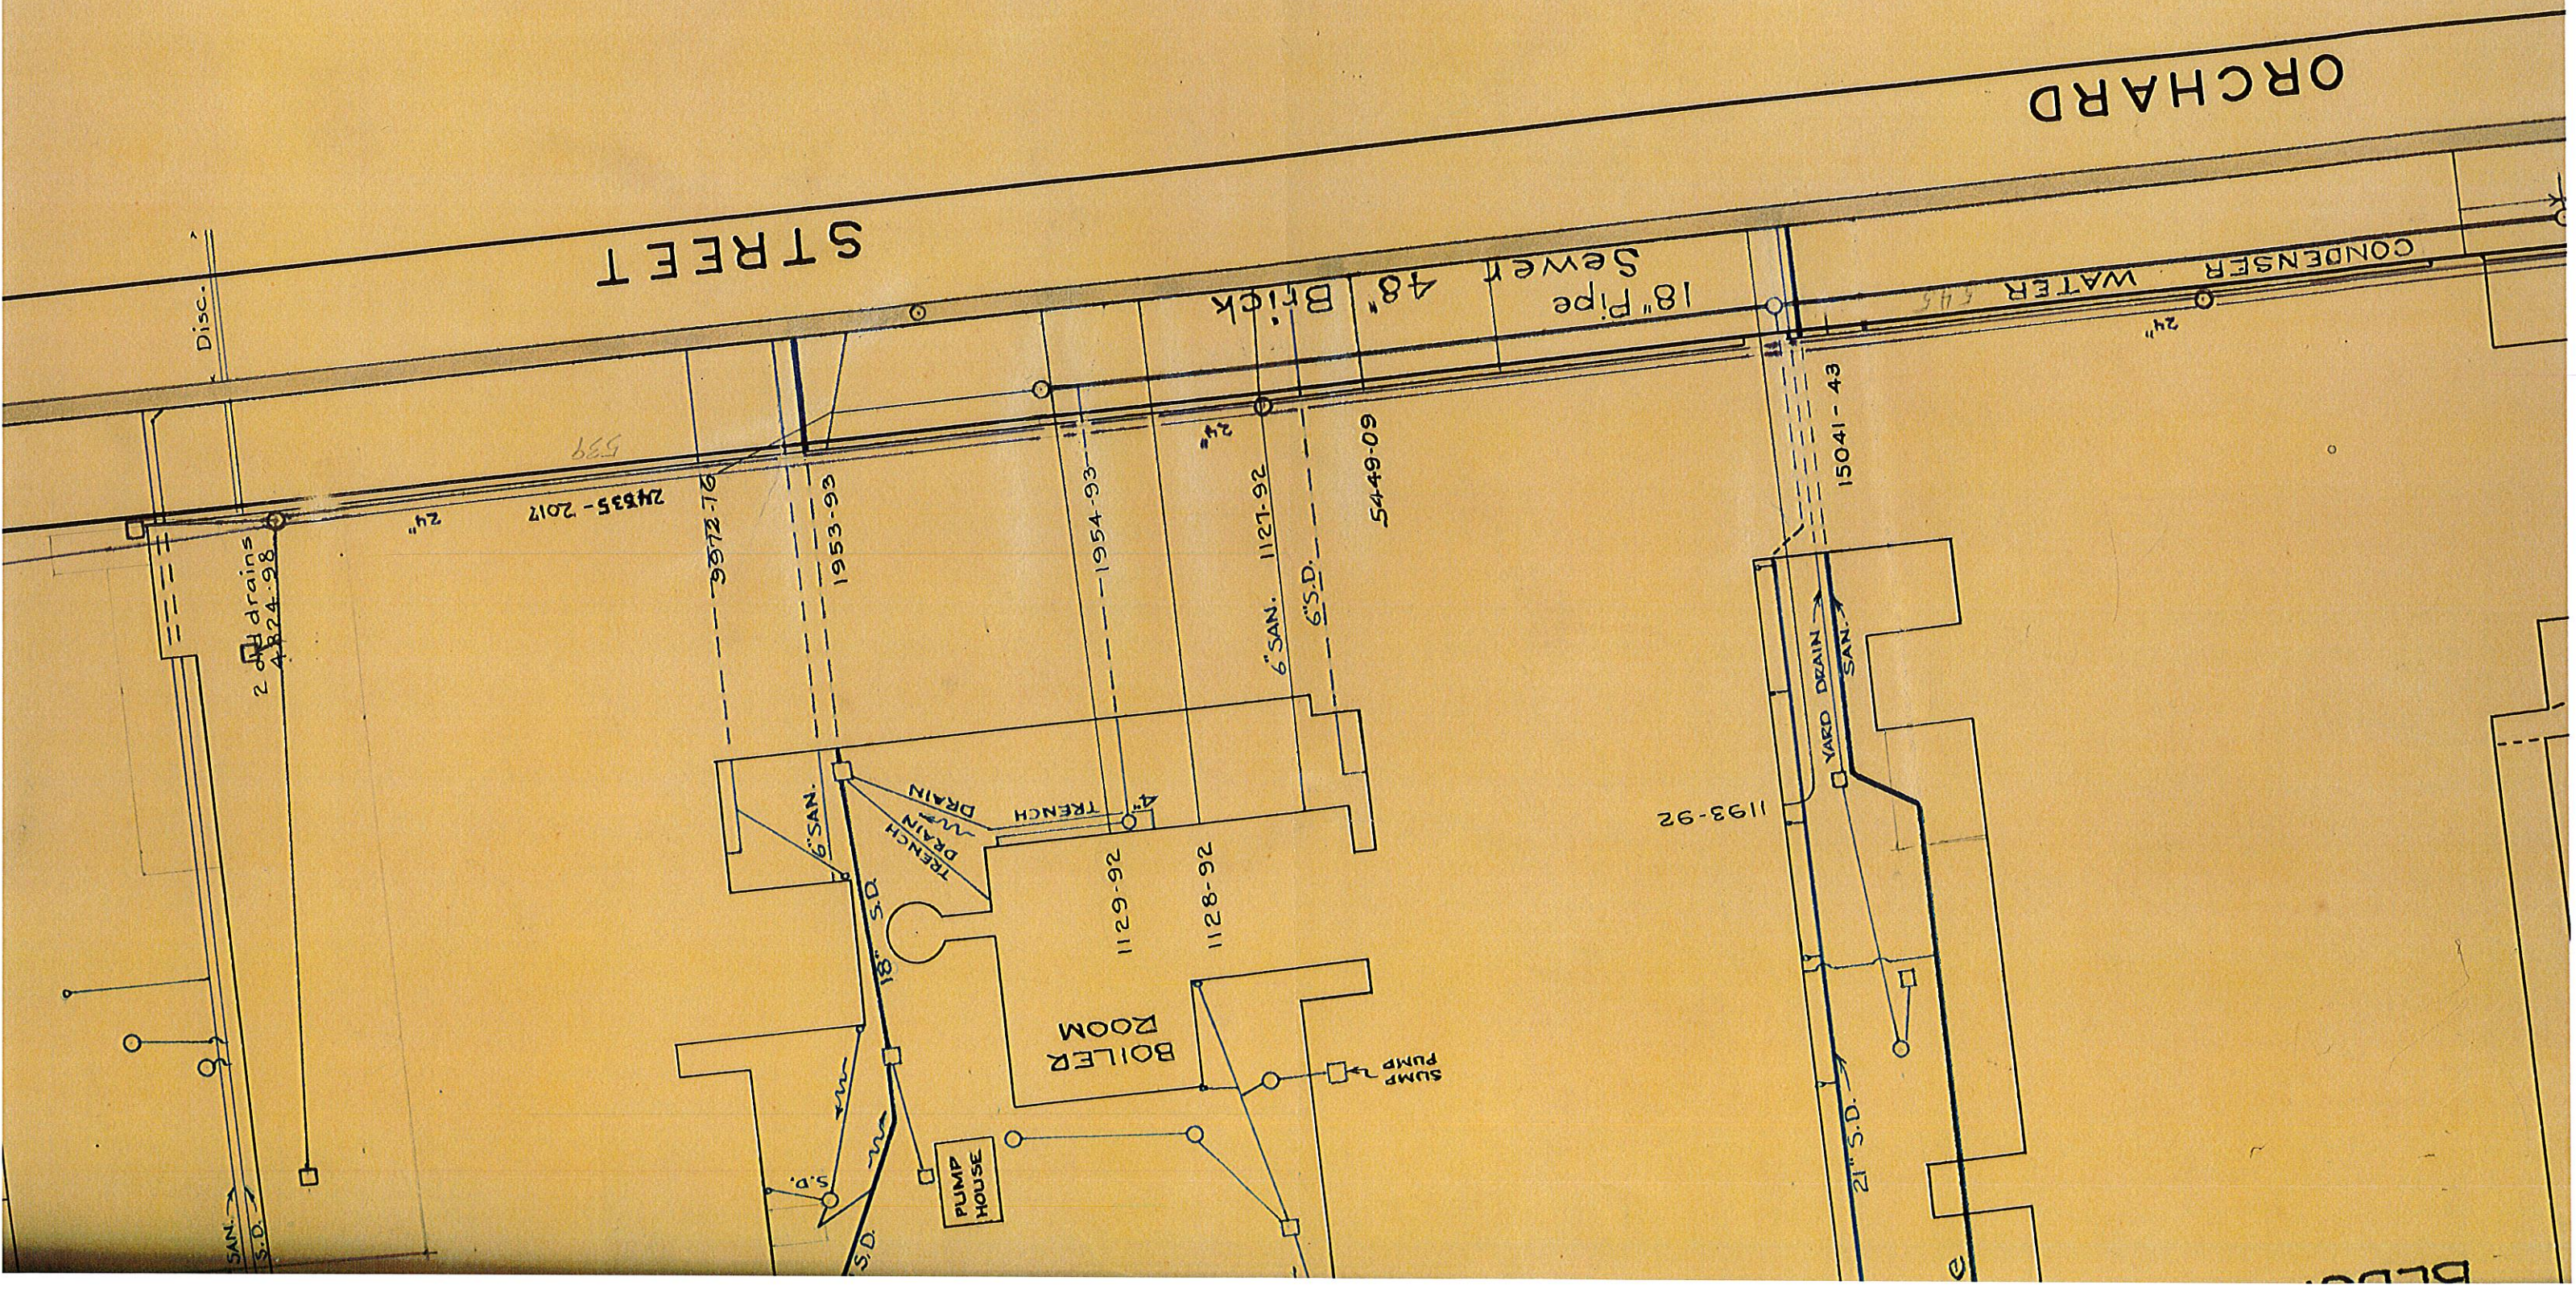

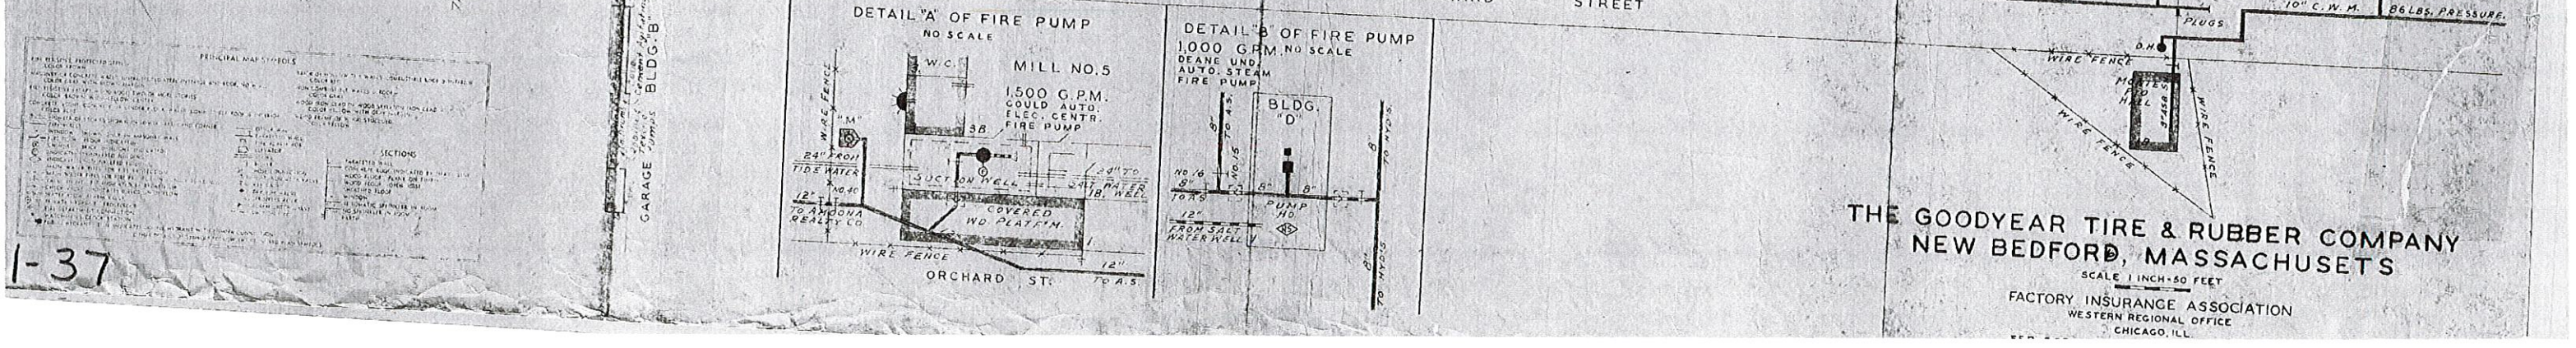

FACTORY INSURANCE ASSOCIATION
WESTERN REGIONAL OFFICE
CHICAGO, ILL.