

APPLICATION/AGREEMENT

Permit # 575-19

For Trench/Disturbance Permit within the City of New Bedford

Dig Safe#20194703617

Date: 11/19/19

TO THE MAYOR AND CITY COUNCIL:

DISTURBANCE PERMIT/TRENCH SAFETY PERMIT

Permission is hereby requested to excavate the surface of : X City Property and/or X Private Property

Location of Work: Potter St./Rowe St.

Provide Sketch

Gas Line Maintenance

Work will begin (weather permitting) on: December 03, 2019

Applicant Name: Robert Conklin Robert Conklin (SS) Excavator(s) Name: _____

Company Name: Eversource

Hoisting Equipment License Number: _____

Grade: _____ Expiration Date: _____

Contact Number: 508-441-5813

Name & Contact Number of Insurer: _____

Competent Person on Work Site: ON FILE


APPROVED BY: Stephen Crompton DATE: 11-25-2019

TITLE: Asst. City Engineer

This permit shall be posted at the work site, and shall remain until the work is completed. It is subject to inspection at all times.

ROADWAY CLOSURES WILL REQUIRE
AUTHORIZATION FROM THE
COMMISSIONER OF PUBLIC
INFRASTRUCTURE. TRAFFIC MANAGEMENT
PLANS MAY BE REQUIRED.

Permit valid for only three months

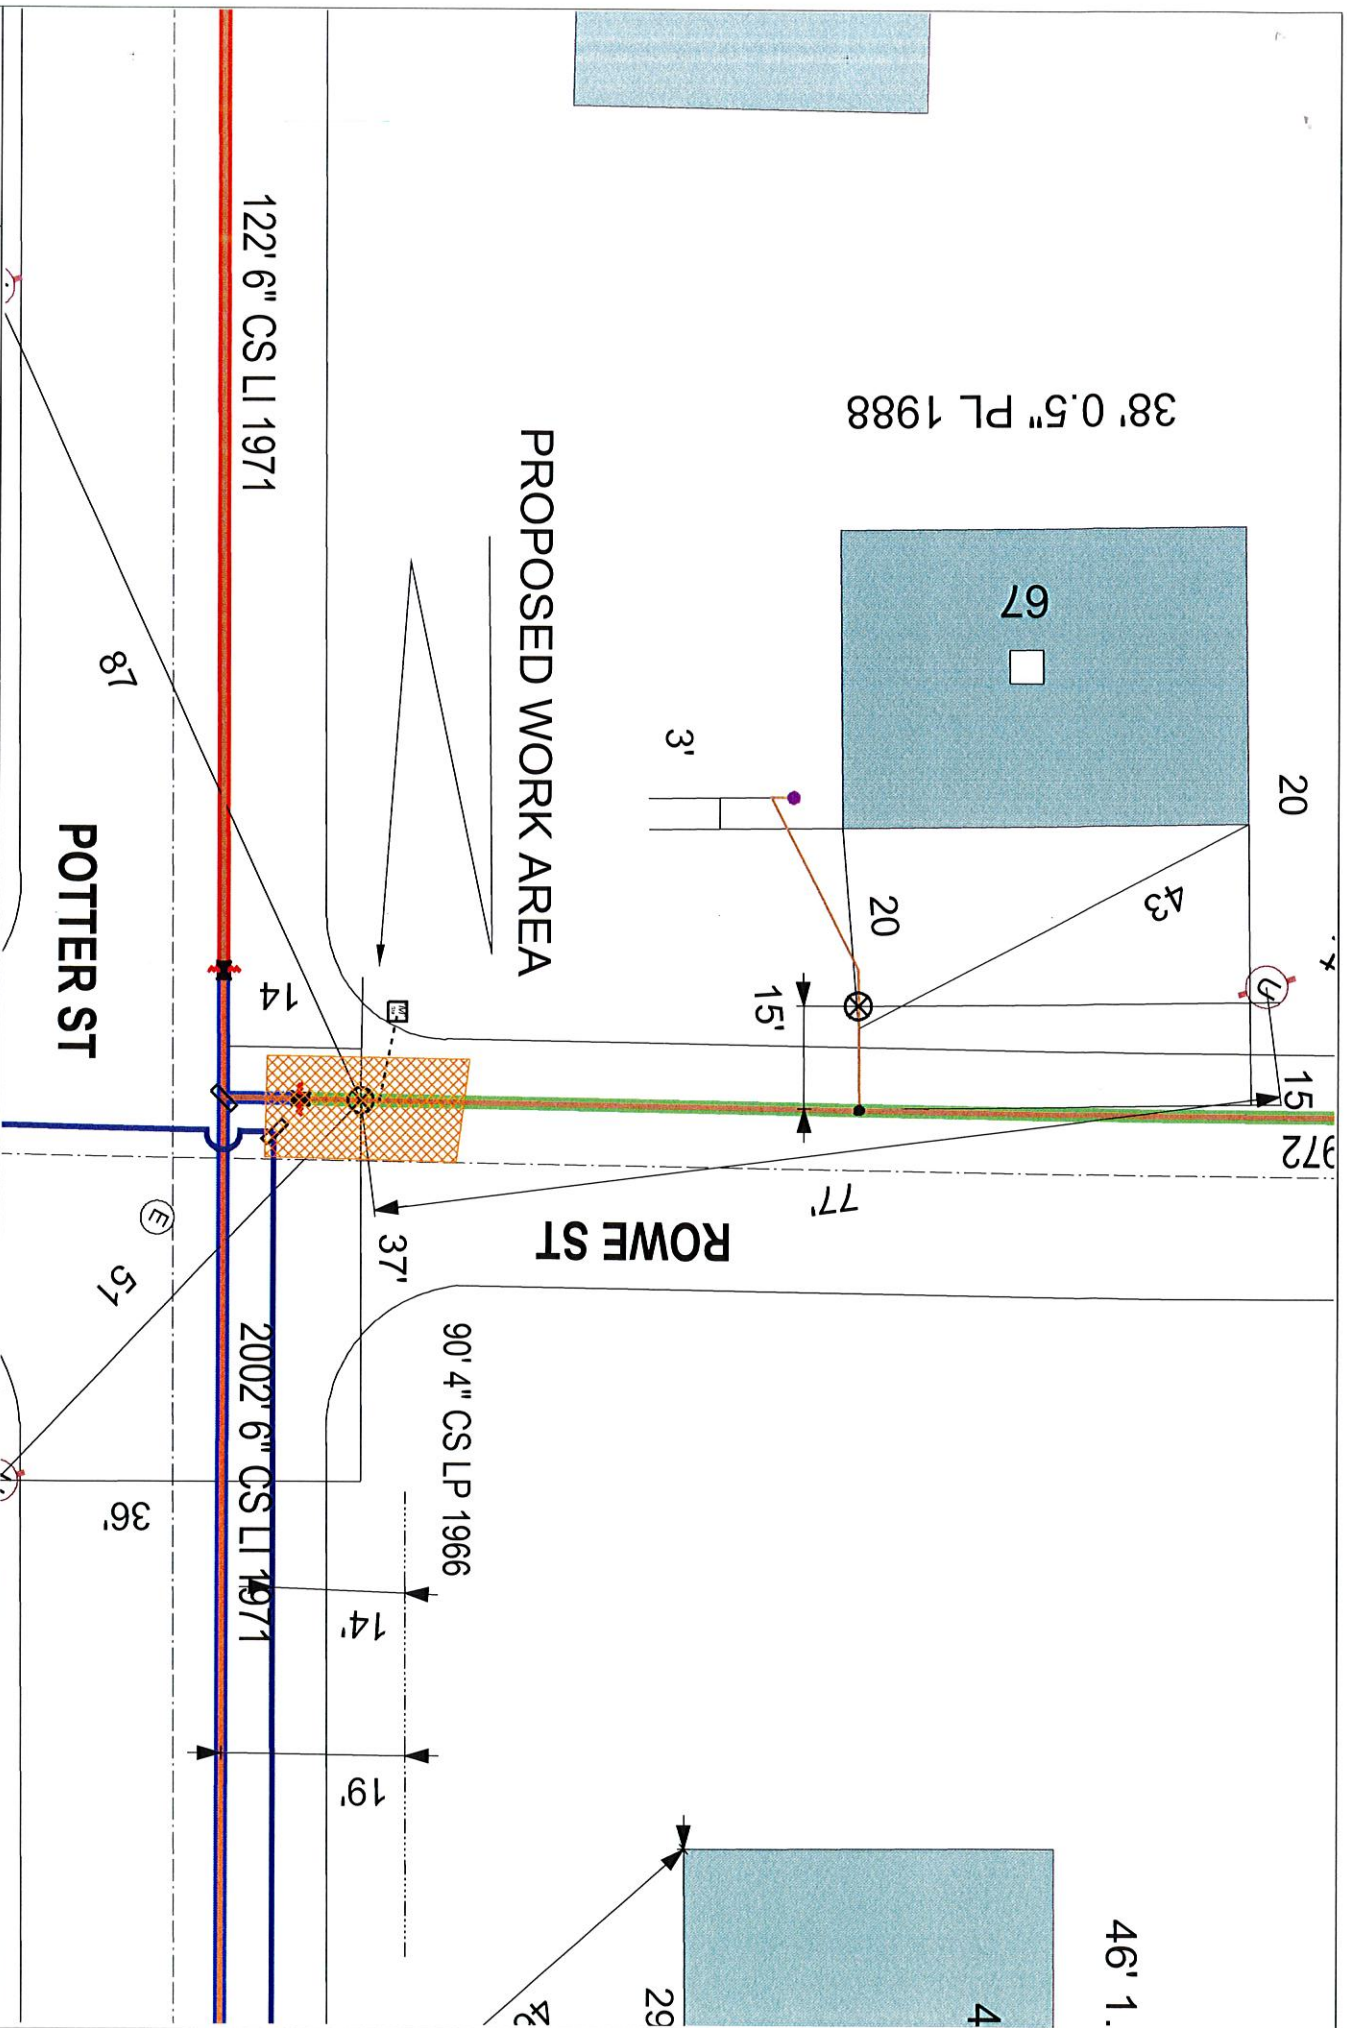

EVERSOURCE
 EVERSOURCE MA GAS
 One NSTAR Way
 Westwood, MA 02090
 Phone 1-800-592-2000



MASS LAW
 Read and understand this notice to Utility Companies before digging by Anyone
Call Dig-Safe: 811

IMPORTANT - DO NOT SCALE
 This drawing provides approximate locations only and all facility information may not be shown. Contact EVERSOURCE MA GAS to have specific field information identified. EVERSOURCE MA GAS disclaims any liability resulting from the reliance by any person on the location shown on this map. Massachusetts law requires that any person performing excavation work contact Dig-Safe so that the location of any underground may be marked.

Address: Potter / Rowe St SP
City/Town: New Bedford 11/16/2019