

APPLICATION/AGREEMENT

For Trench/Disturbance Permit within the City of New Bedford

Permit # 607-19  
Dig Safe # 20195006595

Date 12-12-19

TO THE MAYOR AND CITY COUNCIL: DISTURBANCE PERMIT/TRENCH SAFETY PERMIT

Permission is hereby requested to excavate the surface of : X City Property and/or        Private Property  
Provide Sketch

Location of Work: Bolton Street, South of Jenkins Street

Plan # E-5082 WO#2288843

Substantially as per plan annexed, for the purpose of: Installing 8 - 5" Conduits

Work will begin (weather permitting) on: December 18, 2019

Work will end (weather permitting) on: 60 days

Applicant Name: Donna Rosa

Excavator(s) Name: Kirk Franklin

Company Name: NSTAR Electric Company

Hoisting Equipment License Number: HE076597

Grade: 2A Expiration Date: 9/6/12

Contact Number: 508-441-5177

Name & Contact Number of Insurer: One Beacon Insurance



(on file with City)

Competent Person on Work Site: Kirk Franklin

APPROVED BY: Stephen Cupstan DATE: 12-19-2019

TITLE: Asst. City Engineer

This permit shall be posted at the work site, and shall remain until the work is completed. It is subject to inspection at all times.

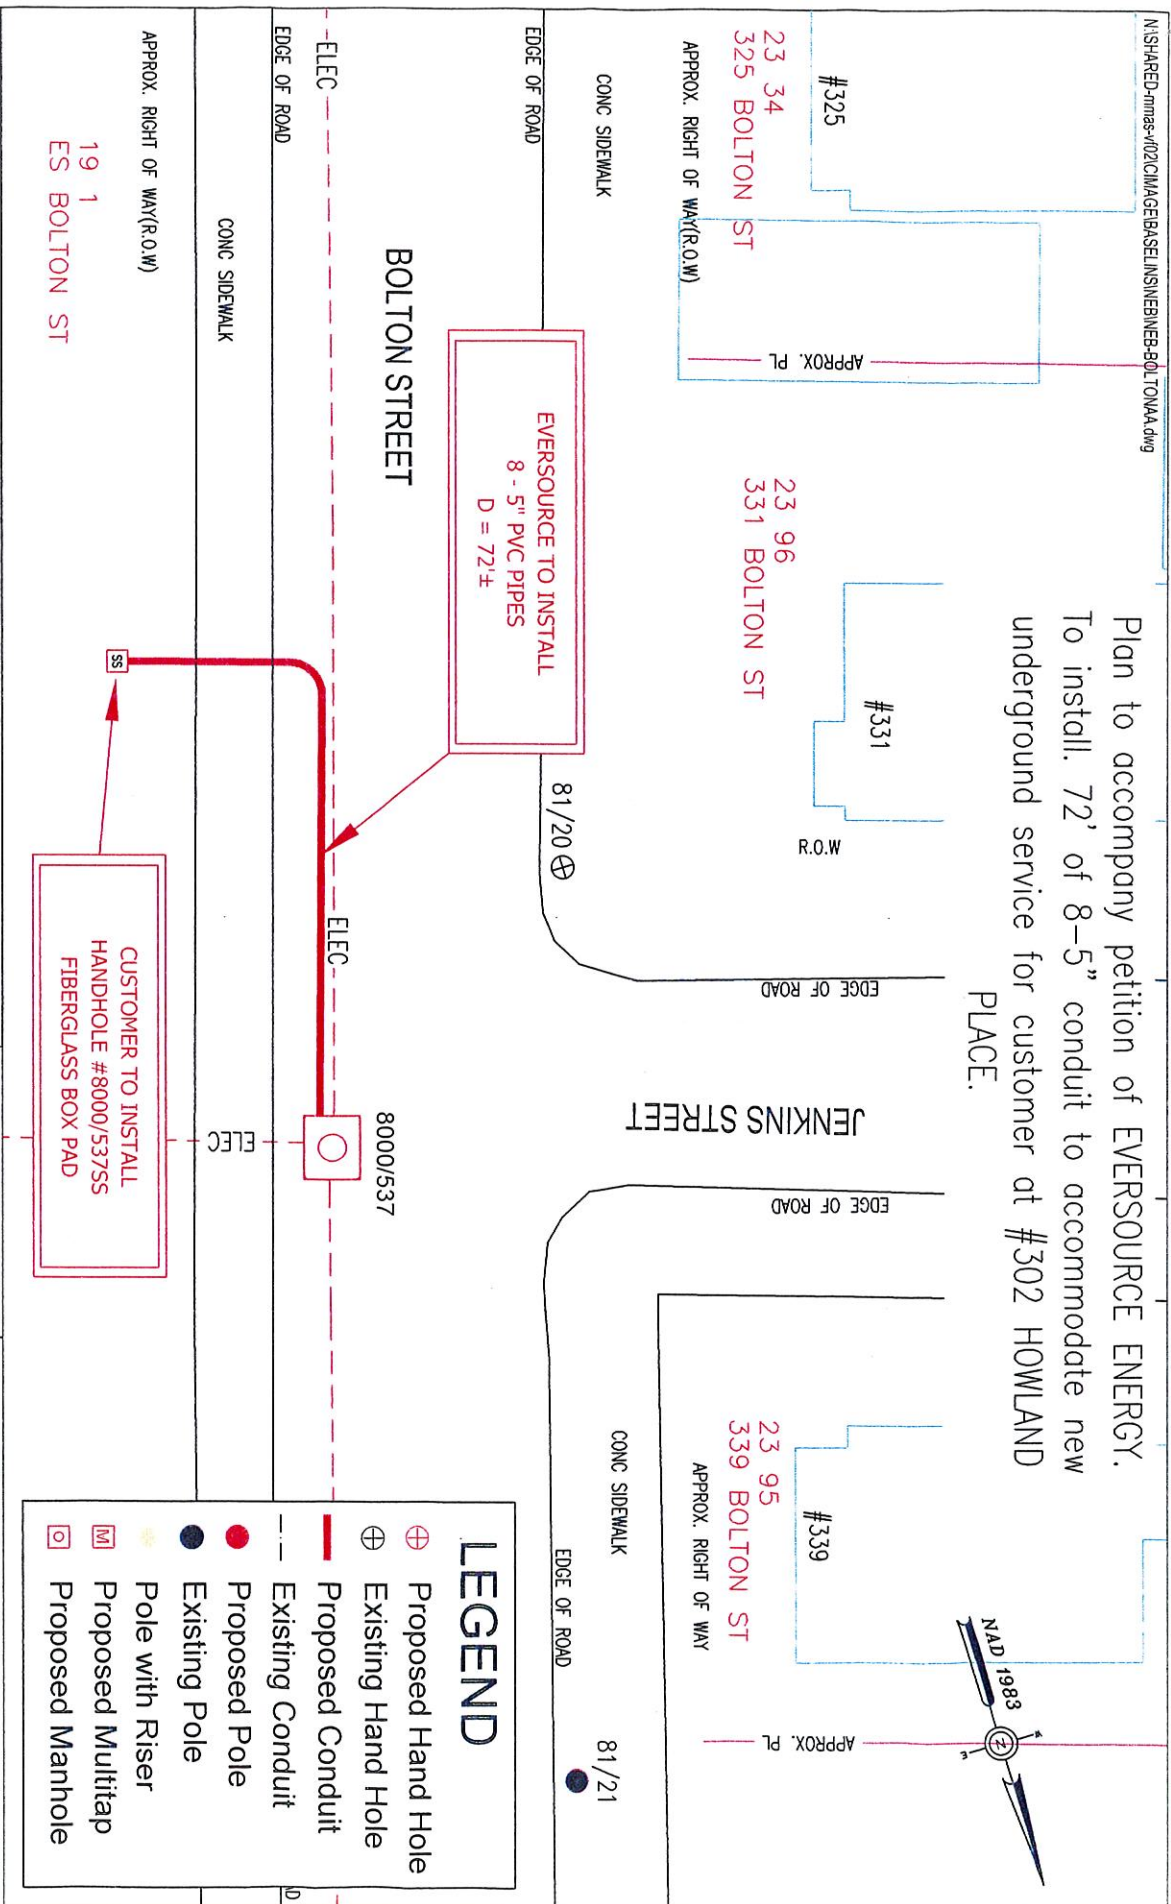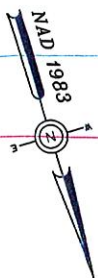

A vertical scale bar labeled "SCALE IN FEET" with markings at 0, 20, and 40 feet.

[illegible]

MASS. LAW

**REQUIRES 72 HOURS ADVANCE NOTICE TO UTILITY COMPANIES BEFORE DIGGING BY ANYONE. CALL DIG-SAFE 1-888-344-7233**

Plan #	E-5082
Ward #	
Work Order #	2288843
Surveyed by:	N/A
Research by:	PG
Plotted by:	JC
Proposed Structures:	GC
Approved:	A DEBENEDICTIS
D#	

**INSTAR EVERSOURCE**  
*ELECTRIC*  
*db/a*  
 1165 WESSAUCHSETTS AVE. DOORCHESTER, MASS. 02125

Plan of	BOLTON STREET
	NEW BEDFORD
Showing	PROPOSED CONDUIT LOCATION
Scale	1"=20'
Date	JUNE 28, 2019
SHEET	1 of 1