

## APPLICATION/AGREEMENT

Permit # 85-19  
Dig Safe#20190207041  
Date 01/11/2019

For Trench/Disturbance Permit within the City of New Bedford

TO THE MAYOR AND CITY COUNCIL: DISTURBANCE PERMIT/TRENCH SAFETY PERMIT

Permission is hereby requested to excavate the surface of: X City Property and/or X Private Property  
Provide SketchLocation of Work: PR 31 19  
30 Milford St.  
Carlisle St. - Irvington St.  
Gas Line MaintenanceROADWAY CLOSURES WILL REQUIRE  
AUTHORIZATION FROM THE  
COMMISSIONER OF PUBLIC  
INFRASTRUCTURE. TRAFFIC MANAGEMENT  
PLANS MAY BE REQUIRED.Work will begin (weather permitting) on: January 25, 2019Work will end (weather permitting) on: 60 daysApplicant Name: Robert Conklin (Robert Conklin SS) Excavator(s) Name: \_\_\_\_\_Company Name: Eversource

Hoisting Equipment License Number: \_\_\_\_\_


Grade: \_\_\_\_\_ Expiration Date: \_\_\_\_\_

Contact Number: 508-441-5813

Name &amp; Contact Number of Insurer: \_\_\_\_\_

Competent Person on Work Site: ON FILEAPPROVED BY: Orlany Rea DATE: 1-15-19TITLE: Sup. Civil Engineer

This permit shall be posted at the work site, and shall remain until the work is completed. It is subject to inspection at all times.

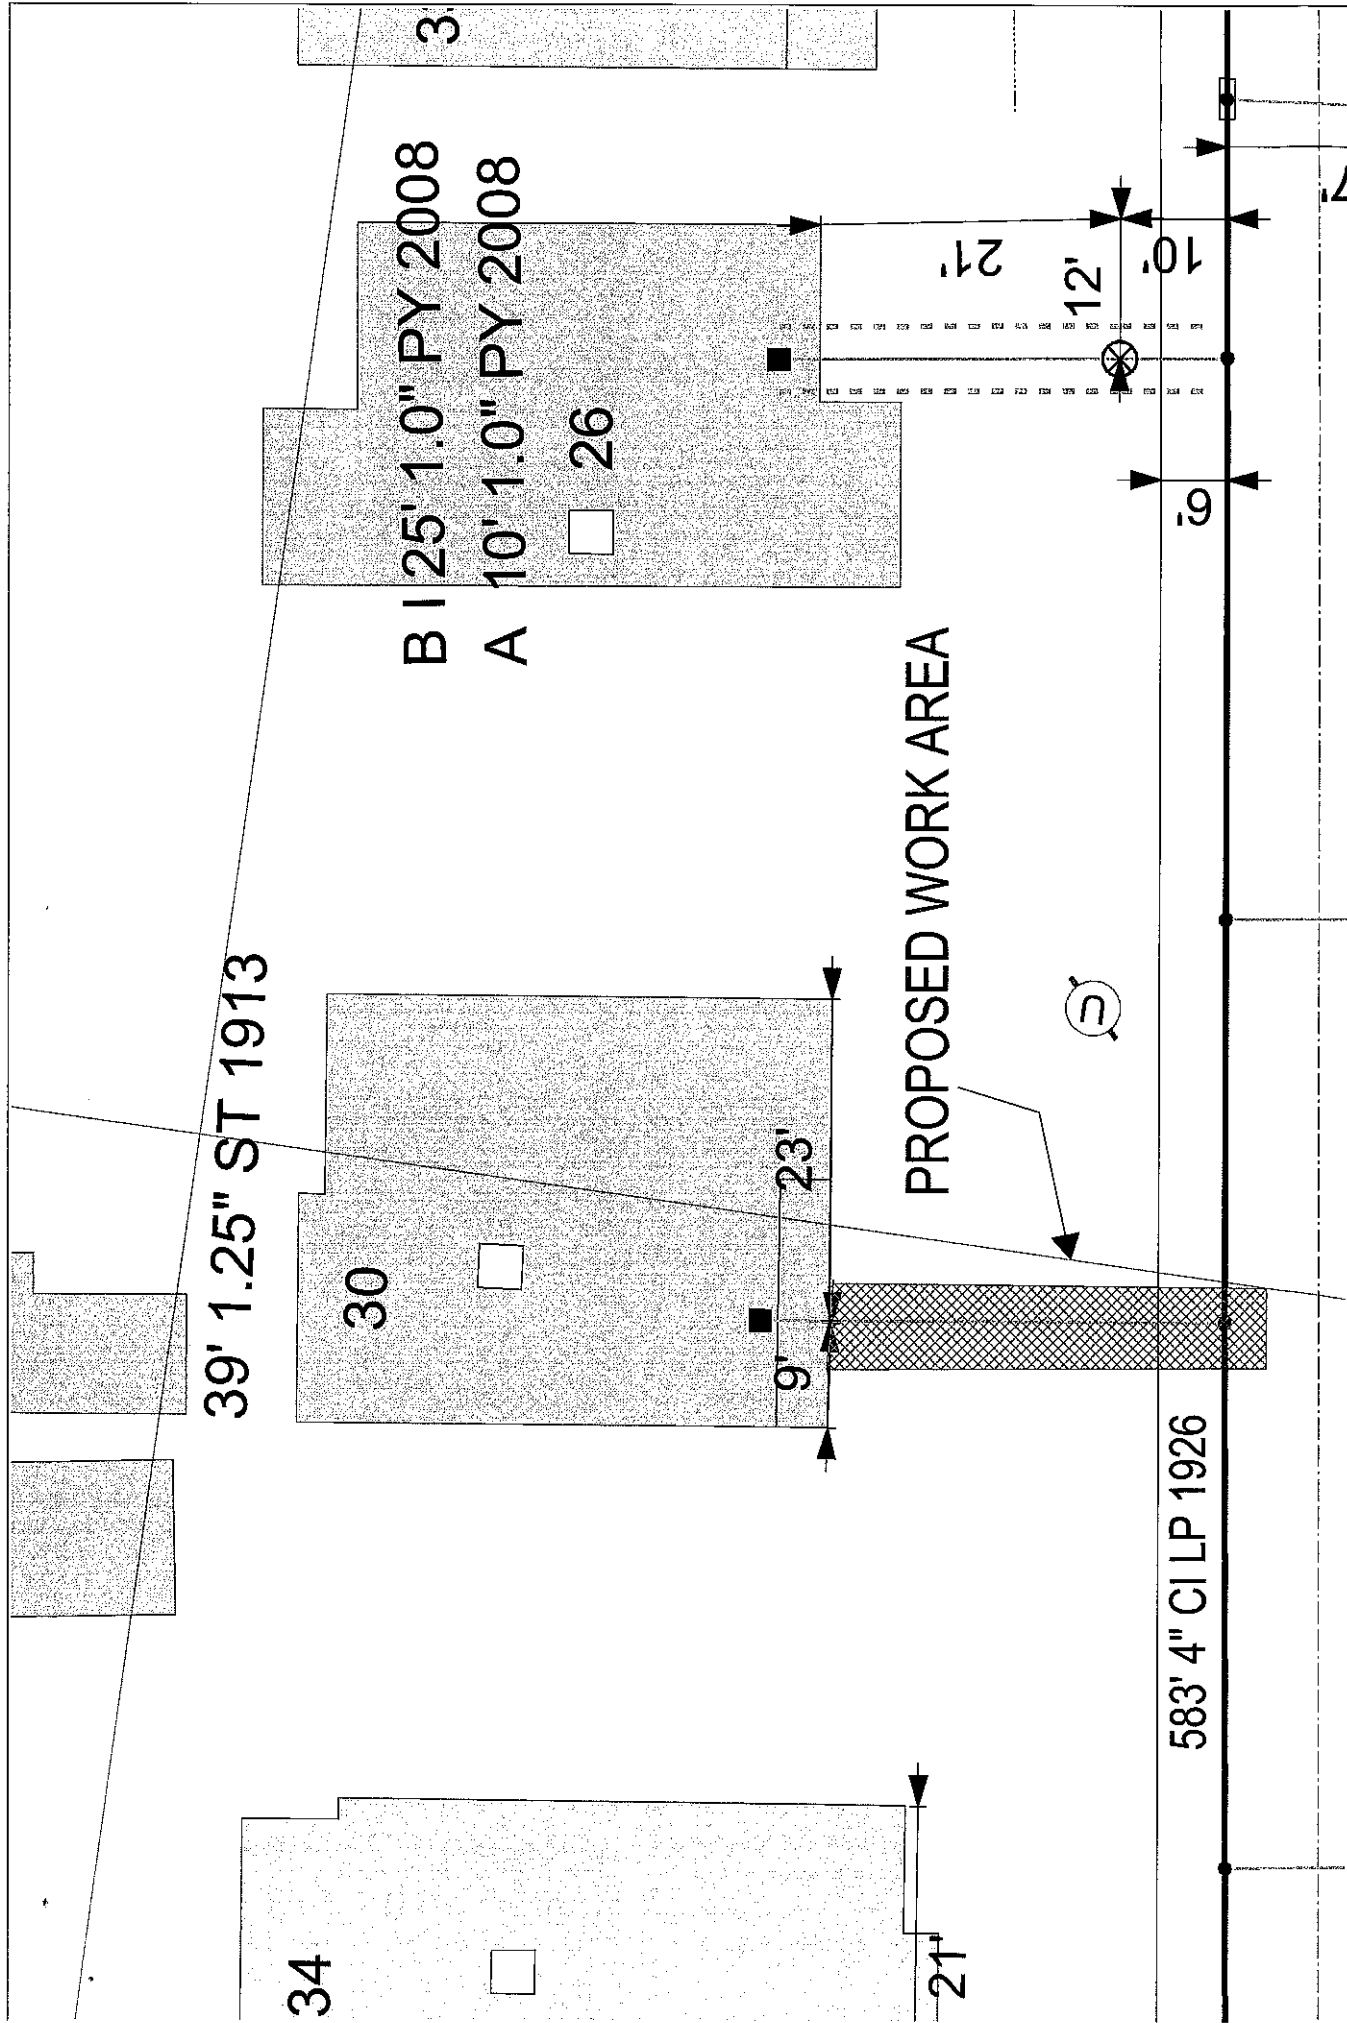

|   |   |   |                                                                        |
|---|---|---|------------------------------------------------------------------------|
| <p><b>EVERSOURCE</b></p> <p>EVERSOURCE MA GAS<br/>One INSTAR Way<br/>Westford, MA 02090<br/>Phone 1-800-582-2000</p> | <p><b>MASS LAW</b><br/>Requires 12 hours advance notice before digging by Anytime</p> <p>Call Dig-Safe: 811</p> | <p><b>IMPORTANT - DO NOT SCALE</b></p> <p>This drawing provides approximate locations only and all facility information identified by EVERSOURCE MA GAS is to have specific field information identified. EVERSOURCE MA GAS disclaims any liability for reliance by any person on the location shown on this map. Massachusetts law requires that any person performing excavation work contact Dig-Safe so that the location of any underground may be marked.</p> | <p>Address: 30 Milford St WAL</p> <p>City/Town: New Bedford 1/9/19</p> |
|---|---|---|------------------------------------------------------------------------|

**EVERSOURCE**

DIG SAFE #: 20190207041

SEQUENCE #: 102

START DATE: 01/16/2019 11:30:00 AM

STATION CODE:

RCVD DATE: 01/11/2019 11:41:00 AM

CP

**LOCATION**PR  
L 3219**REGULAR**

Ticket Type: NORMAL

PREV. REQ. #:

TOWN: NEW BEDFORD

ADDRESS: 30 MILFORD ST

CROSS STREET: CARLISLE ST

CROSS STREET 2: IRVINGTON ST

ADDITIONAL INFO:

**GENERAL INFORMATION**

NATURE OF WORK: GAS LINE MAINT

AREA IS PREMARKED..YES

EXTENT OF WORK: ST//ST TO HSE

**CONTRACTOR**

CALLER: SUSAN SANTOS

TITLE: OFF ADMIN

CALL BEFORE: 7-330

TELEPHONE: (508)-441-5813 ext.

ALT:

FAX #: (508)-441-5890 ext.

EMAIL ADDRESS: susan.santos@nu.com

CONTRACTOR: NSTAR GAS

50 DUCHAINE BLVD, NEW BEDFORD, MA 02740

EXCAVATOR DOING WORK: SAME

LOOK-UP PERSON:

DATE: [ ]

CAST IRON (X) [ ]

C.I. SIZE: [ ]

LOOK-UP PERSON COMMENTS:

[ ] GIS Used

[ ] GIS Incorrect

**MARKOUT INFORMATION**

MARKOUT PERSON: \_\_\_\_\_

#: \_\_\_\_\_

MARKOUT DATE: \_\_\_\_\_

TIME: \_\_\_\_\_

AREA PRE-MARKED: [ ] YES [ ] NO

CHECK ALL THAT APPLY: [ ] NOT MARKED NOTIFIED [ ] MARKED [ ] SITE VISIT [ ] ON GOING

ENTER (X) IF:

[ ] CAST IRON WILL BE EXPOSED OR AFFECTED BY EXCAVATION

[ ] CAST IRON WILL NOT BE EXPOSED OR AFFECTED BY EXCAVATION

[ ] NEITHER OF THE ABOVE CAN BE DETERMINED AT THIS TIME

MARKOUT COMMENTS:

SEE ACTIVITY REPORT # \_\_\_\_\_ FOR ADDITIONAL COMMENTS