

APPLICATION/AGREEMENT

For Trench/Disturbance Permit within the City of New Bedford

Permit #

86-19

Dig Safe#20190207038

Date 01/11/2019

TO THE MAYOR AND CITY COUNCIL: DISTURBANCE PERMIT/TRENCH SAFETY PERMIT

Permission is hereby requested to excavate the surface of: X City Property and/or X Private Property
Provide Sketch

Location of Work: 45 Central Ave.

Acushnet Ave. - Conduit St.

Gas Line Maintenance

Work will begin (weather permitting) on: January 25, 2019Work will end (weather permitting) on: 60 daysApplicant Name: Robert Conklin (SS) Excavator(s) Name: _____Company Name: Eversource

Hoisting Equipment License Number: _____

Grade: _____ Expiration Date: _____


Contact Number: 508-441-5813

Name & Contact Number of Insurer: _____

Competent Person on Work Site: ON FILEAPPROVED BY: Adam Scott DATE: 1-15-19TITLE: Sup. Civil Engineer

This permit shall be posted at the work site, and shall remain until the work is completed. It is subject to inspection at all times.

ROADWAY CLOSURES WILL REQUIRE
AUTHORIZATION FROM THE
COMMISSIONER OF PUBLIC
INFRASTRUCTURE. TRAFFIC MANAGEMENT
PLANS MAY BE REQUIRED.

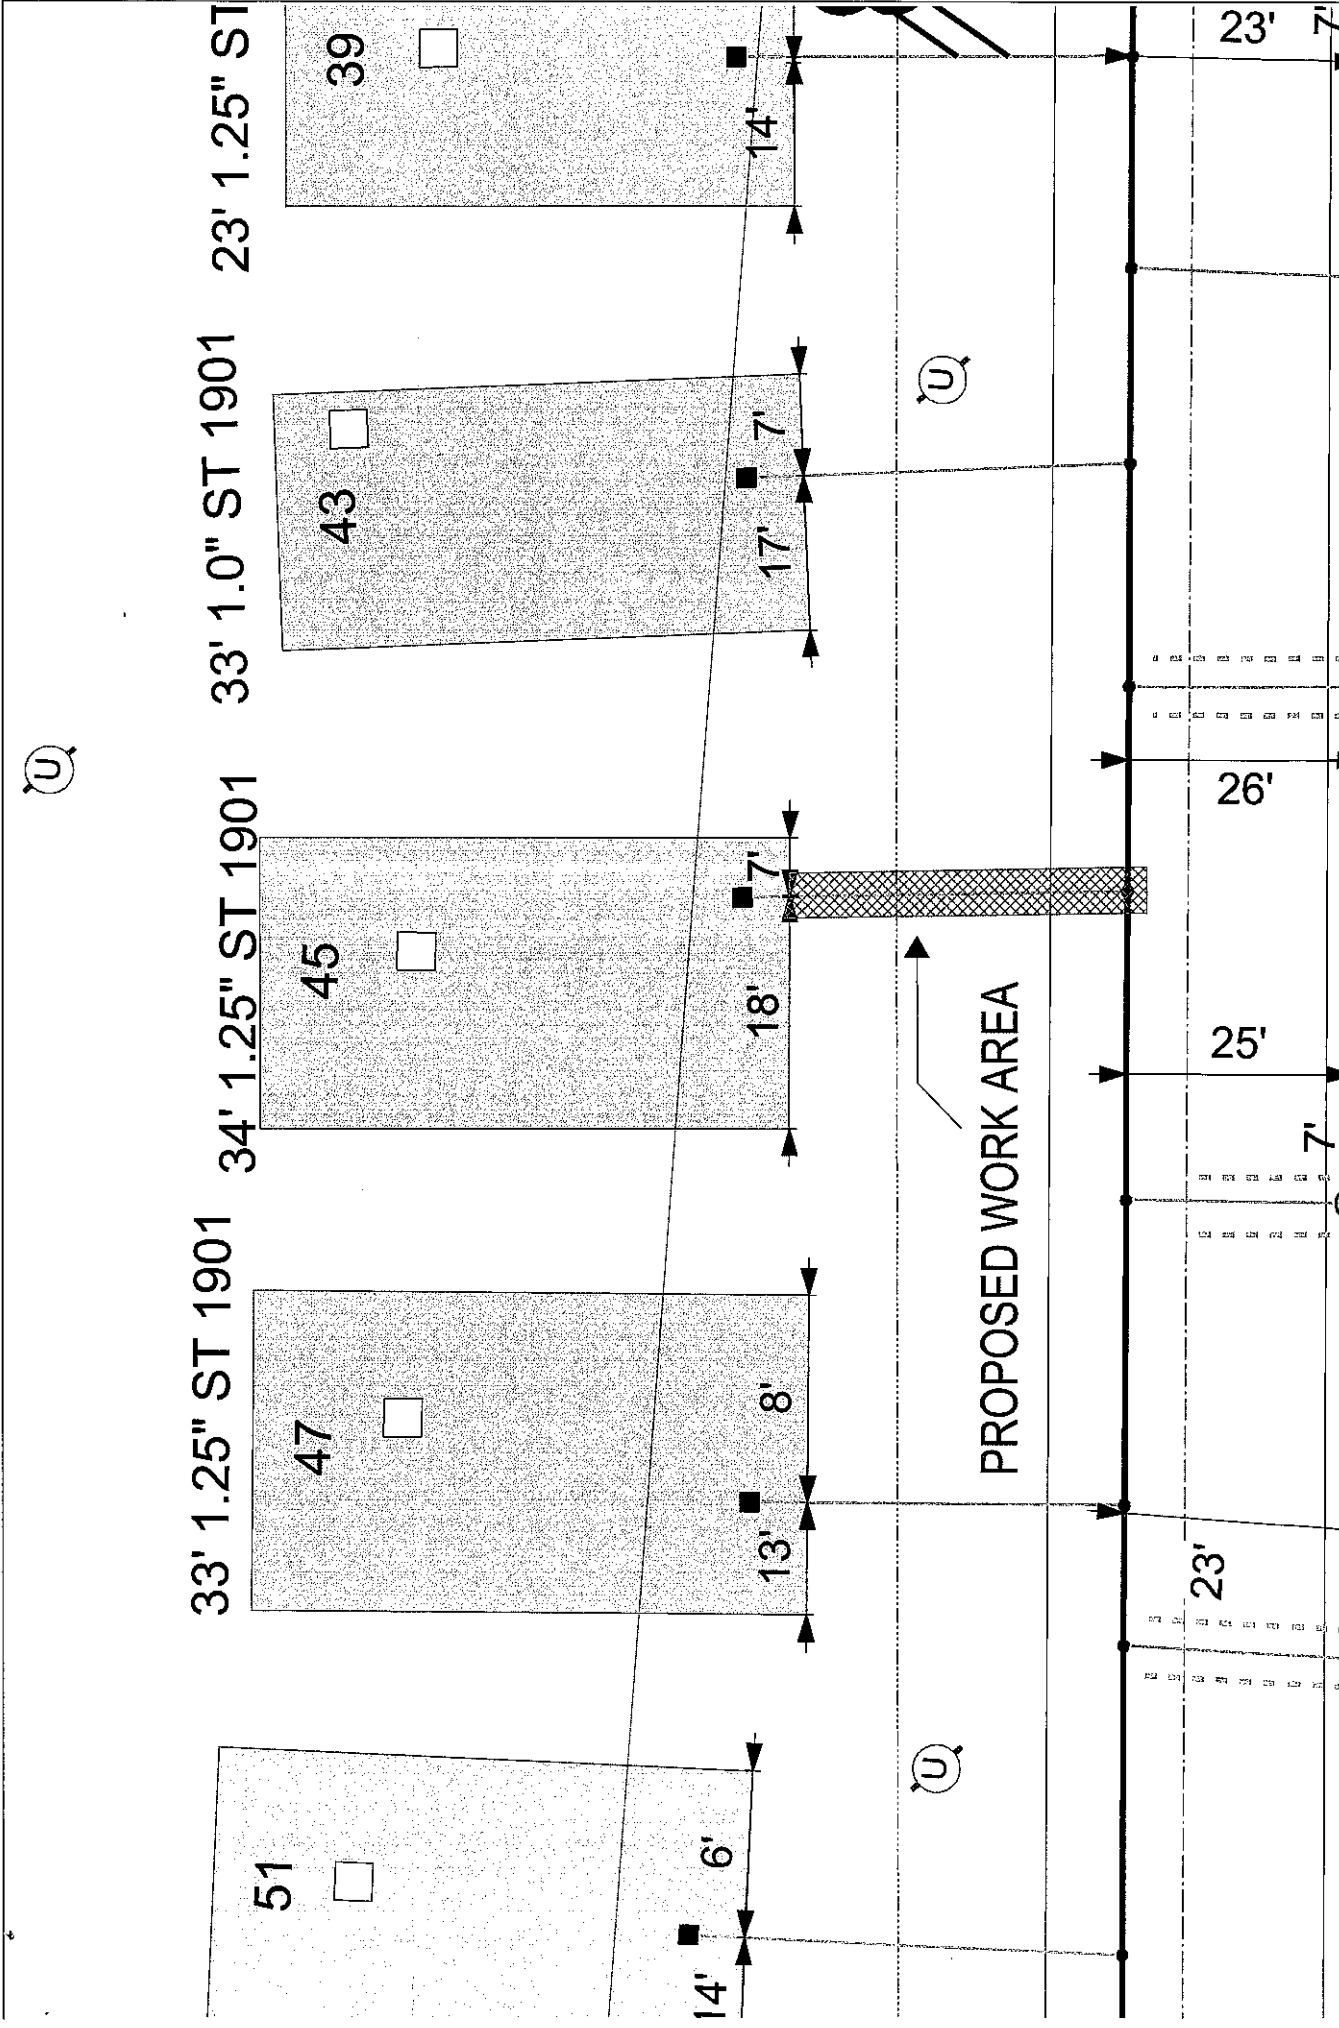

EVERSOURCE EVERSOURCE MA GAS One NSTAR Way Westwood, MA 02090 Phone 1-800-332-2000	MASS LAW Requires 72 hours advance notice of excavation before digging by anyone Call Dig-Safe: 811	IMPORTANT - DO NOT SCALE This drawing provides approximate locations only and all facility information may not be shown. Contact EVERSOURCE MA GAS to have specific field information identified. EVERSOURCE MA GAS disclaims any liability resulting from the reliance by any person on the location shown on this map. Mass excavators are required to perform a Dig-Safe check prior to any excavation work. Contact Dig-Safe so that the location of any underground may be marked.	Address: 45 Central Ave WAL City/Town: New Bedford 1/9/19
---	--	--	---

EVERSOURCE

DIG SAFE #: 20190207038

SEQUENCE #: 100

START DATE: 01/16/2019 11:30:00 AM

STATION CODE:

RCVD DATE: 01/11/2019 11:39:00 AM

CP

LOCATION

PR
1 31 19
TOWN: NEW BEDFORD
ADDRESS: 45 CENTRAL AVE
CROSS STREET: ACUSHNET AVE
ADDITIONAL INFO:

REGULAR

Ticket Type: NORMAL

PREV. REQ. #:

CROSS STREET 2: CONDUIT ST

GENERAL INFORMATION

NATURE OF WORK: GAS LINE MAINT
EXTENT OF WORK: ST//ST TO HSE

AREA IS PREMARKED..YES

CONTRACTOR

CALLER: SUSAN SANTOS
TELEPHONE: (508)-441-5813 ext.
EMAIL ADDRESS: susan.santos@nu.com

TITLE: OFF ADMIN
ALT:

CALL BEFORE: 7-330
FAX #: (508)-441-5890 ext.

CONTRACTOR: NSTAR GAS
50 DUCHAINE BLVD, NEW BEDFORD, MA 02740
EXCAVATOR DOING WORK: SAME

LOOK-UP PERSON:

DATE: [] CAST IRON (X) [] C.I. SIZE: []

LOOK-UP PERSON COMMENTS:

[] GIS Used [] GIS Incorrect

MARKOUT INFORMATION

MARKOUT PERSON: #:

MARKOUT DATE: TIME: AREA PRE-MARKED: [] YES [] NO

CHECK ALL THAT APPLY: [] NOT MARKED NOTIFIED [] MARKED [] SITE VISIT [] ONGOING

ENTER (X) IF: [] CAST IRON WILL BE EXPOSED OR AFFECTED BY EXCAVATION
[] CAST IRON WILL NOT BE EXPOSED OR AFFECTED BY EXCAVATION
[] NEITHER OF THE ABOVE CAN BE DETERMINED AT THIS TIME

MARKOUT COMMENTS:

SEE ACTIVITY REPORT # FOR ADDITIONAL COMMENTS