

PR 19
31-19

APPLICATION/AGREEMENT

For Trench/Disturbance Permit within the City of New Bedford

Permit #

88-19

Dig Safe#20190300211

Date: 01/14/19

TO THE MAYOR AND CITY COUNCIL: DISTURBANCE PERMIT/TRENCH SAFETY PERMIT

Permission is hereby requested to excavate the surface of: X City Property and/or X Private Property
Provide Sketch

ROADWAY CLOSURES WILL REQUIRE
AUTHORIZATION FROM THE
COMMISSIONER OF PUBLIC
INFRASTRUCTURE, TRAFFIC MANAGEMENT
PLANS MAY BE REQUIRED.

Location of Work: 13 Willow St.

Cottage St. - Cedar St.

Relay Gas Service

Work will begin (weather permitting) on: January 28, 2019

Applicant Name: Robert Conklin *Robert Conklin* Excavator(s) Name: _____

Company Name: Eversource

Hoisting Equipment License Number: _____

Grade: _____ Expiration Date: _____

Contact Number: 508-441-5817


Name & Contact Number of Insurer: _____

Competent Person on Work Site: ON FILE

APPROVED BY: *Adam Elmer* DATE: 1-17-19

TITLE: *Sup Civil Engineer*

This permit shall be posted at the work site, and shall remain until the work is completed. It is subject to inspection at all times.

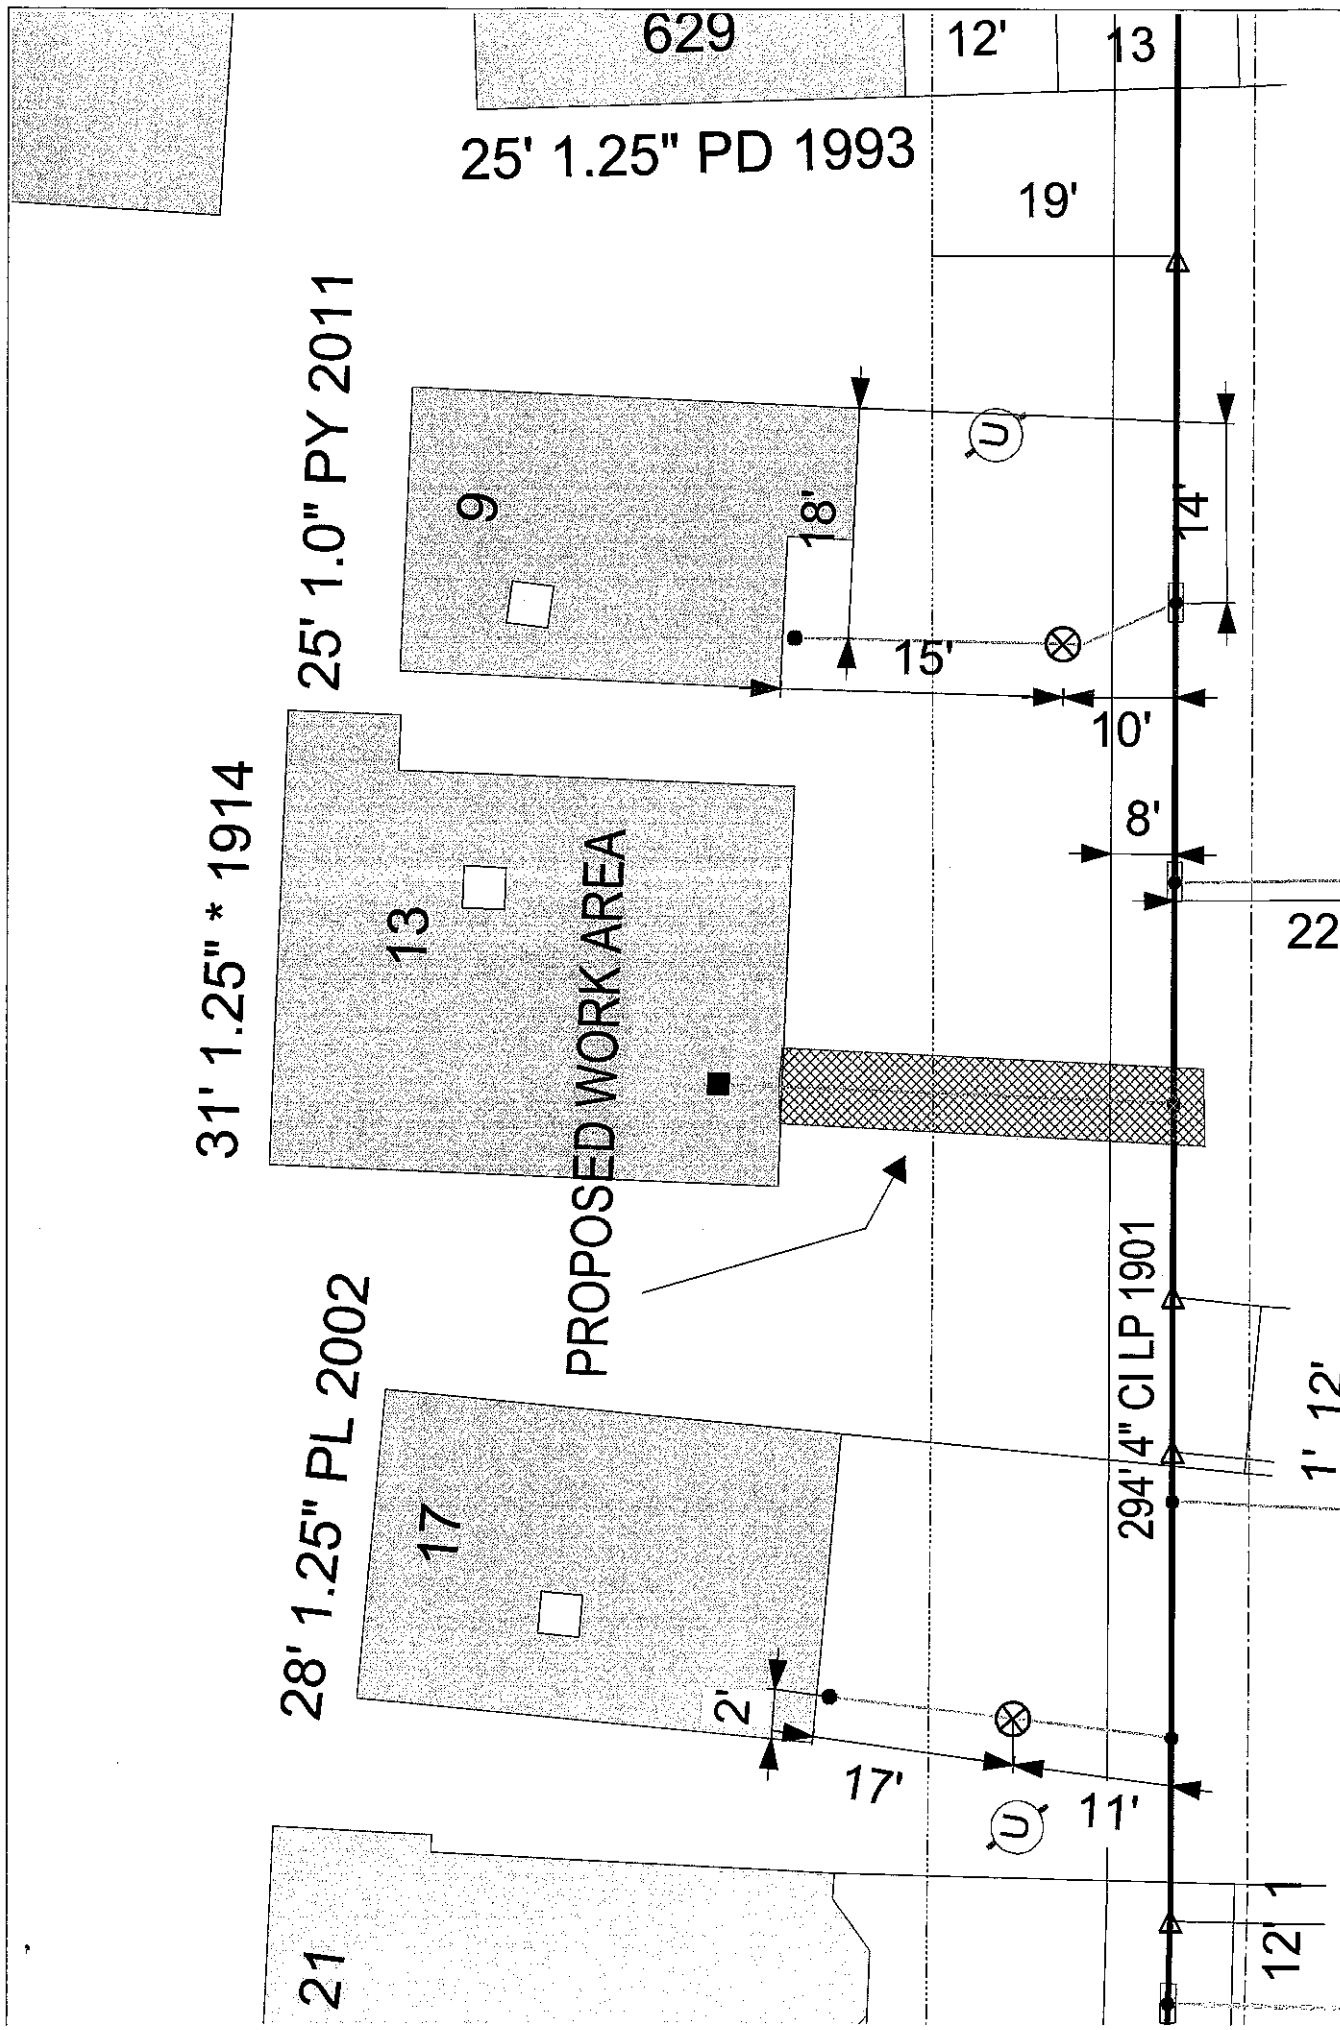

EVERSOURCE EVERSOURCE MA GAS One NSTAR Way New Bedford, MA 02980 Phone 1-800-532-2000		MASS LAW Requires utility advance notice before digging by Anyone Call Dig-Safe: 811	IMPORTANT - DO NOT SCALE This drawing provides approximate locations only and all facility information may not be shown. Contact EVERSOURCE MA GAS to have specific field information identified. EVERSOURCE MA GAS disclaims any liability resulting from the reliance by any person on the location shown on this map. Massachusetts law requires that any person performing excavation work contact Dig-Safe so that the location of any underground may be marked.	Address: 13 Willow St WAL City/Town: New Bedford 1/11/19
--	--	--	---	---

EVERSOURCE

DIG SAFE #:20190300211

SEQUENCE #: 28

START DATE: 01/17/2019 7:00:00 AM

STATION CODE:

RCVD DATE: 01/14/2019 5:47:00 AM

CP

LOCATION

PR
131-19
TOWN: NEW BEDFORD
ADDRESS: 13 WILLOW ST
CROSS STREET: COTTAGE ST
ADDITIONAL INFO:

REGULAR

Ticket Type: NORMAL

PREV. REQ. #:

CROSS STREET 2: CEDAR ST

GENERAL INFORMATION

NATURE OF WORK: RELAY GAS SERVICE
EXTENT OF WORK: WORKING IN THE STR & STR TO HOUSE

AREA IS PREMARKED..YES
INTERNET TICKET

CONTRACTOR

CALLER: ROBIN
TELEPHONE: (508)-441-5809 ext.
EMAIL ADDRESS: robin.alves@eversource.com

TITLE: ADMIN
ALT:

CALL BEFORE: 8 330PM
FAX #: (508)-441-5890 ext.

CONTRACTOR: NSTAR GAS
50 DUCHAINE BLVD, NEW BEDFORD, MA 02745
EXCAVATOR DOING WORK: SAME

LOOK-UP PERSON: DATE: [] CAST IRON (X) [] C.I. SIZE: []

LOOK-UP PERSON COMMENTS:

[] GIS Used [] GIS Incorrect

MARKOUT INFORMATION

MARKOUT PERSON: _____ #: _____

MARKOUT DATE: _____ TIME: _____ AREA PRE-MARKED: [] YES [] NO

CHECK ALL THAT APPLY: [] NOT MARKED NOTIFIED [] MARKED [] SITE VISIT [] ON GOING

ENTER (X) IF: [] CAST IRON WILL BE EXPOSED OR AFFECTED BY EXCAVATION
[] CAST IRON WILL NOT BE EXPOSED OR AFFECTED BY EXCAVATION
[] NEITHER OF THE ABOVE CAN BE DETERMINED AT THIS TIME

MARKOUT COMMENTS:

SEE ACTIVITY REPORT # _____ FOR ADDITIONAL COMMENTS