

APPLICATION/AGREEMENT

For Trench/Disturbance Permit within the City of New Bedford

Permit #

90-19

Dig Safe#20190303445

Date: 01/16/19

TO THE MAYOR AND CITY COUNCIL: DISTURBANCE PERMIT/TRENCH SAFETY PERMIT

Permission is hereby requested to excavate the surface of: X City Property and/or X Private Property
Provide Sketch

Location of Work: 88 Campbell St.

Summer St. - County St.

Gas Line Maintenance

PR
21.19

Work will begin (weather permitting) on: January 30, 2019

Applicant Name: Robert Conklin

Excavator(s) Name:

Company Name: Eversource

Hoisting Equipment License Number:

Grade: Expiration Date:

Contact Number: 508-441-5817


Name & Contact Number of Insurer:

Competent Person on Work Site: ON FILE

APPROVED BY: William S. [Signature] DATE: 1-22-19

TITLE: Sup. Civil Engineer

This permit shall be posted at the work site, and shall remain until the work is completed. It is subject to inspection at all times.

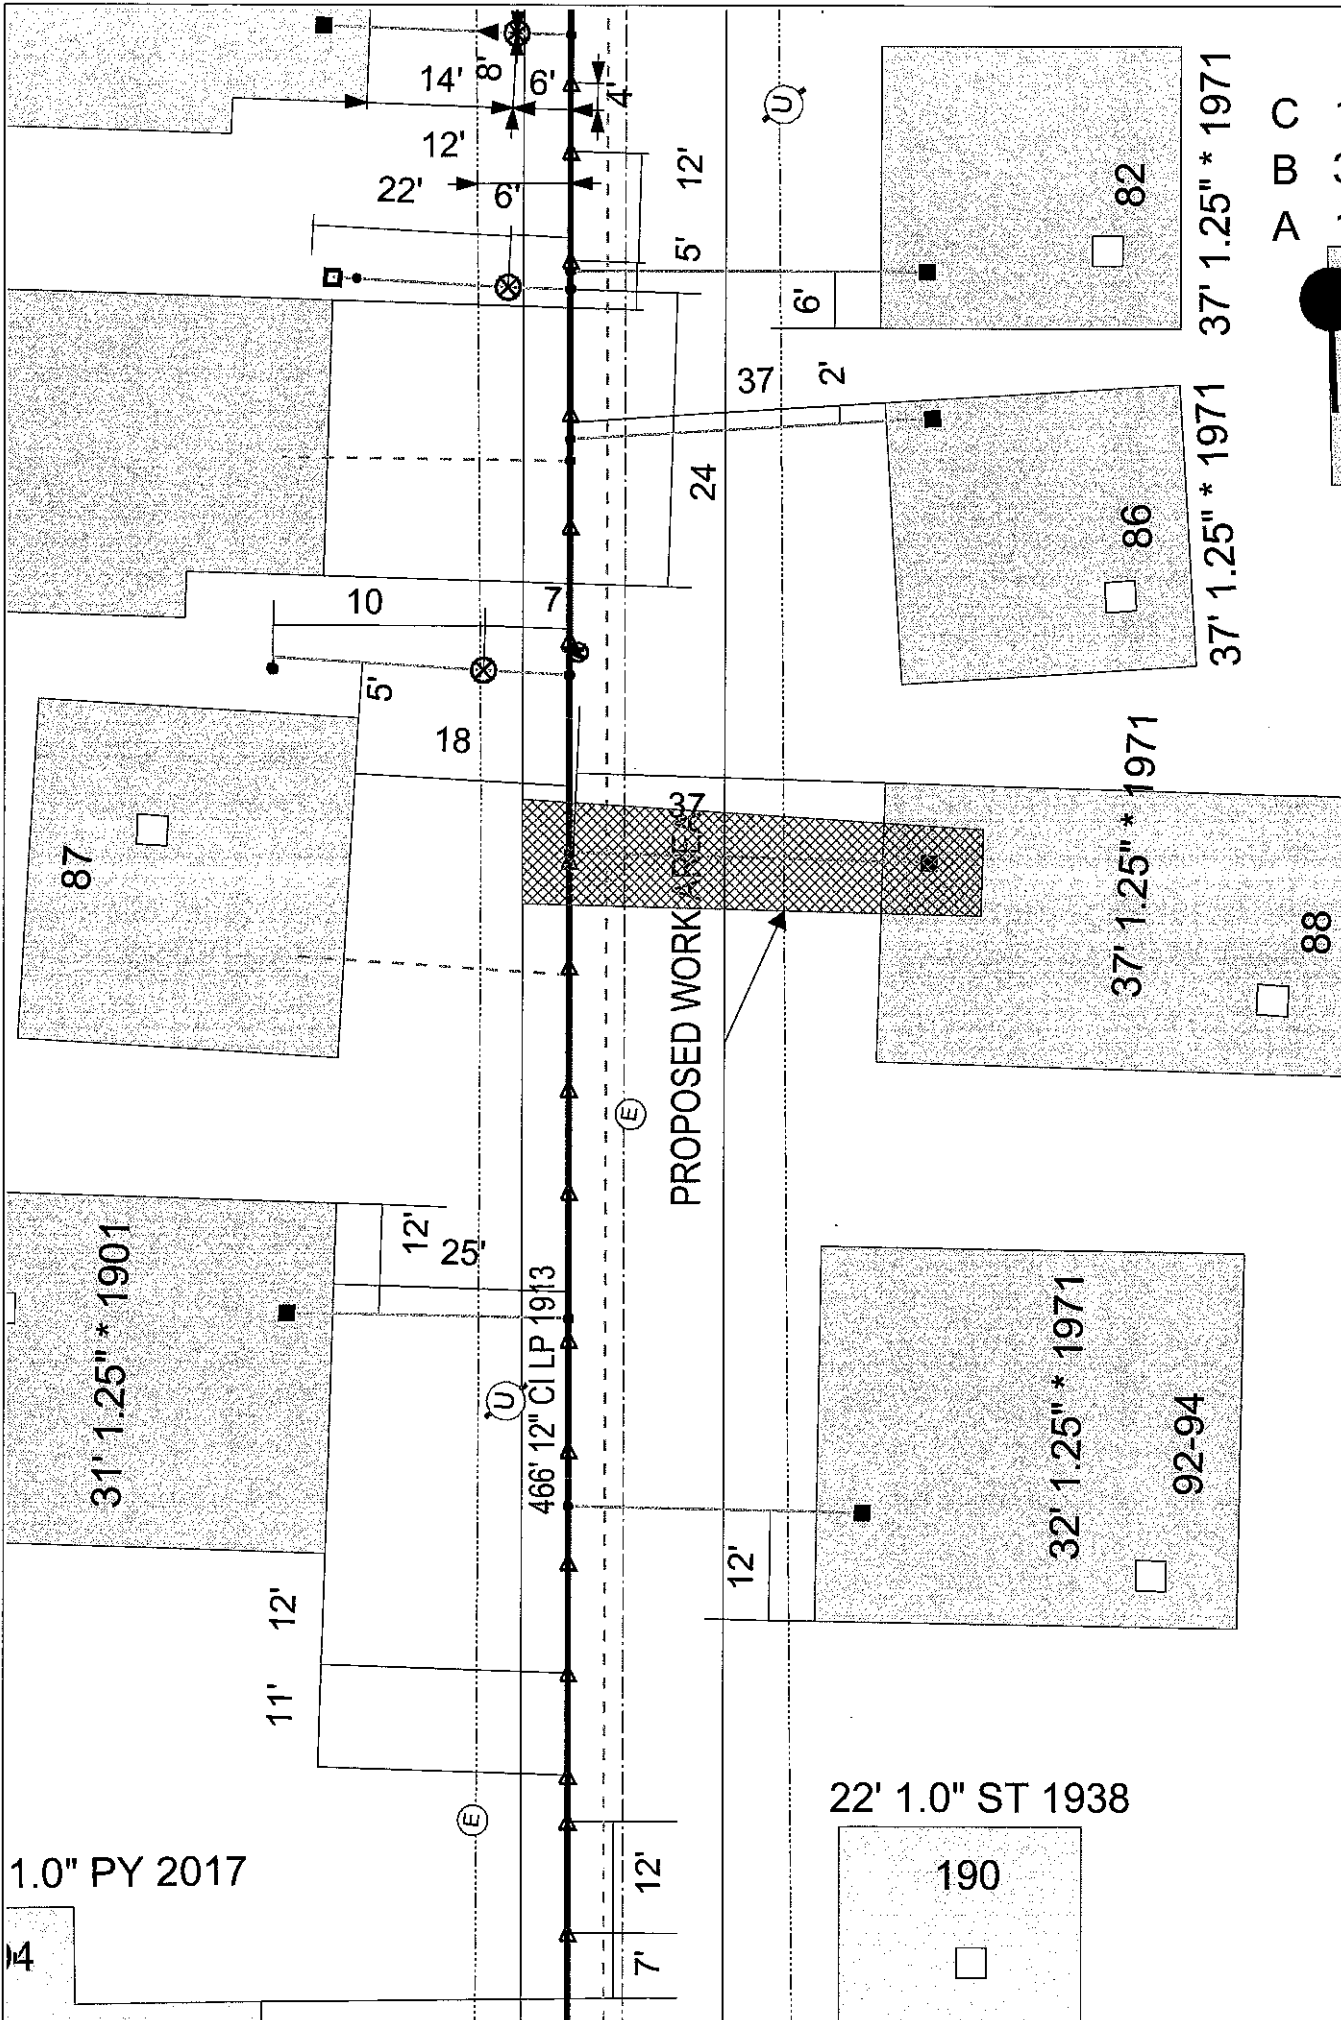

EVERSOURCE EVERSOURCE MA GAS One NSTAR Way Westwood, MA 02090 Phone 1-800-352-2000		MASS LAW Requires 72 hours advance notice of excavation before digging by anyone Call Dig-Safe: 811	IMPORTANT - DO NOT SCALE This drawing provides approximate locations only and all facility information may not be shown. Contact EVERSOURCE MA GAS to have specific field information identified. EVERSOURCE MA GAS disclaims any liability resulting from the reliance by any person on the location shown in this map. Massachusetts law requires that any person advancing work contact Dig-Safe so that the location of any underground may be marked.	Address: 88 Campbell St AB City/Town: New Bedford 1/15/19
---	---	---	--	---

EVERSOURCE

DIG SAFE #:20190303445

SEQUENCE #: 7

START DATE: 01/22/2019 7:00:00 AM

STATION CODE:

RCVD DATE: 01/16/2019 6:57:00 AM

CP

LOCATION

M.R.
2 B 19
TOWN: NEW BEDFORD
ADDRESS: 88 CAMPBELL ST
CROSS STREET: SUMMER ST
ADDITIONAL INFO:

REGULAR

Ticket Type: NORMAL

PREV. REQ. #:

CROSS STREET 2: COUNTY ST

GENERAL INFORMATION

NATURE OF WORK: GAS LINE MAINTENANCE
EXTENT OF WORK: WORKING IN THE STR & STR TO HOUSE

AREA IS PREMARKED, YES
INTERNET TICKET

CONTRACTOR

CALLER: ROBIN
TELEPHONE: (508)-441-5809 ext.
EMAIL ADDRESS: robin.alves@eversource.com

TITLE: ADMIN
ALT:

CALL BEFORE: 8 330PM
FAX #: (508)-441-5890 ext.

CONTRACTOR: NSTAR GAS
50 DUCHAINE BLVD, NEW BEDFORD, MA 02745
EXCAVATOR DOING WORK: SAME

LOOK-UP PERSON: DATE: [] CAST IRON (X) [] C.I. SIZE: []

LOOK-UP PERSON COMMENTS:

[] GIS Used [] GIS Incorrect

MARKOUT INFORMATION

MARKOUT PERSON: #:

MARKOUT DATE: TIME: AREA PRE-MARKED: [] YES [] NO

CHECK ALL THAT APPLY: [] NOT MARKED NOTIFIED [] MARKED [] SITE VISIT [] ON GOING

ENTER (X) IF: [] CAST IRON WILL BE EXPOSED OR AFFECTED BY EXCAVATION
[] CAST IRON WILL NOT BE EXPOSED OR AFFECTED BY EXCAVATION
[] NEITHER OF THE ABOVE CAN BE DETERMINED AT THIS TIME

MARKOUT COMMENTS:

SEE ACTIVITY REPORT # FOR ADDITIONAL COMMENTS