

TO THE MAYOR AND CITY COUNCIL: DISTURBANCE PERMIT/TRENCH SAFETY PERMIT

Permission is hereby requested to excavate the surface of : ☒ City Property and/or ☐ Private Property
Provide Sketch

Location of Work: 68 Ocean St. #13918 745 1393
Arnold St. - Union St.
Relay Gas Service

Work will begin (weather permitting) on: January 31, 2019

Applicant Name: Robert Conklin *Robert Conklin* Excavator(s) Name: _____

Company Name: Eversource

Hoisting Equipment License Number: _____
Grade: _____ Expiration Date: _____

Contact Number: 508-441-5817

Name & Contact Number of Insurer: _____

Competent Person on Work Site: ON FILE


APPROVED BY: *Adrian Stora* DATE: 1-22-19

TITLE: *Sub Civil Engineer*

This permit shall be posted at the work site, and shall remain until the work is completed. It is subject to inspection at all times.

FOR INSPECTION ONLY A 24 HOUR
NOTICE IS REQUIRED AND THE
CONTRACTOR/APPLICANT IS
REQUIRED TO NOTIFY THE D.P.I.
@ 508 979-1550 Press 4 Repair
~~PERMIT EXPIRES~~

ROADWAY CLOSURES WILL REQUIRE
AUTHORIZATION FROM THE
COMMISSIONER OF PUBLIC
INFRASTRUCTURE. TRAFFIC MANAGEMENT
PLANS MAY BE REQUIRED.

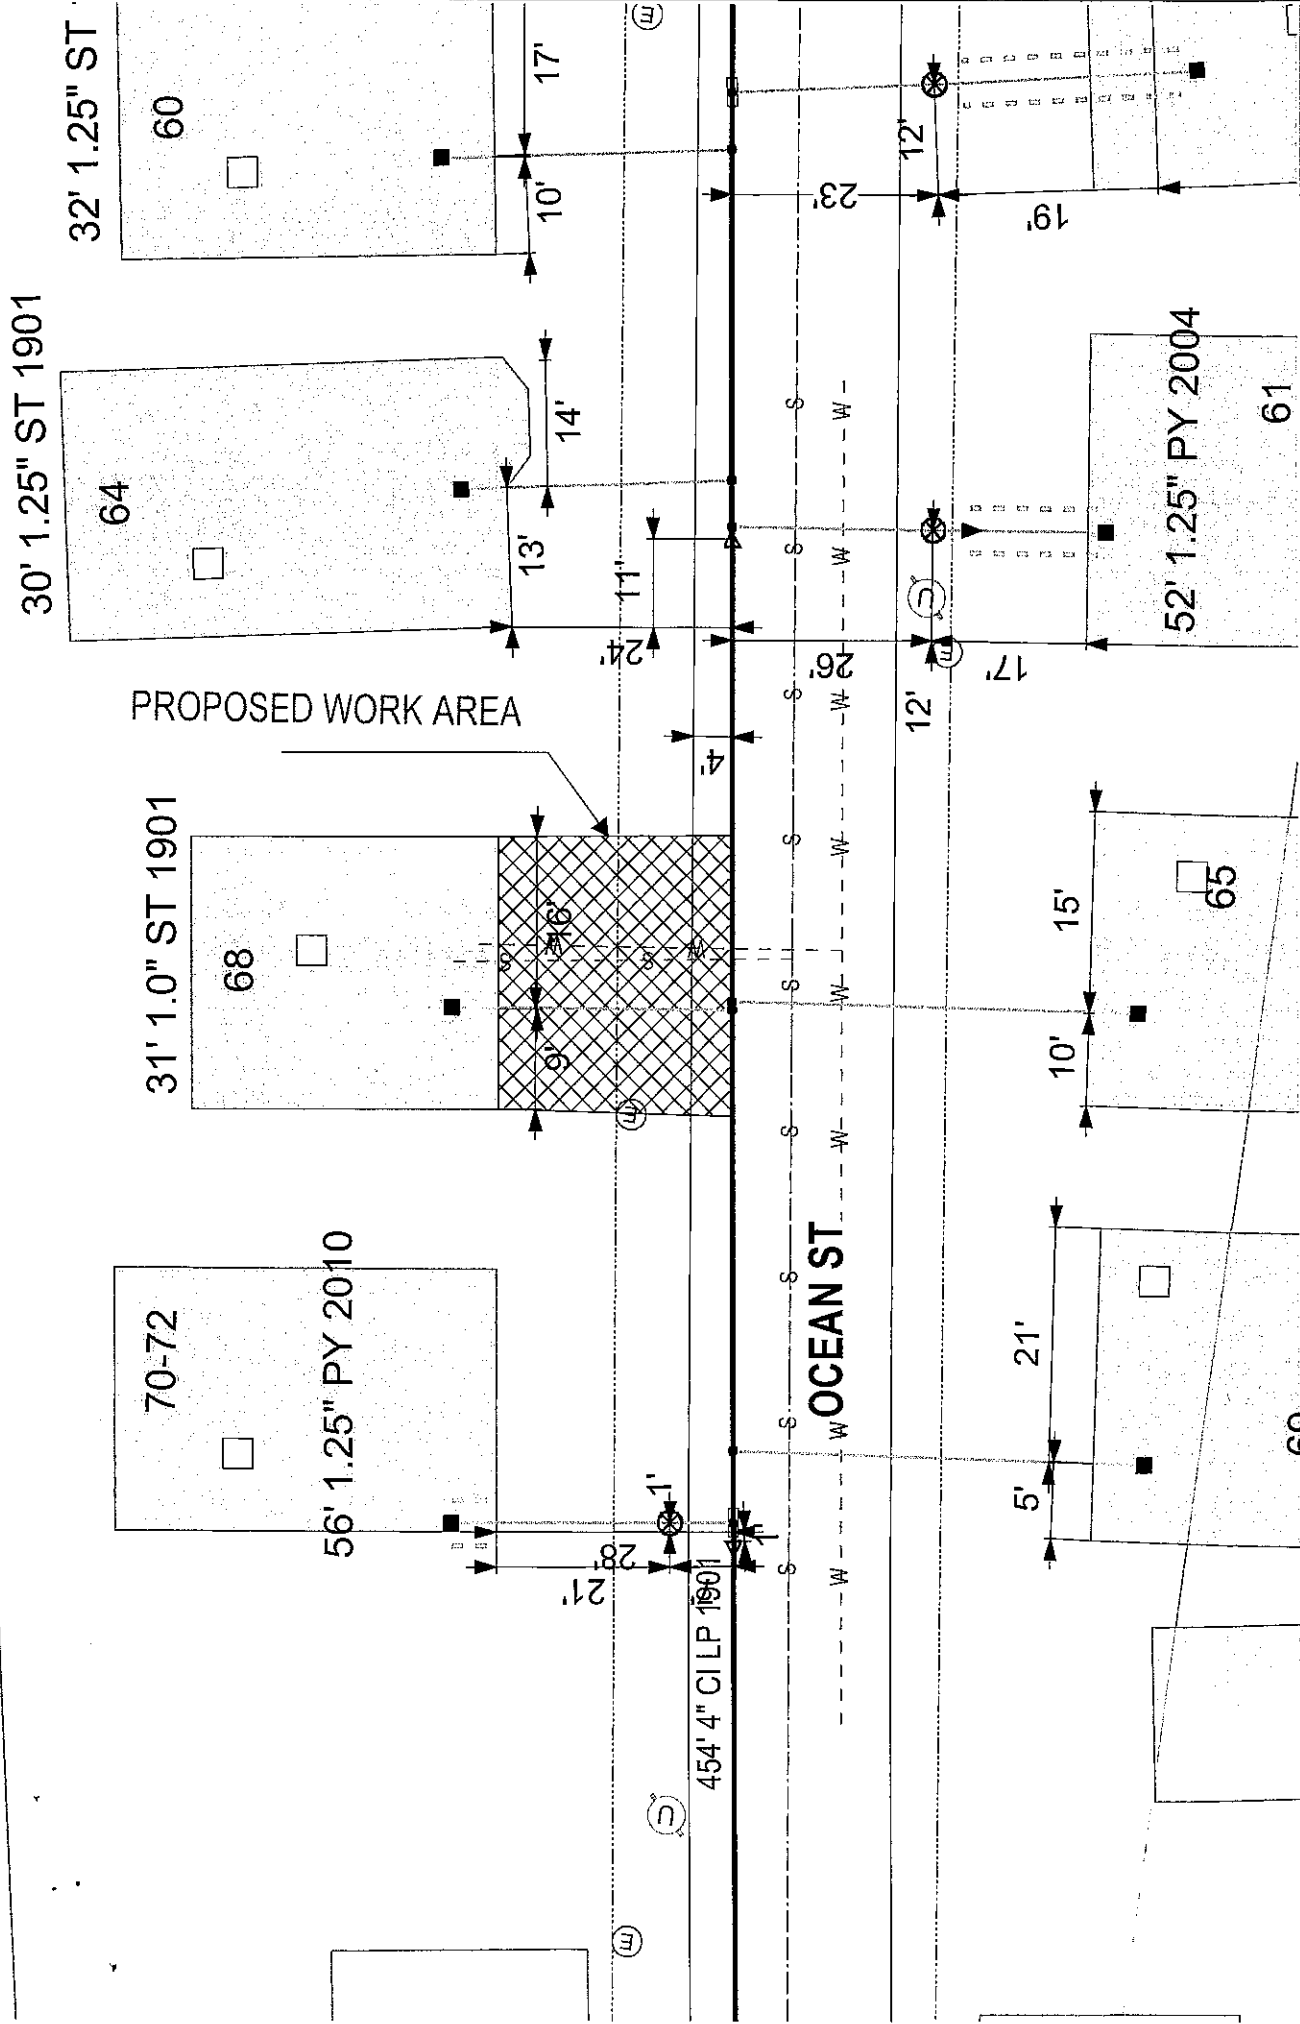

EVERSOURCE EVERSOURCE MA GAS One NSTAR Way Westwood, MA 02090 Phone 1-800-932-2800		MASS LAW Requires 72-hour advance notice to Utility Companies before digging by anyone Call Dig-Safe: 811	IMPORTANT - DO NOT SCALE This drawing provides approximate locations only and all facility information may not be exact. Eversource MA Gas does not have specific information on the location shown on this map. Massachusetts law requires that any person performing excavation work contact Dig-Safe so that the location of any underground may be marked.	Address: 68 Ocean St BPD City/Town: New Bedford 1/16/19
---	--	---	---	--



DIG SAFE #:20190304667

SEQUENCE #: 11

START DATE: 01/23/2019 7:15:00 AM

STATION CODE: CP

RCVD DATE: 01/17/2019 7:05:00 AM

LOCATION

TOWN: NEW BEDFORD

ADDRESS: 68 OCEAN ST

CROSS STREET: ARNOLD ST

CROSS STREET 2: UNION ST

ADDITIONAL INFO:

REGULAR

Ticket Type: NORMAL

PREV. REQ. #:

GENERAL INFORMATION

NATURE OF WORK: RELAY GAS SERVICE

EXTENT OF WORK: WORKING IN THE STR & STR TO HOUSE

AREA IS PREMARKED..YES

INTERNET TICKET

CONTRACTOR

CALLER: ROBIN

TELEPHONE: (508)-441-5809 ext.

EMAIL ADDRESS: robin.alves@eversource.com

TITLE: ADMIN

ALT:

CALL BEFORE: 8 330PM

FAX #: (508)-441-5890 ext.

CONTRACTOR: NSTAR GAS

50 DUCHAINE BLVD, NEW BEDFORD, MA 02745

EXCAVATOR DOING WORK: SAME

LOOK-UP PERSON: DATE:[] CAST IRON (X)[] C.I. SIZE:[]

LOOK-UP PERSON COMMENTS:

[] GIS Used [] GIS Incorrect

MARKOUT INFORMATION

MARKOUT PERSON: #:

MARKOUT DATE: TIME: AREA PRE-MARKED:[] YES [] NO

CHECK ALL THAT APPLY: [] NOT MARKED NOTIFIED [] MARKED [] SITE VISIT [] ON GOING

ENTER (X) IF:

[] CAST IRON WILL BE EXPOSED OR AFFECTED BY EXCAVATION

[] CAST IRON WILL NOT BE EXPOSED OR AFFECTED BY EXCAVATION

[] NEITHER OF THE ABOVE CAN BE DETERMINED AT THIS TIME

MARKOUT COMMENTS:

SEE ACTIVITY REPORT # FOR ADDITIONAL COMMENTS

