

PR
2-17-19

APPLICATION/AGREEMENT

For Trench/Disturbance Permit within the City of New Bedford

Permit # 93-19
Dig Safe#20190304653
Date: 01/17/19

TO THE MAYOR AND CITY COUNCIL: DISTURBANCE PERMIT/TRENCH SAFETY PERMIT

Permission is hereby requested to excavate the surface of: X City Property and/or X Private Property
Provide Sketch

6524/2

Location of Work: 28 Jenkins St. # 20868 R23 L236
Bolton St. - Hemlock St.
Relay Gas Service

Work will begin (weather permitting) on: January 31, 2019

Applicant Name: Robert Conklin Robert Conklin Excavator(s) Name: _____

Company Name: Eversource Hoisting Equipment License Number: _____
Grade: _____ Expiration Date: _____

Contact Number: 508-441-5817 Name & Contact Number of Insurer: _____


Competent Person on Work Site: ON FILE APPROVED BY: Adam Galt DATE: 1-22-19

TITLE: Sup. Civil Engineer

This permit shall be posted at the work site, and shall remain until the work is completed. It is subject to inspection at all times.

FOR INSPECTION ONLY A 24 HOUR
NOTICE IS REQUIRED AND THE
CONTRACTOR/APPLICANT IS
REQUIRED TO NOTIFY THE D.P.I.
@ 508 979-1550 Press 4 Repair
PERMIT EXPIRES 1 YEAR

ROADWAY CLOSURES WILL REQUIRE
AUTHORIZATION FROM THE
COMMISSIONER OF PUBLIC
INFRASTRUCTURE. TRAFFIC MANAGEMENT
PLANS MAY BE REQUIRED.

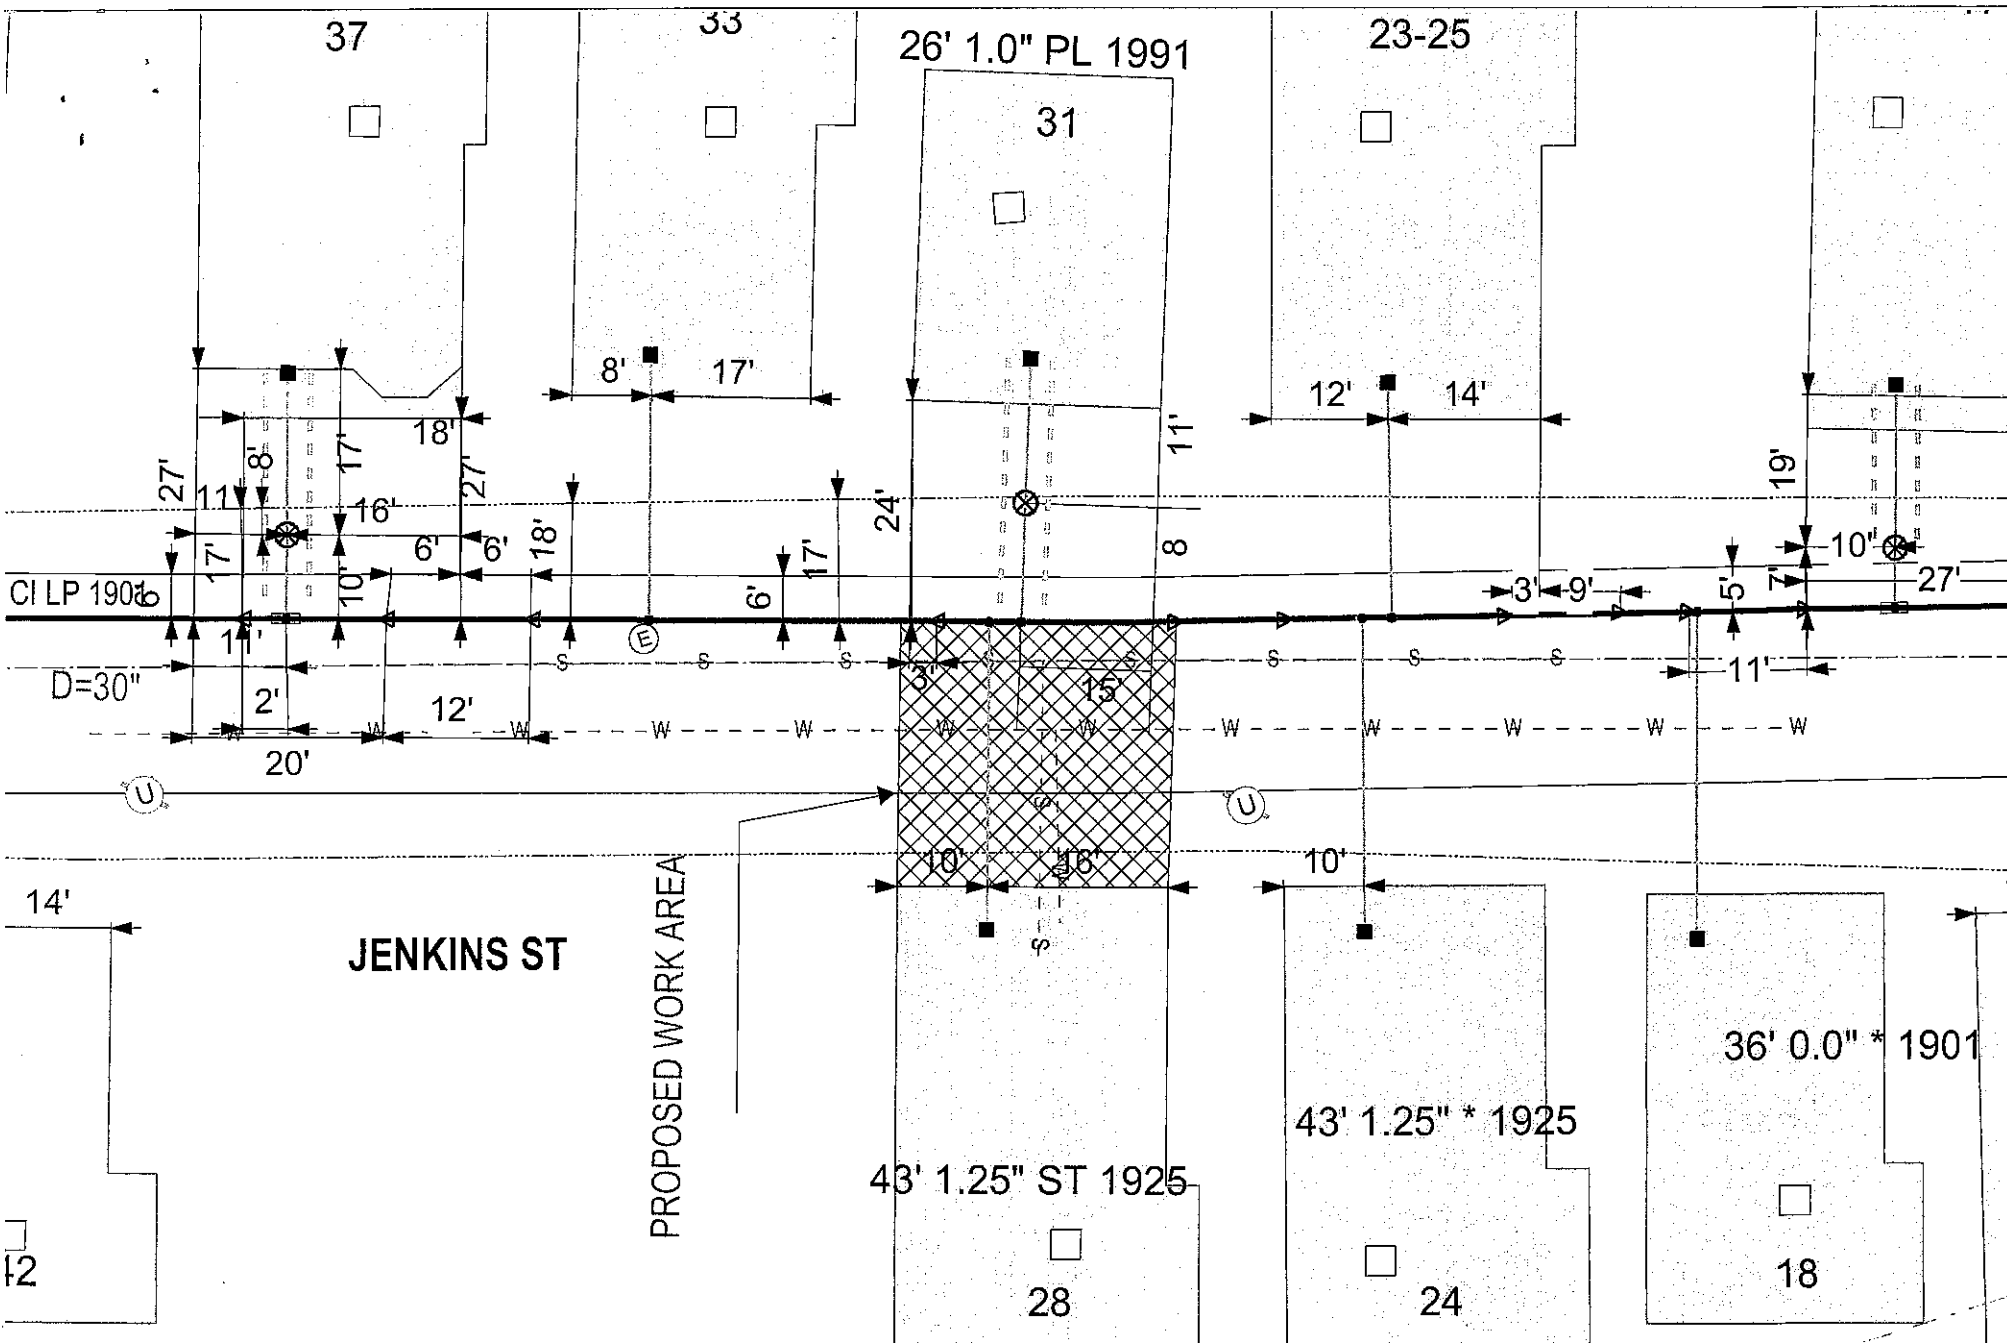

EVERSOURCE EVERSOURCE MA GAS One NSTAR Way Westwood, MA 02090 Phone 1-800-592-2000		MASS LAW Requires 72 hours advance notice to Utility Companies before digging by Anyone Call Dig-Safe: 811	IMPORTANT - DO NOT SCALE This drawing provides approximate locations only and all facility information may not be shown. Contact EVERSOURCE MA GAS to have specific field information identified. EVERSOURCE MA GAS disclaims any liability resulting from the reliance by any person on the location shown on this map. Massachusetts law requires that any person performing excavation work contact Dig-Safe so that the location of any underground may be marked.	Address: 28 Jenkins St BPD City/Town: New Bedford 1/16/19
---	---	---	---	---

EVERSOURCE

DIG SAFE #:20190304653 SEQUENCE #:9

START DATE: 01/23/2019 7:00:00 AM

STATION CODE:

RCVD DATE: 01/17/2019 6:57:00 AM

CP

REGULAR

PREV. REQ. #:

LOCATION

Ticket Type: NORMAL

TOWN: NEW BEDFORD

ADDRESS: 28 JENKINS ST

CROSS STREET: BOLTON ST

CROSS STREET 2: HEMLOCK ST

ADDITIONAL INFO:

GENERAL INFORMATION

NATURE OF WORK: RELAY GAS SERVICE

AREA IS PREMARKED...YES
INTERNET TICKET

EXTENT OF WORK: WORKING IN THE STR & STR TO HOUSE

CONTRACTOR

CALLER: ROBIN

TITLE: ADMIN

TELEPHONE: (508)-441-5809 ext.

ALT:

EMAIL ADDRESS: robin.alves@eversource.com

CALL BEFORE: B 330PM

FAX #: (508)-441-5890 ext

CONTRACTOR: NSTAR GAS

50 DUCHANE BLVD, NEW BEDFORD, MA 02745

EXCAVATOR DOING WORK: SAME

LOOK-UP PERSON:

DATE: [

CAST IRON (X) [

C.I. SIZE: [

LOOK-UP PERSON COMMENTS:

☐ GIS Used ☐ GIS IncorrectMARKOUT INFORMATION

MARKOUT PERSON: _____ #: _____

MARKOUT DATE: _____ TIME: _____ AREA PRE-MARKED: [] YES [] NO

CHECK ALL THAT APPLY: [] NOT MARKED NOTIFIED [] MARKED [] SITE VISIT [] ON GOING

ENTER (X) IF:

☐ CAST IRON WILL BE EXPOSED OR AFFECTED BY EXCAVATION☐ CAST IRON WILL NOT BE EXPOSED OR AFFECTED BY EXCAVATION☐ NEITHER OF THE ABOVE CAN BE DETERMINED AT THIS TIME

MARKOUT COMMENTS:

SEE ACTIVITY REPORT # _____ FOR ADDITIONAL COMMENTS

8671-14

8254-13

11180-21

12409-23

6192-10

8238-13

8055-12

8169-13

8426-13

9071-14

12217-23

10078-17

7692-12

8402-13

12418-23

8052-12

11094-21

11251-21

Sewer 10" Pipe

JENKINS

STRE

12397-23

11309-21

7991-12

8301-13

13902-25

13903-26

9240-15

7595-12