

PR 19 21-19 Permit # 94-19 Dig Safe#20190305711 Date: 01/18/19

TO THE MAYOR AND CITY COUNCIL: DISTURBANCE PERMIT/TRENCH SAFETY PERMIT

Permission is hereby requested to excavate the surface of: X City Property and/or X Private Property Provide Sketch

Location of Work: 61 Dewolf St. #20687 P83 L254 Mt. Vernon St. - Durfee St. Gas Line Maintenance

Work will begin (weather permitting) on: February 1, 2019

Applicant Name: Robert Conklin (Signature) Excavator(s) Name:

Company Name: Eversource Hoisting Equipment License Number: Grade: Expiration Date:


Contact Number: 508-441-5817 Name & Contact Number of Insurer:

Competent Person on Work Site: ON FILE APPROVED BY: (Signature) DATE: 2-1-19 TITLE: Sup. Civil Engineer

This permit shall be posted at the work site, and shall remain until the work is completed. It is subject to inspection at all times.

FOR INSPECTION ONLY A 24 HOUR NOTICE IS REQUIRED AND THE CONTRACTOR/APPLICANT IS REQUIRED TO NOTIFY THE D.P.I. @ 508 979-1550 Press 4 Repair PERMIT EXPIRES 1 YEAR

ROADWAY CLOSURES WILL REQUIRE AUTHORIZATION FROM THE COMMISSIONER OF PUBLIC INFRASTRUCTURE. TRAFFIC MANAGEMENT PLANS MAY BE REQUIRED.

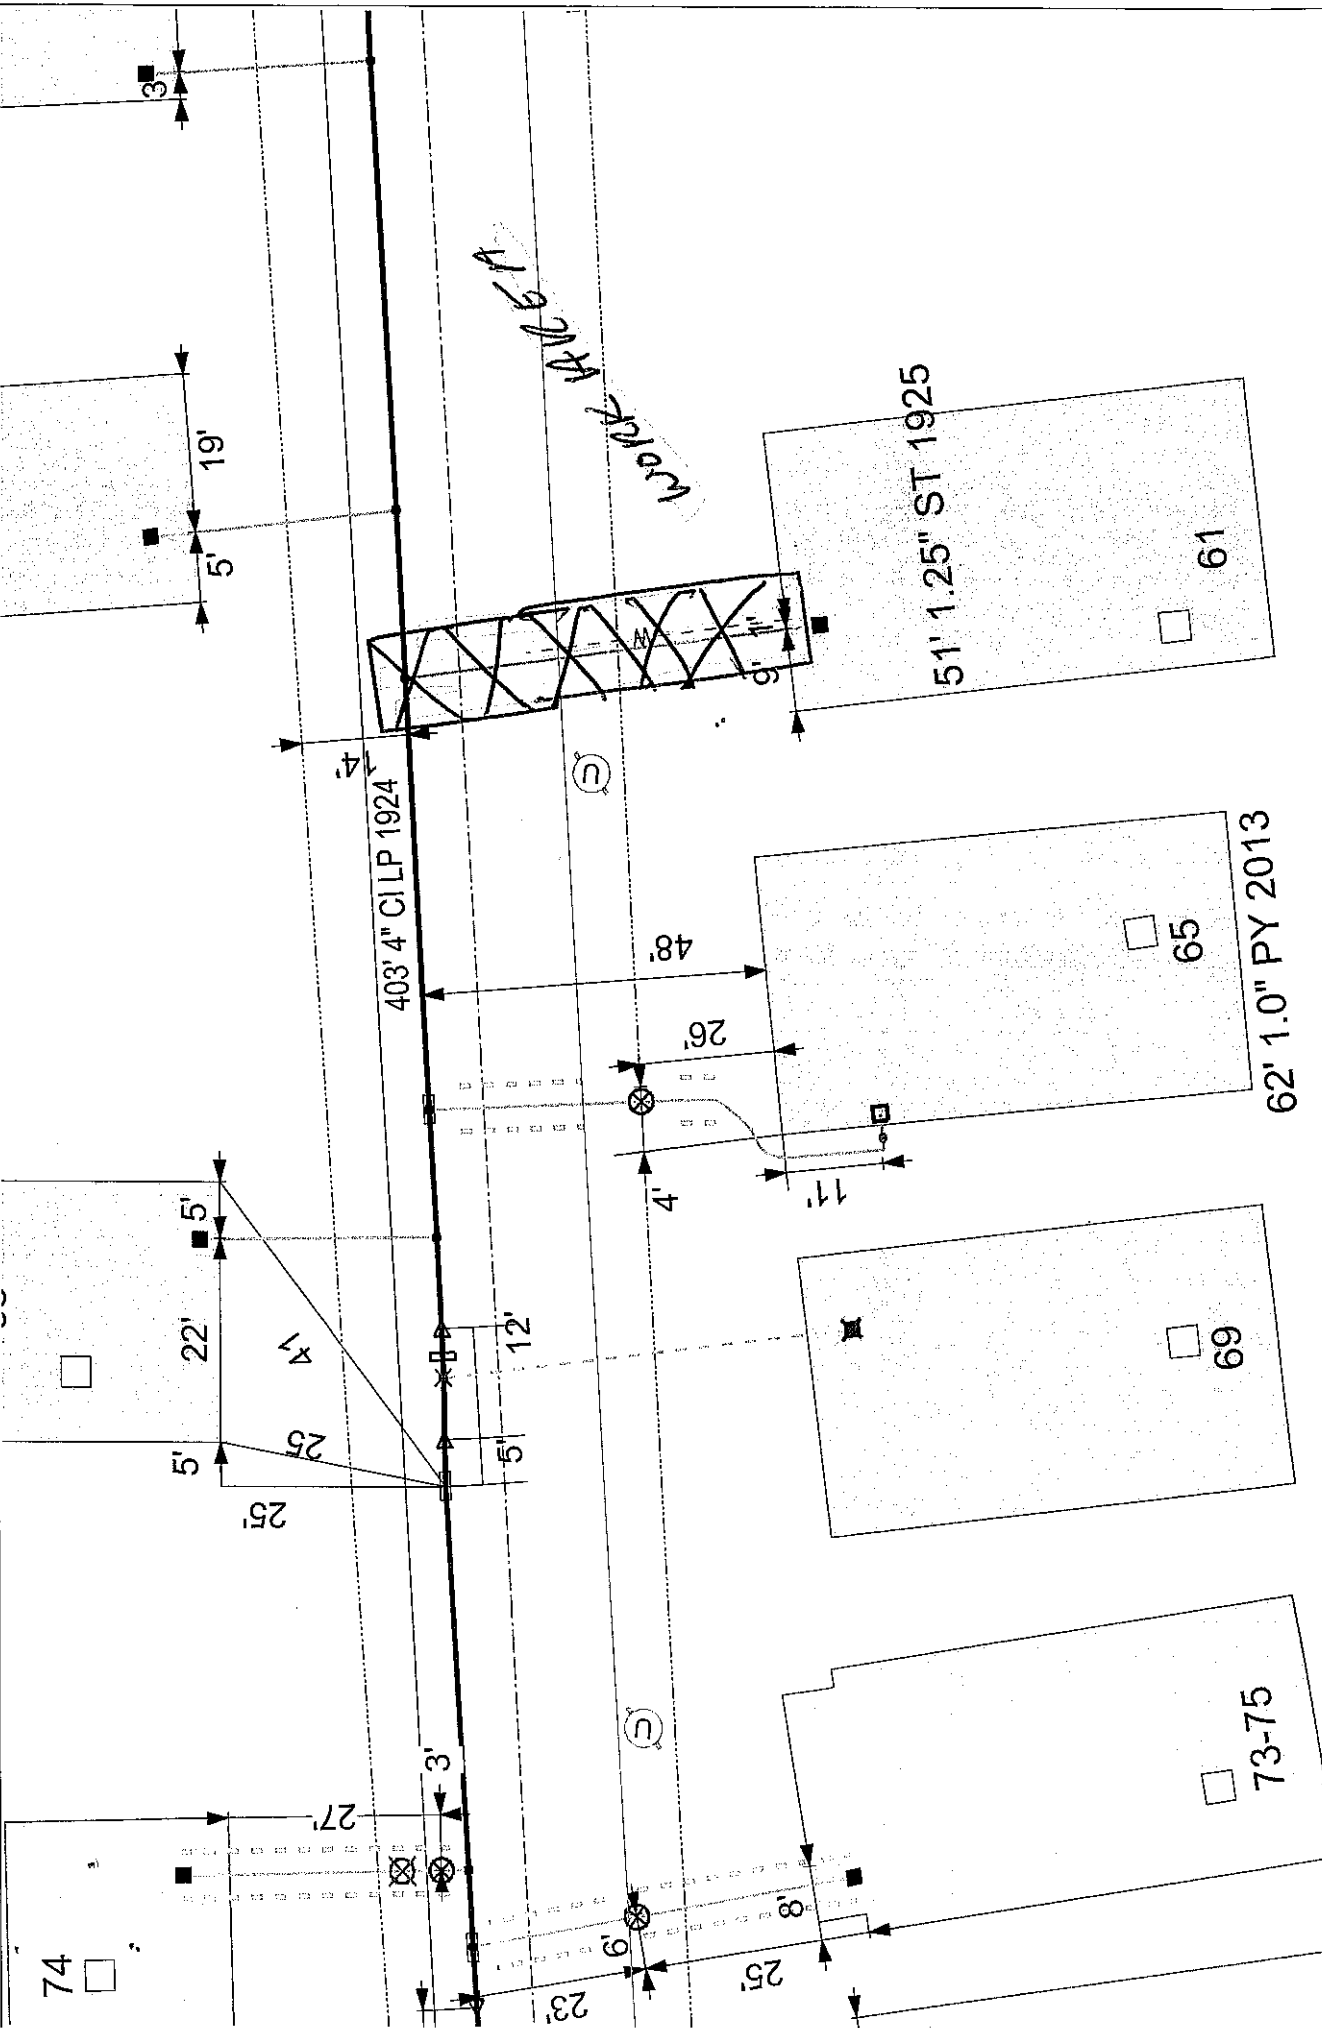

EVERSOURCE EVERSOURCE MA GAS One NSTAR Way Westwood, MA 02090 Phone 1-800-692-2000	MASS LAW Requires 72 hours advance notice to utility companies before digging by anyone Call Dig-Safe: 811	IMPORTANT - DO NOT SCALE This drawing provides approximate locations only and all facility information may not be shown. Contact EVERSOURCE MA GAS to have specific field information detailed. EVERSOURCE MA GAS disclaims any liability resulting from the reliance by any person on this information. If you are a contractor or excavator, contact EVERSOURCE MA GAS before any person performing excavation work contact Dig-Safe so that the location of any underground may be marked.	Address: 61DewolfSt AB City/Town: NewBedford1/17/19
---	---	--	---

EVERSOURCE

DIG SAFE #:20190305711

SEQUENCE #: 19

START DATE: 01/24/2019 7:30:00 AM

STATION CODE:

RCVD DATE: 01/18/2019 7:18:00 AM

CP

REGULAR

PREV. REQ. #:

LOCATION

Ticket Type: NORMAL

TOWN: NEW BEDFORD

ADDRESS: 61 DEWOLF ST

CROSS STREET: MT VERNON ST

CROSS STREET 2: DUFFEE ST

ADDITIONAL INFO:

GENERAL INFORMATION

NATURE OF WORK: GAS LINE MAINTENANCE

EXTENT OF WORK: WORKING THE IN STR & STR TO HOUSE

AREA IS PREMARKED..YES
INTERNET TICKETCONTRACTOR

CALLER: ROBIN

TITLE: ADMIN

CALL BEFORE: 8 330PM

TELEPHONE: (508)-441-5809 ext.

ALT:

FAX #: (508)-441-5890 ext.

EMAIL ADDRESS: robin.alves@eversource.com

CONTRACTOR: NSTAR GAS

50 DUCHAINE BLVD, NEW BEDFORD, MA 02745

EXCAVATOR DOING WORK: SAME

LOOK-UP PERSON:

DATE: []

CAST IRON (X) []

C.I. SIZE: []

LOOK-UP PERSON COMMENTS:

[] GIS Used [] GIS Incorrect

MARKOUT INFORMATION

MARKOUT PERSON: _____

#: _____

MARKOUT DATE: _____

TIME: _____

AREA PRE-MARKED: [] YES [] NO

CHECK ALL THAT APPLY: [] NOT MARKED NOTIFIED [] MARKED [] SITE VISIT [] ON GOING

ENTER (X) IF:

[] CAST IRON WILL BE EXPOSED OR AFFECTED BY EXCAVATION

[] CAST IRON WILL NOT BE EXPOSED OR AFFECTED BY EXCAVATION

[] NEITHER OF THE ABOVE CAN BE DETERMINED AT THIS TIME

MARKOUT COMMENTS:

SEE ACTIVITY REPORT # _____ FOR ADDITIONAL COMMENTS