

Expires: 8-8-20



PERMIT NO.
24832

CITY OF NEW BEDFORD
SEWER AND/OR STORM DRAIN PERMIT

DATE 8-8-19

This certifies that permission is granted to

117 Union St LLC 128 Union St 4th Floor (508) 915-9264
Property Owner Address Tel.

To connect a sewer and/or storm drain located at 117 Union St NB MA
Assessor's Plot 53 Lot 26 to the sewer and/or storm drain in Union St Street

To be laid in accordance with the conditions in this application and the City of New Bedford ordinances.
TYPE OF USE: RESIDENTIAL COMMERCIAL INDUSTRIAL FLOW G.P.D.

If applicant other than actual property owner, attach Letter of Authorization from Property Owner.

Name: P. S. 1030

Tel.

Mailing Address:

The Bonded Contractor/Drain Layer authorized to perform this work is:

P. S. 1030

Name: P. S. 1030

Address

Tel.

Type of Pipe Required:

PERMIT EXPIRES ONE YEAR AFTER DATE OF ISSUE

REFERENCE

Issue # 24831

- Requires separate connections for sewage and storm drain where applicable. Storm water cannot be discharged to a sanitary sewer.
 - All work must be inspected and approved by a D.P.I. inspector before backfilling.
 - If this connection is to be part of a private service shared jointly with other building owners, attach copy of Recorded Joint Maintenance Agreement.
 - Permits can be issued to Industrial and/or Commercial Applicants only upon receipt and approval by the Commissioner of Public Infrastructure of required plans and supplemental information.
 - In addition, a City-issued Industrial User Discharge Permit and/or a Sewer Extension/Connection Permit issued by the Commonwealth of Massachusetts D.E.P. shall be required by the City for Industrial Discharge into the sewer system.
- Industrial User Discharge Permit No. Date:

Comm. Mass. Sewer Conn./Ext. Permit No. Date:
A Filing and Inspection Fee of \$X, plus an Entrance Fee of \$, where applicable, must accompany this application.

Bank# Check# Date Receipt#

Other requirements: Fee waived Per Sharon Sydnor - Engineer City

Reference Permit # 24831 137-139 Union St

Connection made to Sewer Part of jointly-shared private line YES NO
Storm Drain

Applicant agrees to abide by the above terms, as well as all pertinent ordinances of the City of New Bedford, and such other special rules as the Commissioner of Public Infrastructure and/or City Engineer may deem necessary

City Engineer

Signature of Property Owner or Representative

INSPECTOR'S REPORT


INSPECTED BY:

DATE:


COMMENTS:

APPROVED DISAPPROVED

SIGNATURE

 

SKETCH PLAN

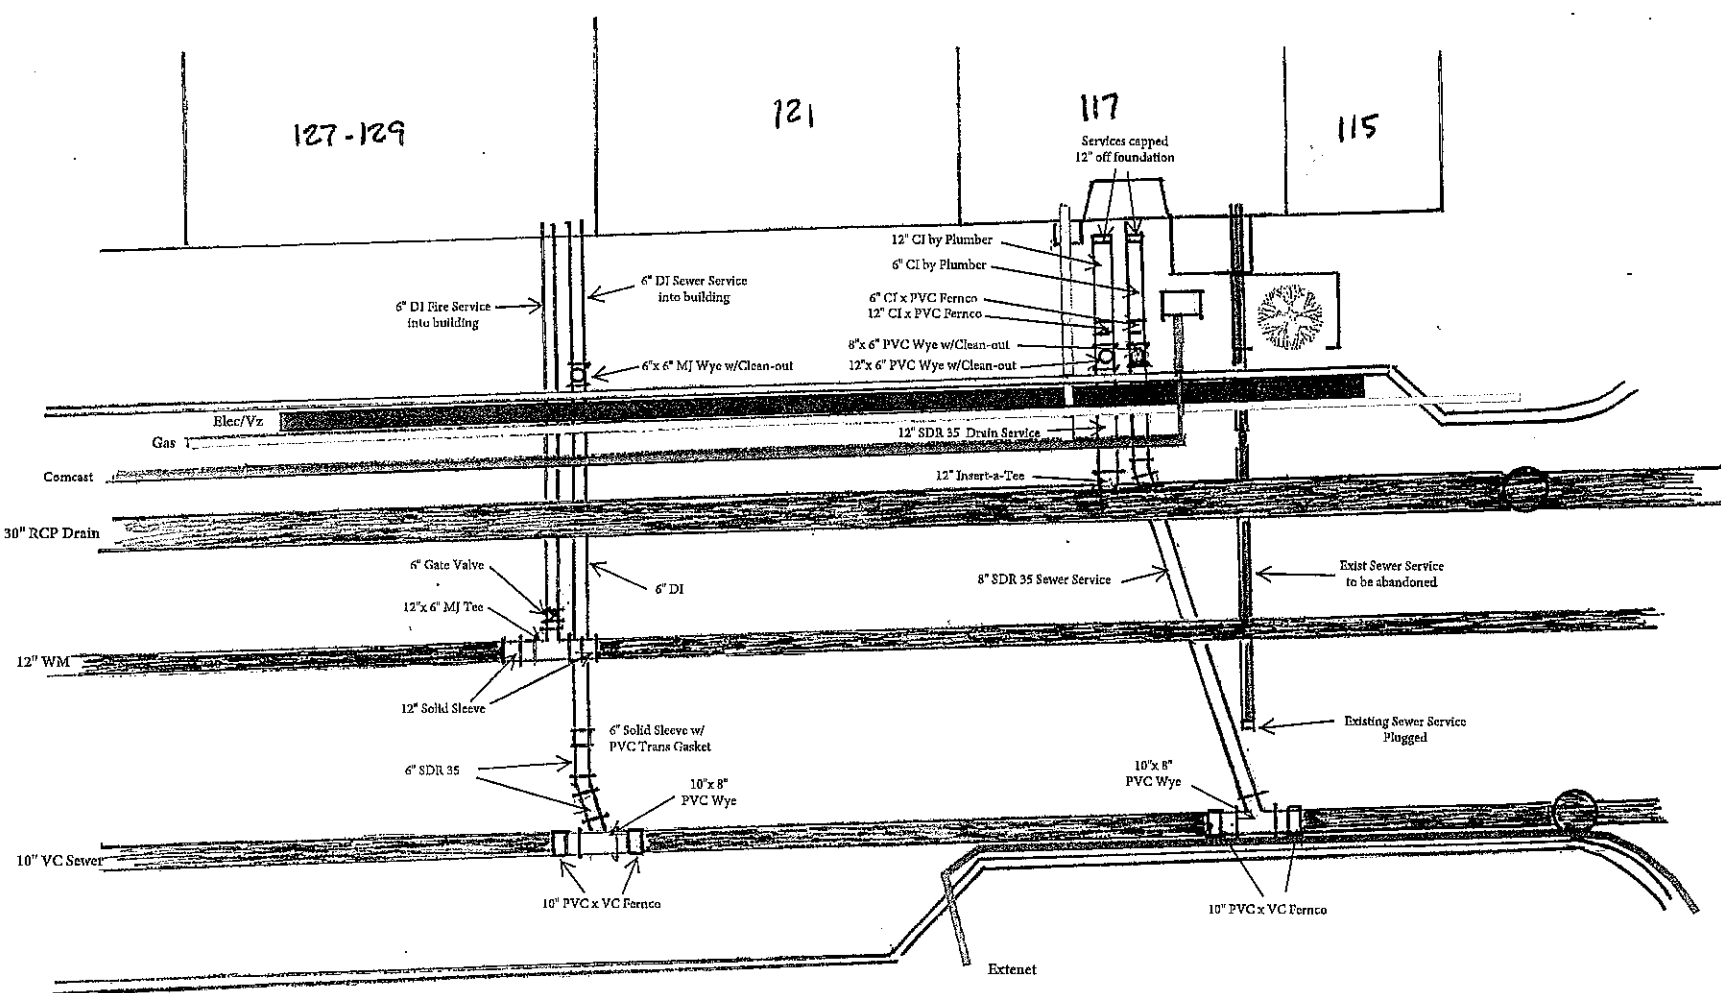

Note: Permanent Curb and Sidewalk Restoration by Others

Scale
NTS

PROPOSED UTILITIES
117 and 127-129 Union St
New Bedford, MA



Department of Public Infrastructure

Jamie Ponte
Commissioner

Water
Wastewater
Highways
Engineering
Cemeteries
Park Maintenance
Forestry
Energy

CITY OF NEW BEDFORD
Jonathan F. Mitchell, Mayor

To Whom It May Concern:

I 117 WILSON ST. LLC 128 WILSON ST. WILFLOOZ, NB, being
(Name) (Mailing Address)

Owner of property located at

117, 127, 129 WILSON ST. NB

Plot , Lot , hereby agree to allow P. GIOIOSO & SONS, INC
(Name)

50 PRINCE ST. LYONS BROU MA 02436 to act on my behalf including affixing my
(Mailing Address)

signature in securing permit for:

☒ Sewer/Drain Service Permits
☒ Water Service Permits
☐ Driveway Installation Permits
☐ Sidewalk Installation Permits

I further agree to conform to, and abide by, All City rules and ask regulations applicable to
the permit (s) being applied for:

Name 117 WILSON ST. LLC
STEVEN A. HENNINGER
Signature
Address 128 WILSON ST. NB
Date 8-7-19 508-965-9764
Telephone Number