

APPLICATION/AGREEMENT
For Trench/Disturbance Permit within the City of New Bedford

Permit # 10-2020
Dig Safe#20200202453
Date: 01/07/20

TO THE MAYOR AND CITY COUNCIL: DISTURBANCE PERMIT/TRENCH SAFETY PERMIT

Permission is hereby requested to excavate the surface of : X City Property and/or X Private Property
Provide Sketch

Location of Work: Woodlawn St.
Brock Ave. – Rodney French Blvd

Relay Gas Main

Work will begin (weather permitting) on: January 21, 2020

Applicant Name: Robert Conklin *Robert Conklin* Excavator(s) Name: _____

Company Name: Eversource Hoisting Equipment License Number: _____
Grade: _____ Expiration Date: _____

Contact Number: 508-441-5813 Name & Contact Number of Insurer: _____

Competent Person on Work Site: ON FILE


APPROVED BY: *Stephen Cupton* DATE: 1-13-2020

TITLE: *Asst. City Engineer*

This permit shall be posted at the work site, and shall remain until the work is completed. It is subject to inspection at all times.

ROADWAY CLOSURES WILL REQUIRE
AUTHORIZATION FROM THE
COMMISSIONER OF PUBLIC
INFRASTRUCTURE. TRAFFIC MANAGEMENT
PLANS MAY BE REQUIRED.

permit valid only three months

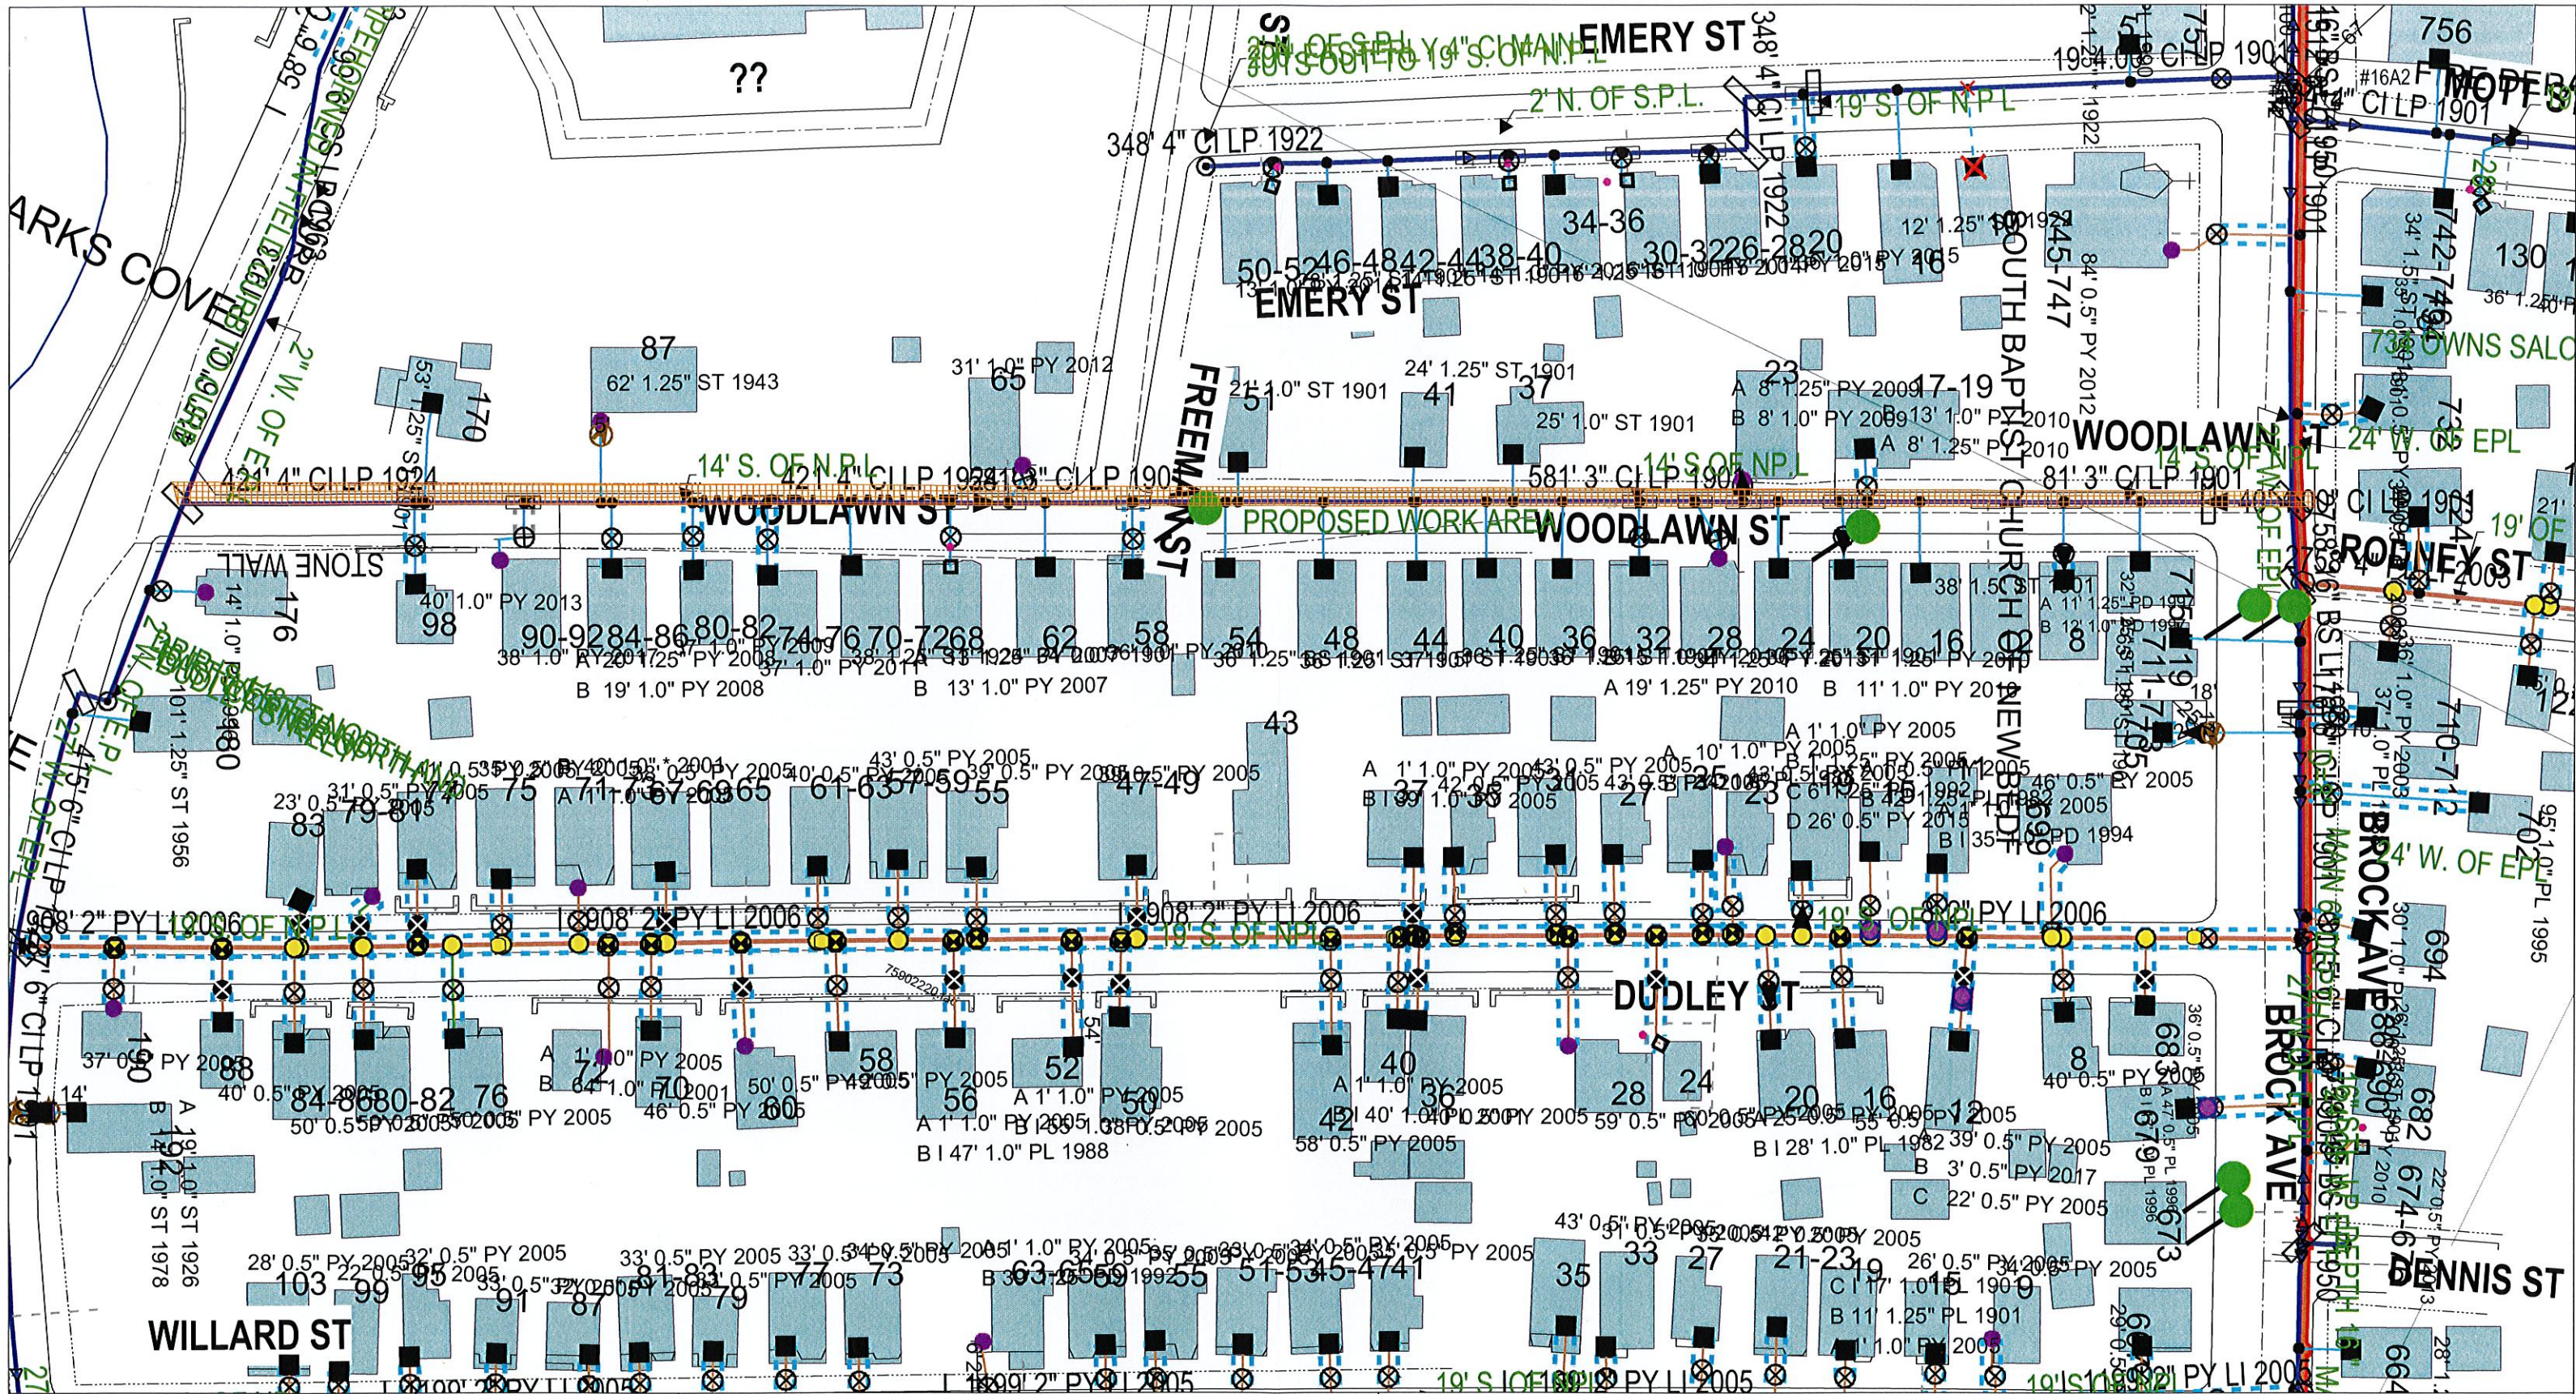

EVERSOURCE

MASS LAW

Requires 72 hours advance notice to Utility Companies before digging by Anyone
Call Dig-Safe: 811

IMPORTANT - DO NOT SCALE

This drawing provides approximate locations only and all facility information may not be shown. Contact EVERSOURCE MA Gas to have specific field information identified. EVERSOURCE MA Gas disclaims any liability resulting from reliance by any on the location shown on this map. Massachusetts law requires that any person performing excavation work contact Dig-Safe so that the location of any underground may be marked

Address: **Woodlawn St CD**
City / Town: **New Bedford 1/3/20**