

APPLICATION/AGREEMENT

Permit # 107 - 2020

For Trench/Disturbance Permit within the City of New Bedford

Dig Safe#20201103138

Date: 03/10/20

TO THE MAYOR AND CITY COUNCIL:

DISTURBANCE PERMIT/TRENCH SAFETY PERMIT

Permission is hereby requested to excavate the surface of: X City Property and/or X Private Property

Provide Sketch

Location of Work: 233 Aquidneck St.
W Rodney Fr. Blvd – Brock Ave.Relay Gas ServiceWork will begin (weather permitting) on: March 24, 2020Applicant Name: Robert Conklin Robert Conklin (S) Excavator(s) Name: _____Company Name: Eversource Hoisting Equipment License Number: _____


Grade: _____ Expiration Date: _____

Contact Number: 508-441-5813 Name & Contact Number of Insurer: _____Competent Person on Work Site: ON FILE APPROVED BY: Stephen Cunniff DATE: 3-17-2020TITLE: Asst. City Engineer

This permit shall be posted at the work site, and shall remain until the work is completed. It is subject to inspection at all times.

Permits are valid for only three months

ROADWAY CLOSURES WILL REQUIRE
AUTHORIZATION FROM THE
COMMISSIONER OF PUBLIC
INFRASTRUCTURE. TRAFFIC
MANAGEMENT PLANS MAY BE
REQUIRED.

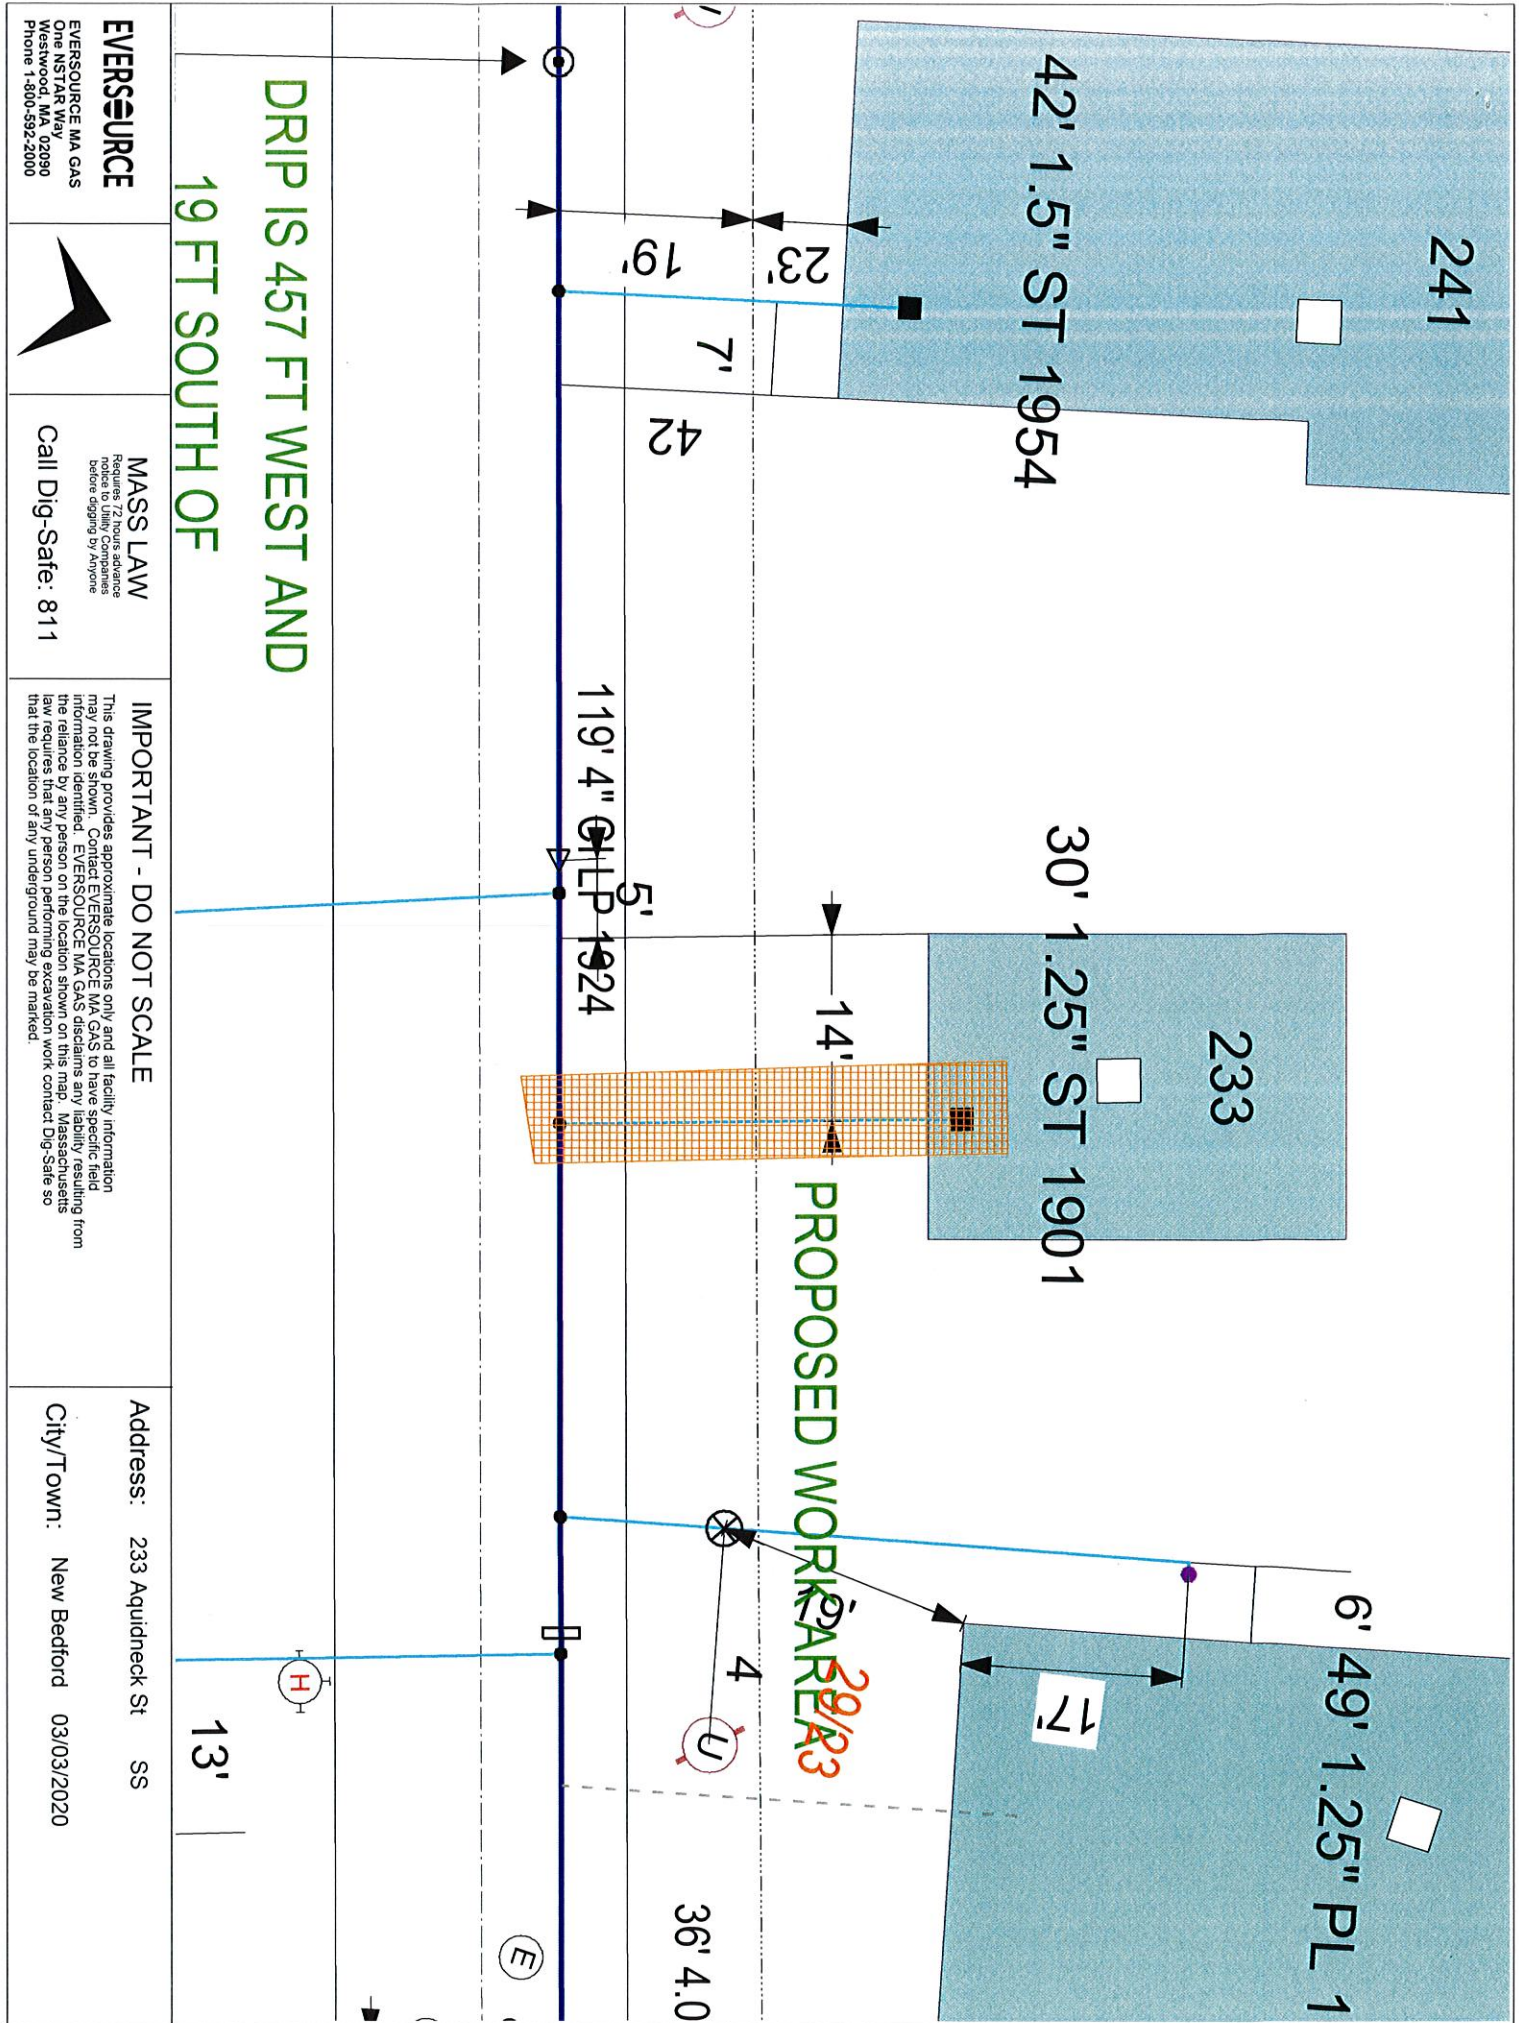

DRIP IS 457 FT WEST AND
19 FT SOUTH OF

PROPOSED WORK AREA

MASS LAW

IMPORTANT - DO NOT SCALE

Address: 233 Aquidneck St SS

Call Dig-Safe: 811

City/Town: New Bedford 03/03/2020

EVERSOURCE
EVERSOURCE MA GAS
One NSTAR Way
Westwood, MA 02090
Phone 1-800-592-2000