

APPLICATION/AGREEMENT

Permit # 114-2020

For Trench/Disturbance Permit within the City of New Bedford

Dig Safe#20201100483

Date: 03/09/20

TO THE MAYOR AND CITY COUNCIL:

DISTURBANCE PERMIT/TRENCH SAFETY PERMIT

Permission is hereby requested to excavate the surface of: X City Property and/or X Private Property

Provide Sketch

Location of Work: 45 Jenkins St

Hemlock St - Bolton St

Gas Service Maintenance

Work will begin (weather permitting) on: March 23, 2020

Applicant Name:

Robert Conklin

Excavator(s) Name:

Company Name: Eversource

Hoisting Equipment License Number:

Grade: Expiration Date:

Contact Number: 508-441-5817

Name & Contact Number of Insurer:

Competent Person on Work Site: ON FILE

APPROVED BY:

Stephen Cyprian

DATE: 3-17-2020

TITLE:


Asst. City Engineer

This permit shall be posted at the work site, and shall remain until the work is completed. It is subject to inspection at all times.

ROADWAY CLOSURES WILL REQUIRE
AUTHORIZATION FROM THE
COMMISSIONER OF PUBLIC
INFRASTRUCTURE. TRAFFIC
MANAGEMENT PLANS MAY BE
REQUIRED.

B 18' 1.0" PY 2012
A 8' 1.25" PY 2012

B 30' 1.25" PY
A 2' 2.0" PY 20

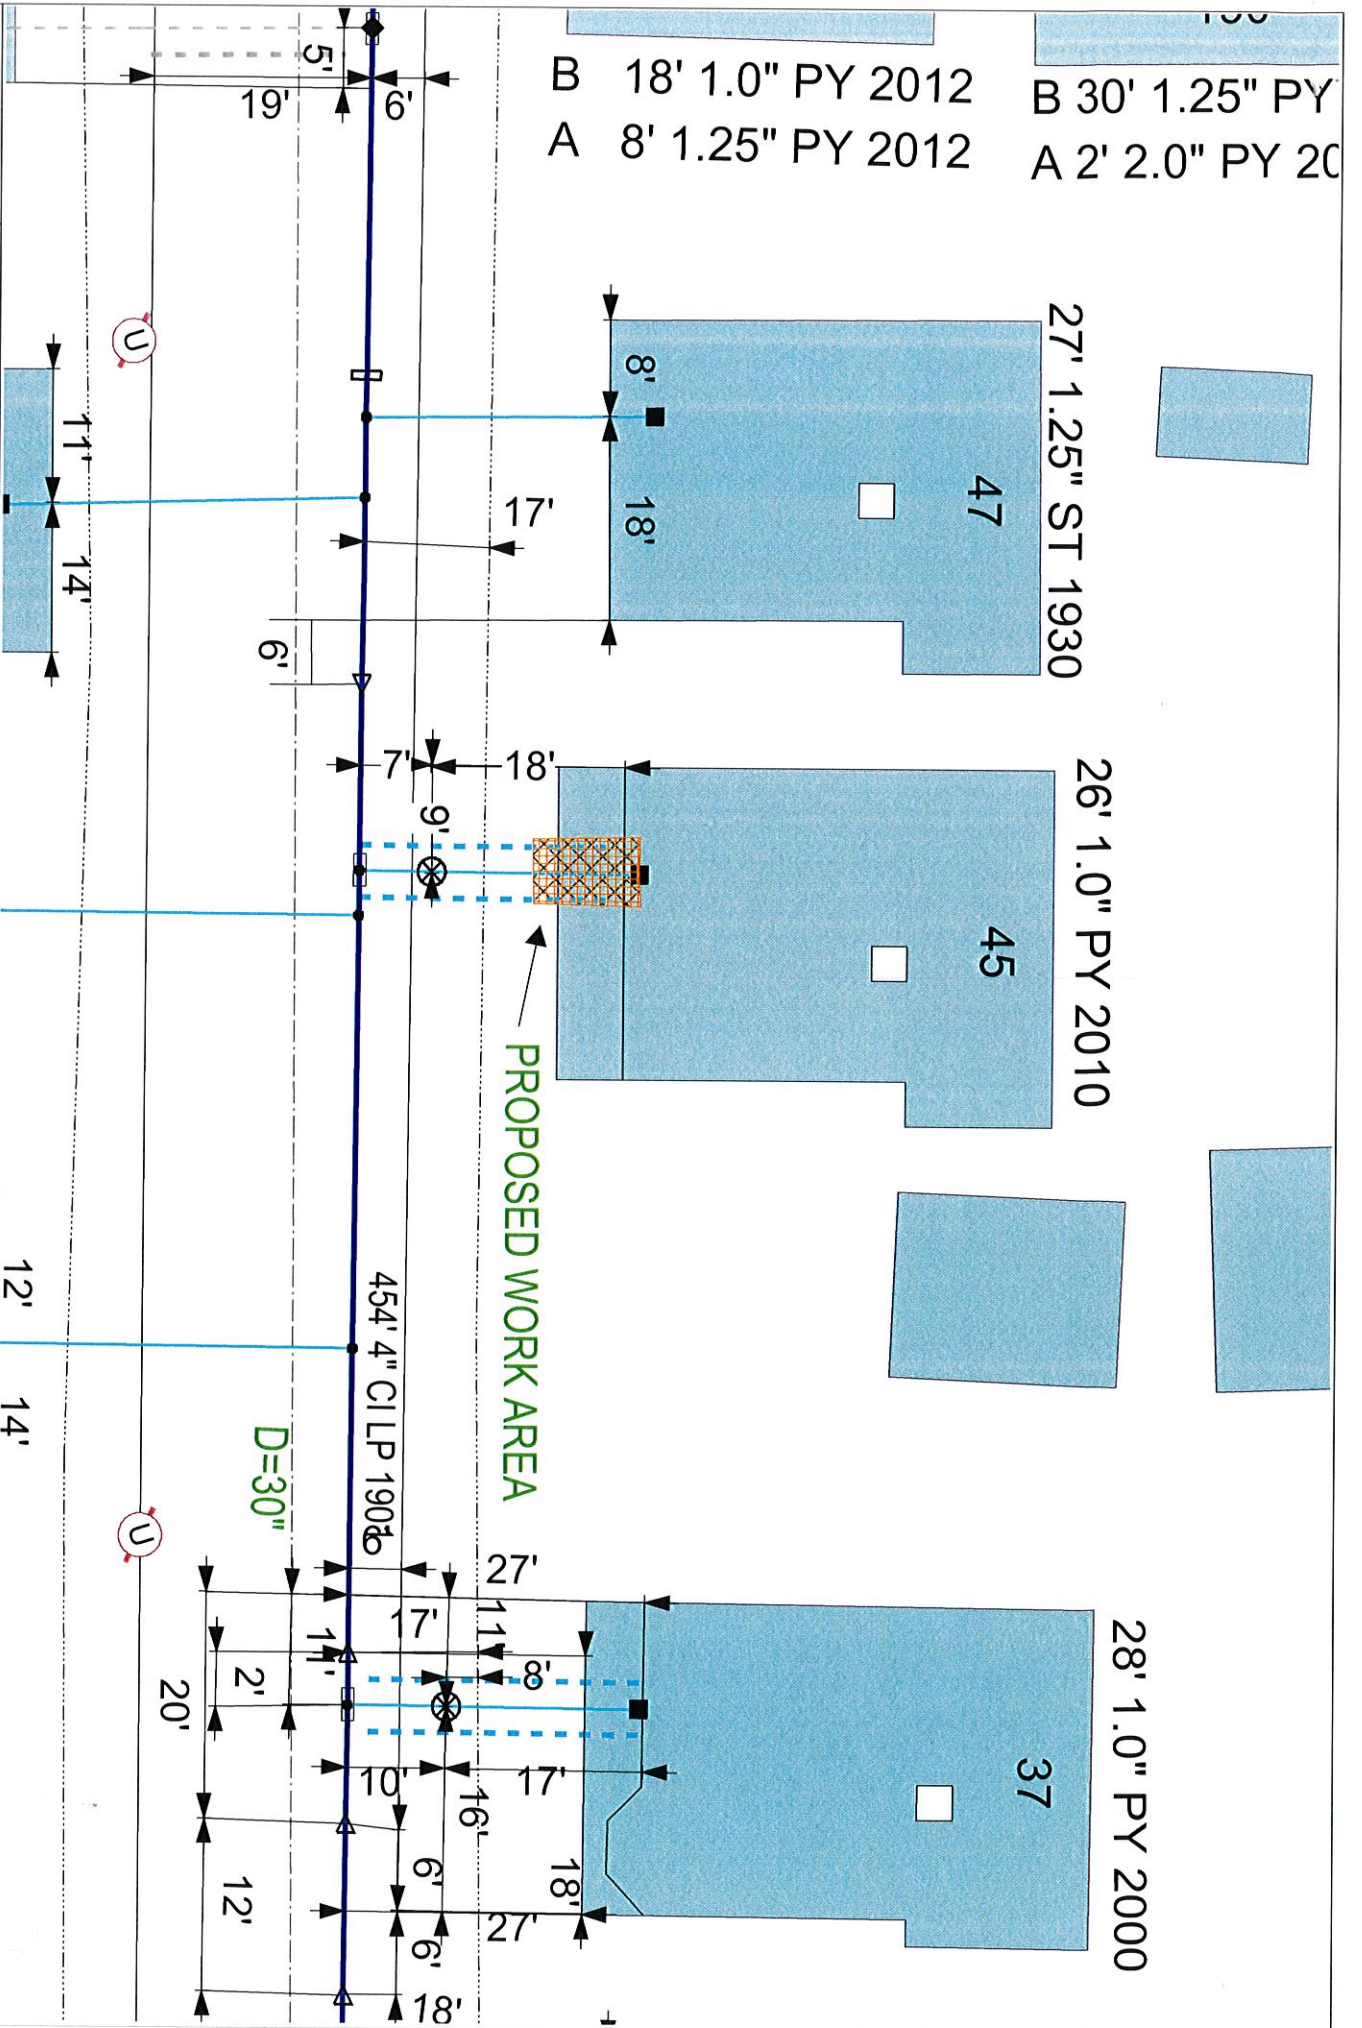

EVERSOURCE
EVERSOURCE MA GAS
One NSTAR Way
Westwood, MA 02090
Phone 1-800-592-2000



MASS LAW
Requires 12 hours advance notice
before digging by anyone
Call Dig-Safe: 811

IMPORTANT - DO NOT SCALE
This drawing provides approximate locations only and all facility information may not be shown. Contact EVERSOURCE MA GAS to have specific field information identified. EVERSOURCE MA GAS disclaims any liability resulting from the reliance by any person on the location shown on this map. Massachusetts law requires that any person performing excavation work contact Dig-Safe so that the location of any underground may be marked.

Address: 45 JENKINS ST WL
City/Town: NEW BEDFORD 3/6/20