

APPLICATION/AGREEMENT

For Trench/Disturbance Permit within the City of New Bedford

Permit # 152-2020

Dig Safe # 20201302864

Date: 04/28/20

TO THE MAYOR AND CITY COUNCIL:

DISTURBANCE PERMIT/TRENCH SAFETY PERMIT

Permission is hereby requested to excavate the surface of: X City Property and/or X Private Property
Provide Sketch

Location of Work: Crapo St

Wking from Grinnell St to Rockland St

Relay Gas Main & Services

Work will begin (weather permitting) on: May 12, 2020

Applicant Name: Robert Conklin Robert Conklin (ra) Excavator(s) Name: _____

Company Name: Eversource Hoisting Equipment License Number: _____

Grade: _____ Expiration Date: _____

Contact Number: 508-441-5817 Name & Contact Number of Insurer: _____

Competent Person on Work Site: ON FILE APPROVED BY: Stephen Crompton DATE: 5-6-2020

TITLE: Asst City Engineer

This permit shall be posted at the work site, and shall remain until the work is completed. It is subject to inspection at all times.

Permits are valid for only three months

ROADWAY CLOSURES WILL REQUIRE
AUTHORIZATION FROM THE
COMMISSIONER OF PUBLIC
INFRASTRUCTURE. TRAFFIC
MANAGEMENT PLANS MAY BE
REQUIRED.

EVERSOURCE



Call Dig Safe: 811


MASS LAW


IMPORTANT - DO NOT SCALE

Address:
City / Town:

CRAPO ST (GRINNELL - ROCKLAND) WAL
NEW BEDFORD 12/30/19

Date Plotted: 12/30/2019

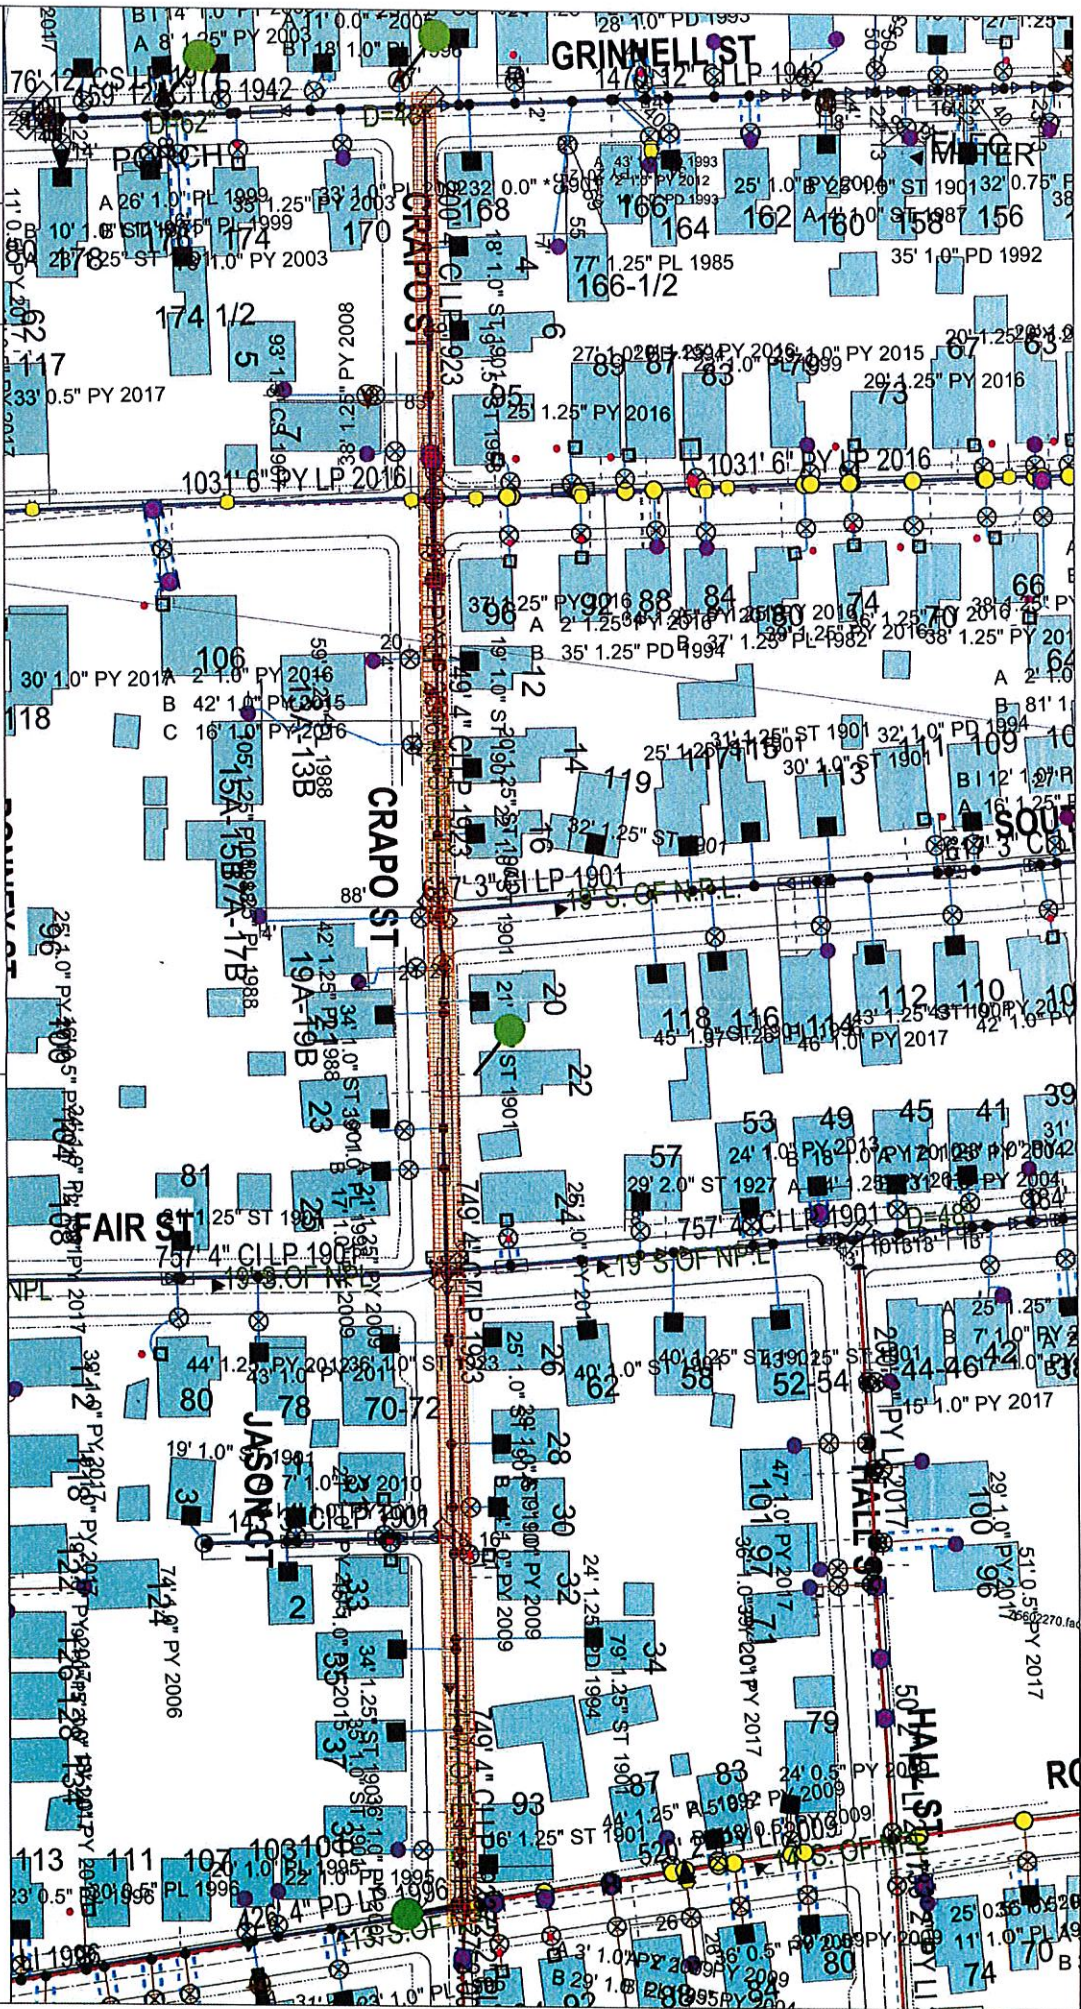

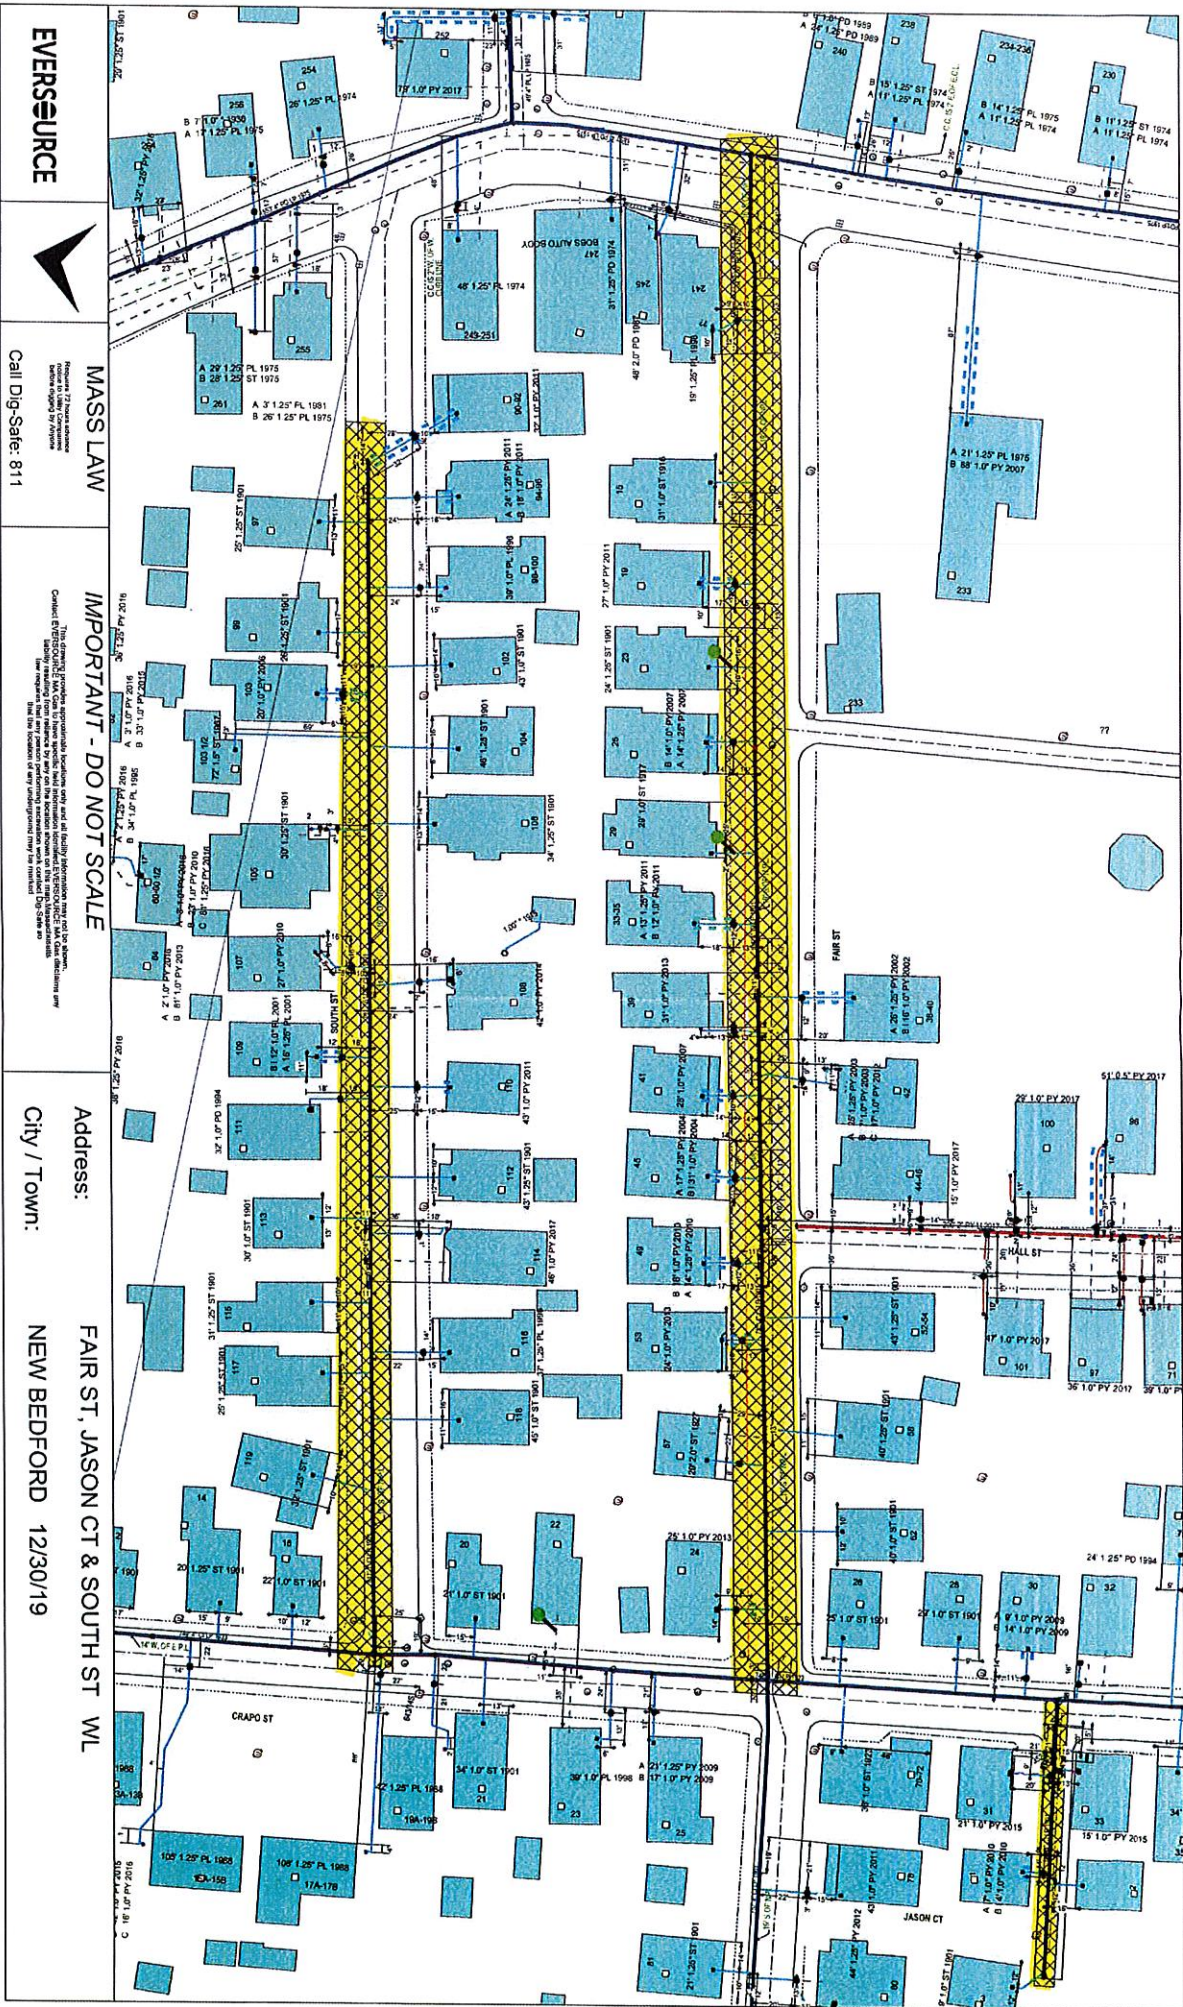

EVERSOURCE



MASS LAW
Call Dig-Safe: 811

IMPORTANT - DO NOT SCALE
This drawing is for informational purposes only and is not to be used for any other purpose. It is not a legal document and does not constitute a warranty of any kind. The information contained herein is for informational purposes only and is not to be used for any other purpose. It is not a legal document and does not constitute a warranty of any kind.

Address:
City / Town:
FAIR ST, JASON CT & SOUTH ST WL
NEW BEDFORD 12/30/19

EVERSOURCE MA GAS
One NSTAR Way
Westwood, MA 02090

Date Plotted: 12/30/2019