

APPLICATION/AGREEMENT

Permit # 153-2020

For Trench/Disturbance Permit within the City of New Bedford

Dig Safe # 20201208231

Date: 04/28/20

TO THE MAYOR AND CITY COUNCIL:

DISTURBANCE PERMIT/TRENCH SAFETY PERMIT

Permission is hereby requested to excavate the surface of: X City Property and/or X Private Property

Provide Sketch

Location of Work: South St

Wking from Crapo St to 90-92 South St

Relay Gas Main & Services

Work will begin (weather permitting) on: May 12, 2020

Applicant Name: Robert Conklin Robert Conklin (ra) Excavator(s) Name: _____

Company Name: Eversource Hoisting Equipment License Number: _____

Grade: _____ Expiration Date: _____

Contact Number: 508-441-5817 Name & Contact Number of Insurer: _____


Competent Person on Work Site: ON FILE APPROVED BY: [Signature] DATE: 5-6-2020

TITLE: Asst. City Engineer

This permit shall be posted at the work site, and shall remain until the work is completed. It is subject to inspection at all times.

Permits are valid for only three months

ROADWAY CLOSURES WILL REQUIRE
AUTHORIZATION FROM THE
COMMISSIONER OF PUBLIC
INFRASTRUCTURE. TRAFFIC
MANAGEMENT PLANS MAY BE
REQUIRED.

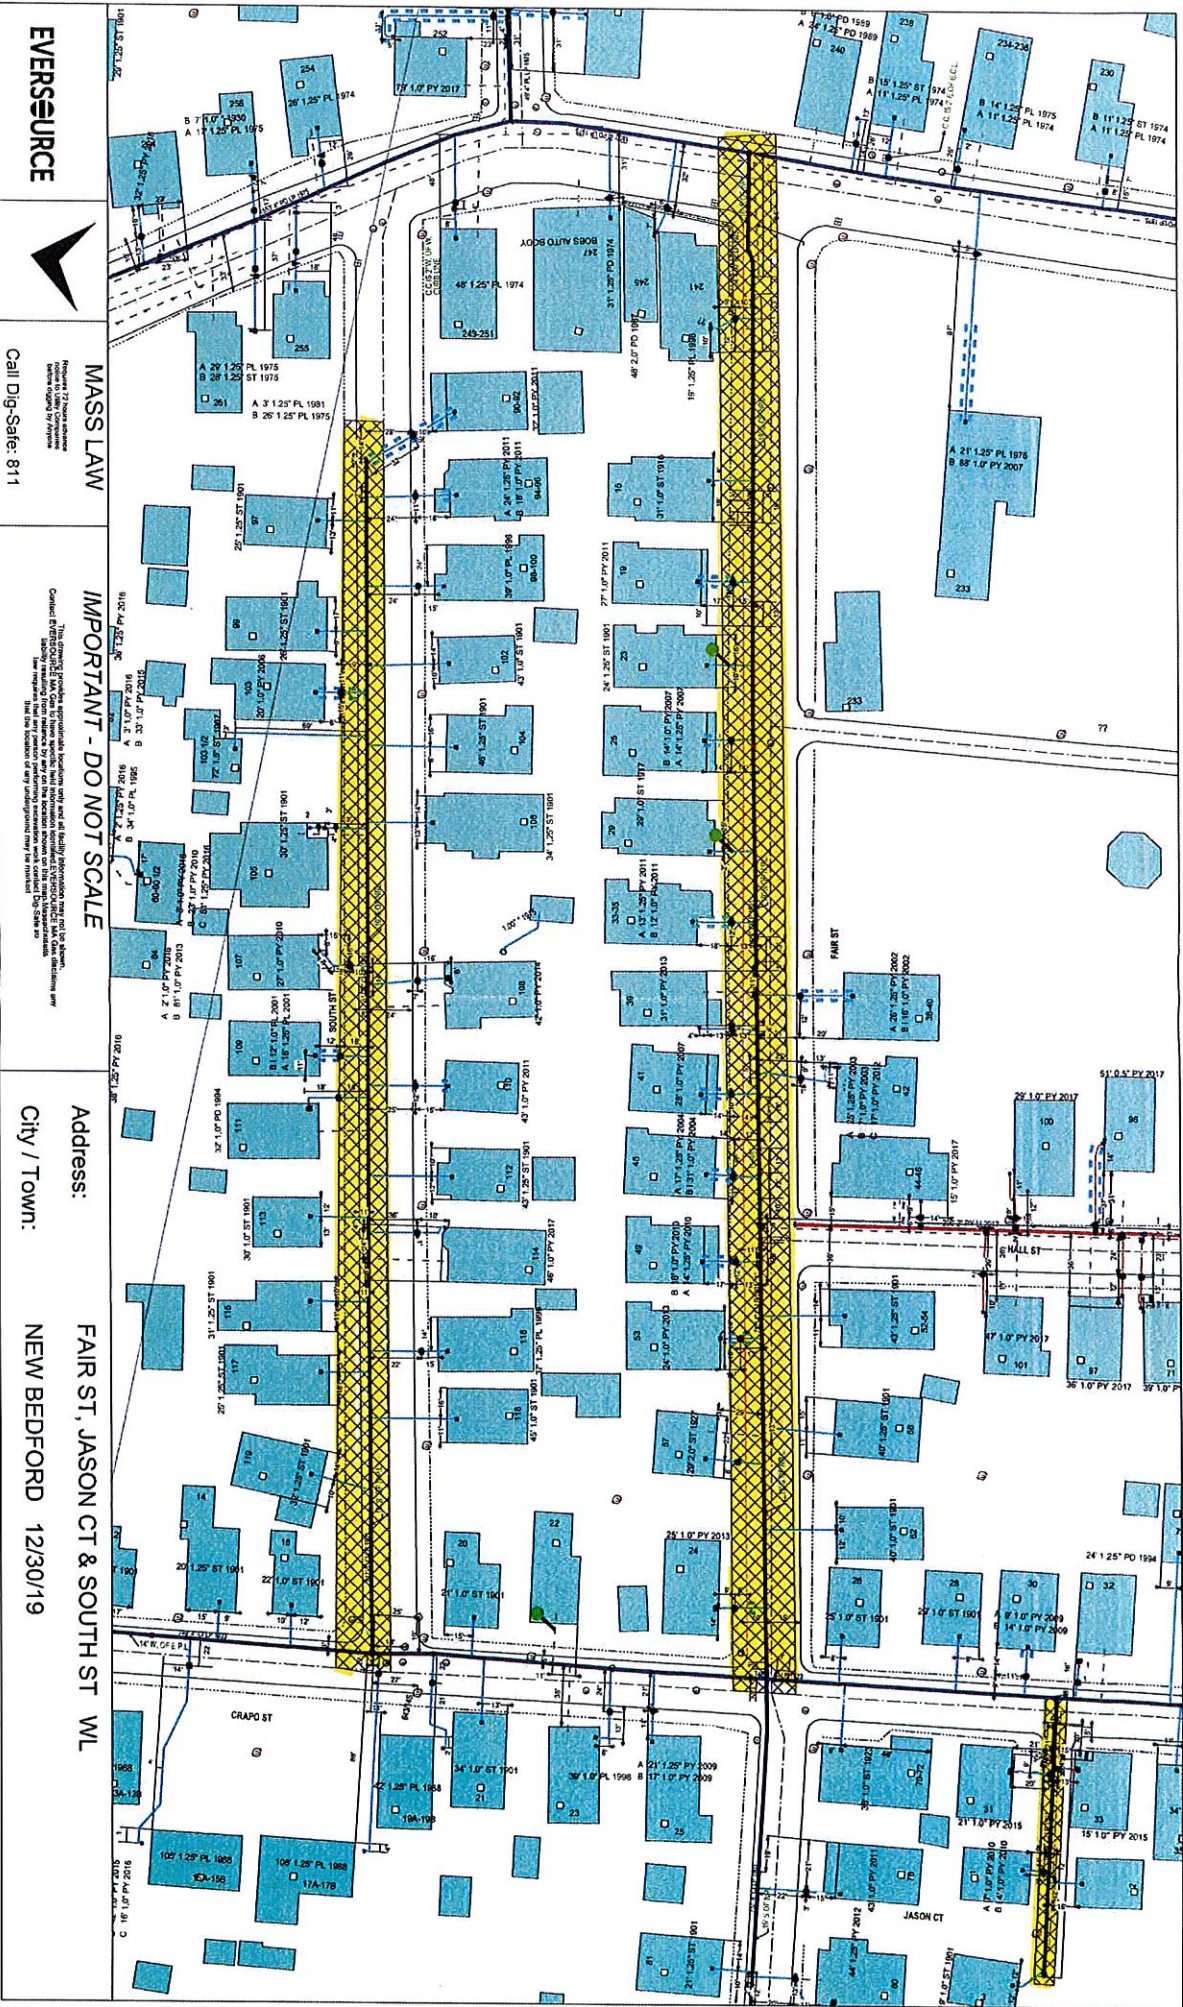

EVERSOURCE



MASS LAW

IMPORTANT - DO NOT SCALE

Address:

City / Town:

FAIR ST, JASON CT & SOUTH ST WL

NEW BEDFORD 12/30/19

EVERSOURCE MA GAS
One NSTAR Way
Westwood, MA 02090



Call Dig-Safe: 811

This drawing is for informational purposes only and is not to be used for any other purpose. The information is provided as a service to the customer and is not a guarantee of accuracy. The customer is responsible for verifying the information and for obtaining any necessary permits. The information is provided as a service to the customer and is not a guarantee of accuracy. The customer is responsible for verifying the information and for obtaining any necessary permits.

Address:

City / Town:

FAIR ST, JASON CT & SOUTH ST WL

NEW BEDFORD 12/30/19

Date Plotted: 12/30/2019

EVERSOURCE



Call Dig-Safe: 811

MASS LAW

IMPORTANT - DO NOT SCALE

Address:
City / Town:

CRAPO ST (GRINNELL - ROCKLAND) WAL
NEW BEDFORD 12/30/19

Date Plotted: 12/30/2019

