

APPLICATION/AGREEMENT

For Trench/Disturbance Permit within the City of New Bedford

Permit # 155-2020
Dig Safe # 20201812146
Date: 05/01/20

TO THE MAYOR AND CITY COUNCIL:

DISTURBANCE PERMIT/TRENCH SAFETY PERMIT

Permission is hereby requested to excavate the surface of: X City Property and/or X Private Property
Provide Sketch

Location of Work: 64 Sunset St

Corner property with Hathaway Rd

Gas Line Maintenance

Work will begin (weather permitting) on: May 15, 2020

Applicant Name: Robert Conklin (Robert Conklin) ra Excavator(s) Name: _____

Company Name: Eversource Hoisting Equipment License Number: _____

Grade: _____ Expiration Date: _____

Contact Number: 508-441-5817 Name & Contact Number of Insurer: _____


Competent Person on Work Site: ON FILE APPROVED BY: Stephen Crompton DATE: 5-6-2020

TITLE: Asst. City Engineer

This permit shall be posted at the work site, and shall remain until the work is completed. It is subject to inspection at all times.

Permits are valid for only three months

ROADWAY CLOSURES WILL REQUIRE
AUTHORIZATION FROM THE
COMMISSIONER OF PUBLIC
INFRASTRUCTURE. TRAFFIC
MANAGEMENT PLANS MAY BE
REQUIRED.

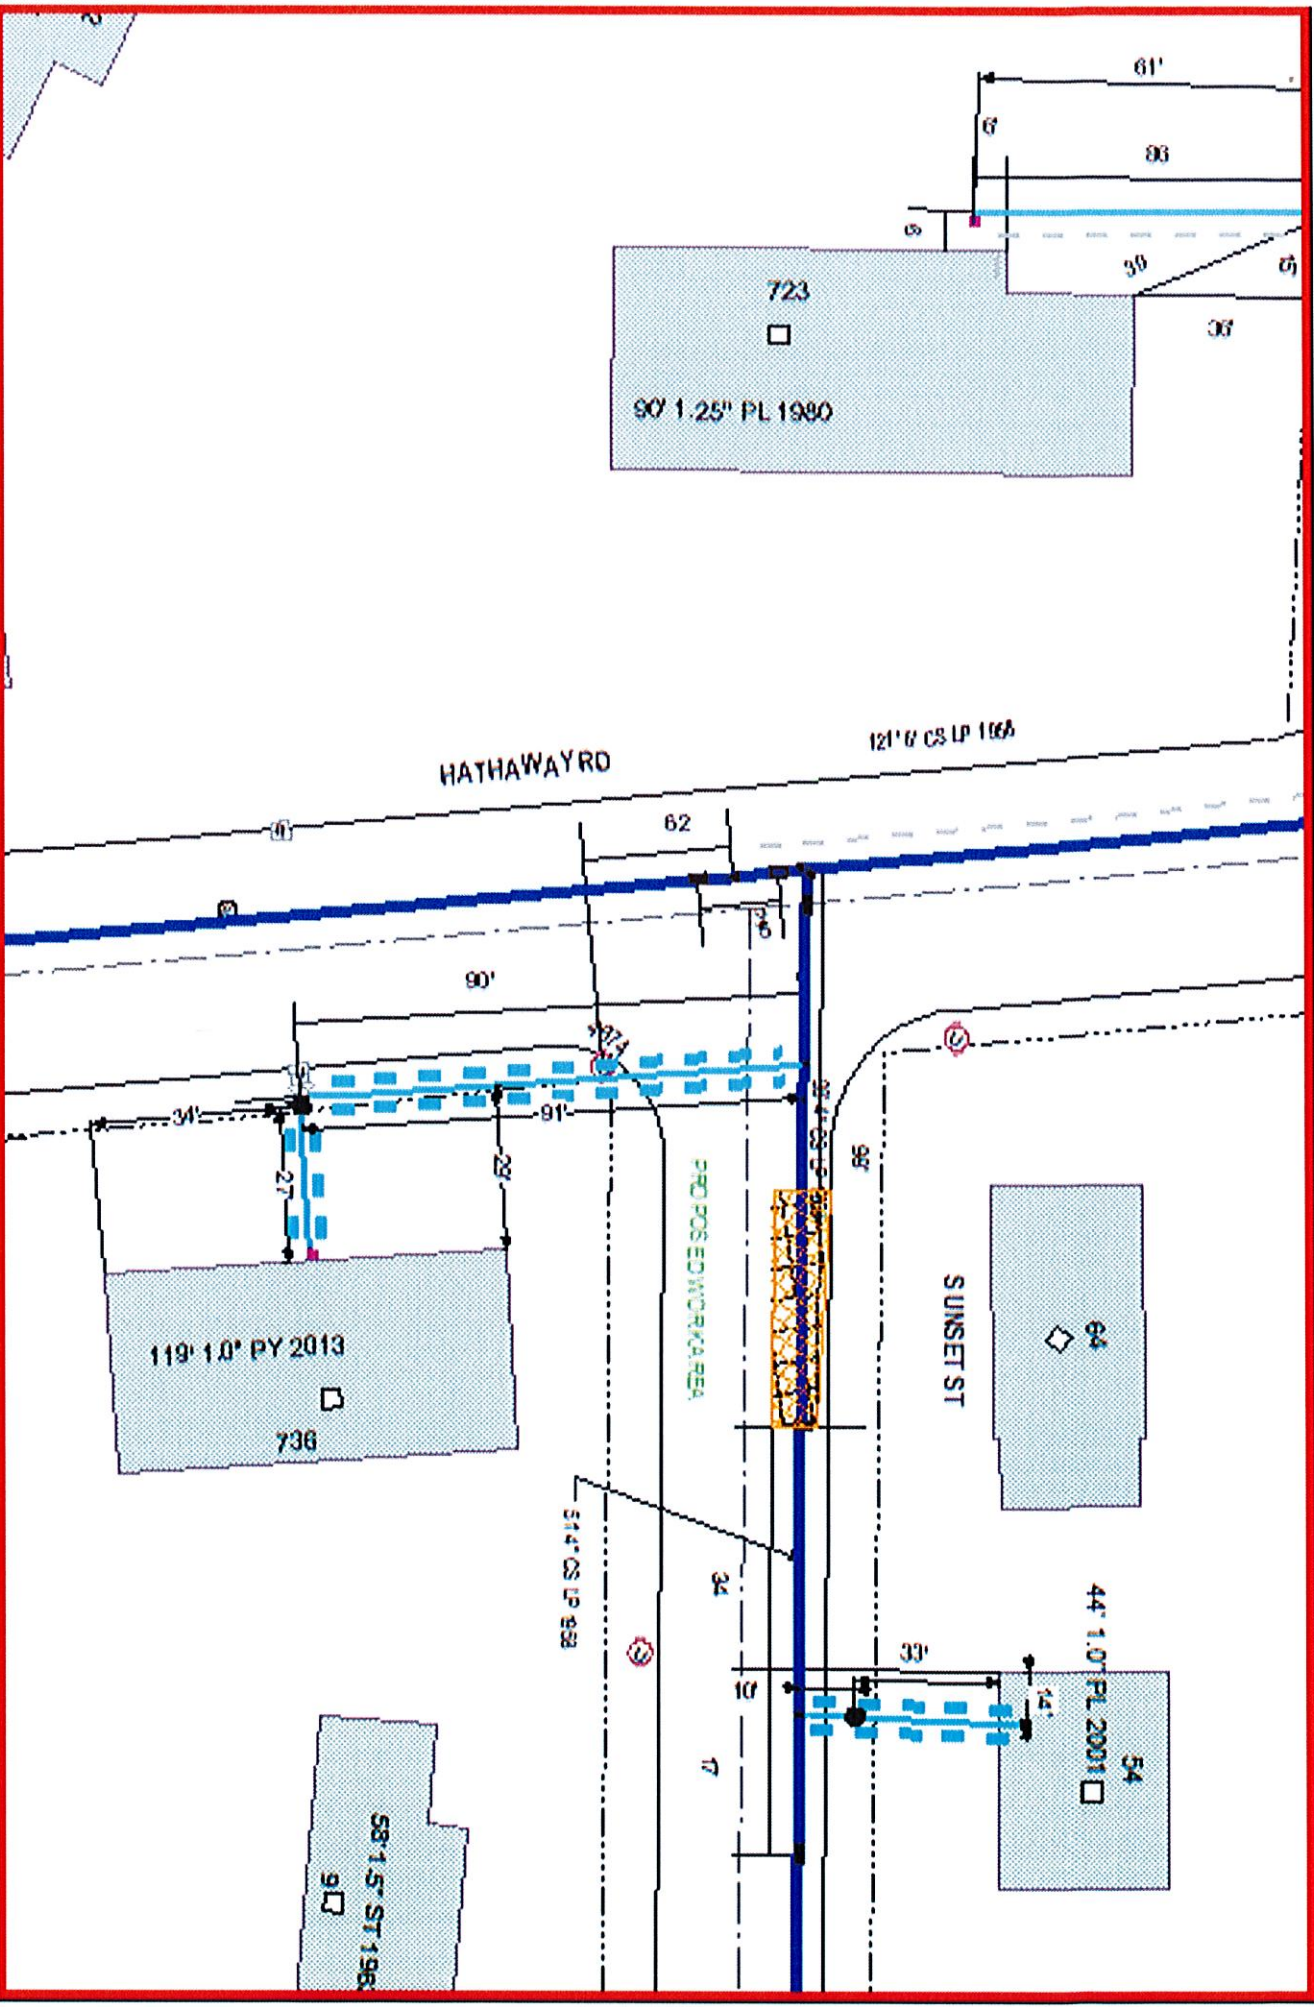

EVERSOURCE

DIGSAFE
ONE NOTAS WAY
WILMINGTON, MA 01890
PHONE 1-800-333-3000

MASS LAW

Section 27B
Dig Safe Law
Massachusetts
Chapter 27B
Section 27B

Call Dig-Safe: 811

IMPORTANT - DO NOT SCALE

This drawing provides approximate location only and all facility information may not be shown. Contact your local utility to have accurate and information provided. EVERSOURCE LLC disclaims any liability resulting from the reliance by any person on the location shown on this map. EVERSOURCE LLC requires that any person performing excavation work contact Dig-Safe to ensure location of any underground may be marked.

Address: 64 Sunset St CD

City/Town: New Bedford 5/1/20

Date Plotted: 05/01/2020