

APPLICATION/AGREEMENT

Permit # 173-2000

For Trench/Disturbance Permit within the City of New Bedford

Dig Safe# 2020
Date: 05/04/20

TO THE MAYOR AND CITY COUNCIL: DISTURBANCE PERMIT/TRENCH SAFETY PERMIT

Permission is hereby requested to excavate the surface of: X City Property and/or X Private Property
Provide Sketch

Location of Work: 139 Armsby St.
Metcalf St. - Pine Grove St.
Gas Line Maintenance

Work will begin (weather permitting) on: May 18, 2020

Applicant Name: Robert Conklin (ss) Excavator(s) Name: _____

Company Name: Eversource Hoisting Equipment License Number: _____

Grade: _____ Expiration Date: _____

Contact Number: 508-441-5817 Name & Contact Number of Insurer: _____


Competent Person on Work Site: ON FILE APPROVED BY: [Signature] DATE: 5-28-2020

TITLE: Asst. City Engineer

This permit shall be posted at the work site, and shall remain until the work is completed. It is subject to inspection at all times.

Permits are valid for only three months

ROADWAY CLOSURES WILL REQUIRE
AUTHORIZATION FROM THE
COMMISSIONER OF PUBLIC
INFRASTRUCTURE. TRAFFIC
MANAGEMENT PLANS MAY BE
REQUIRED.

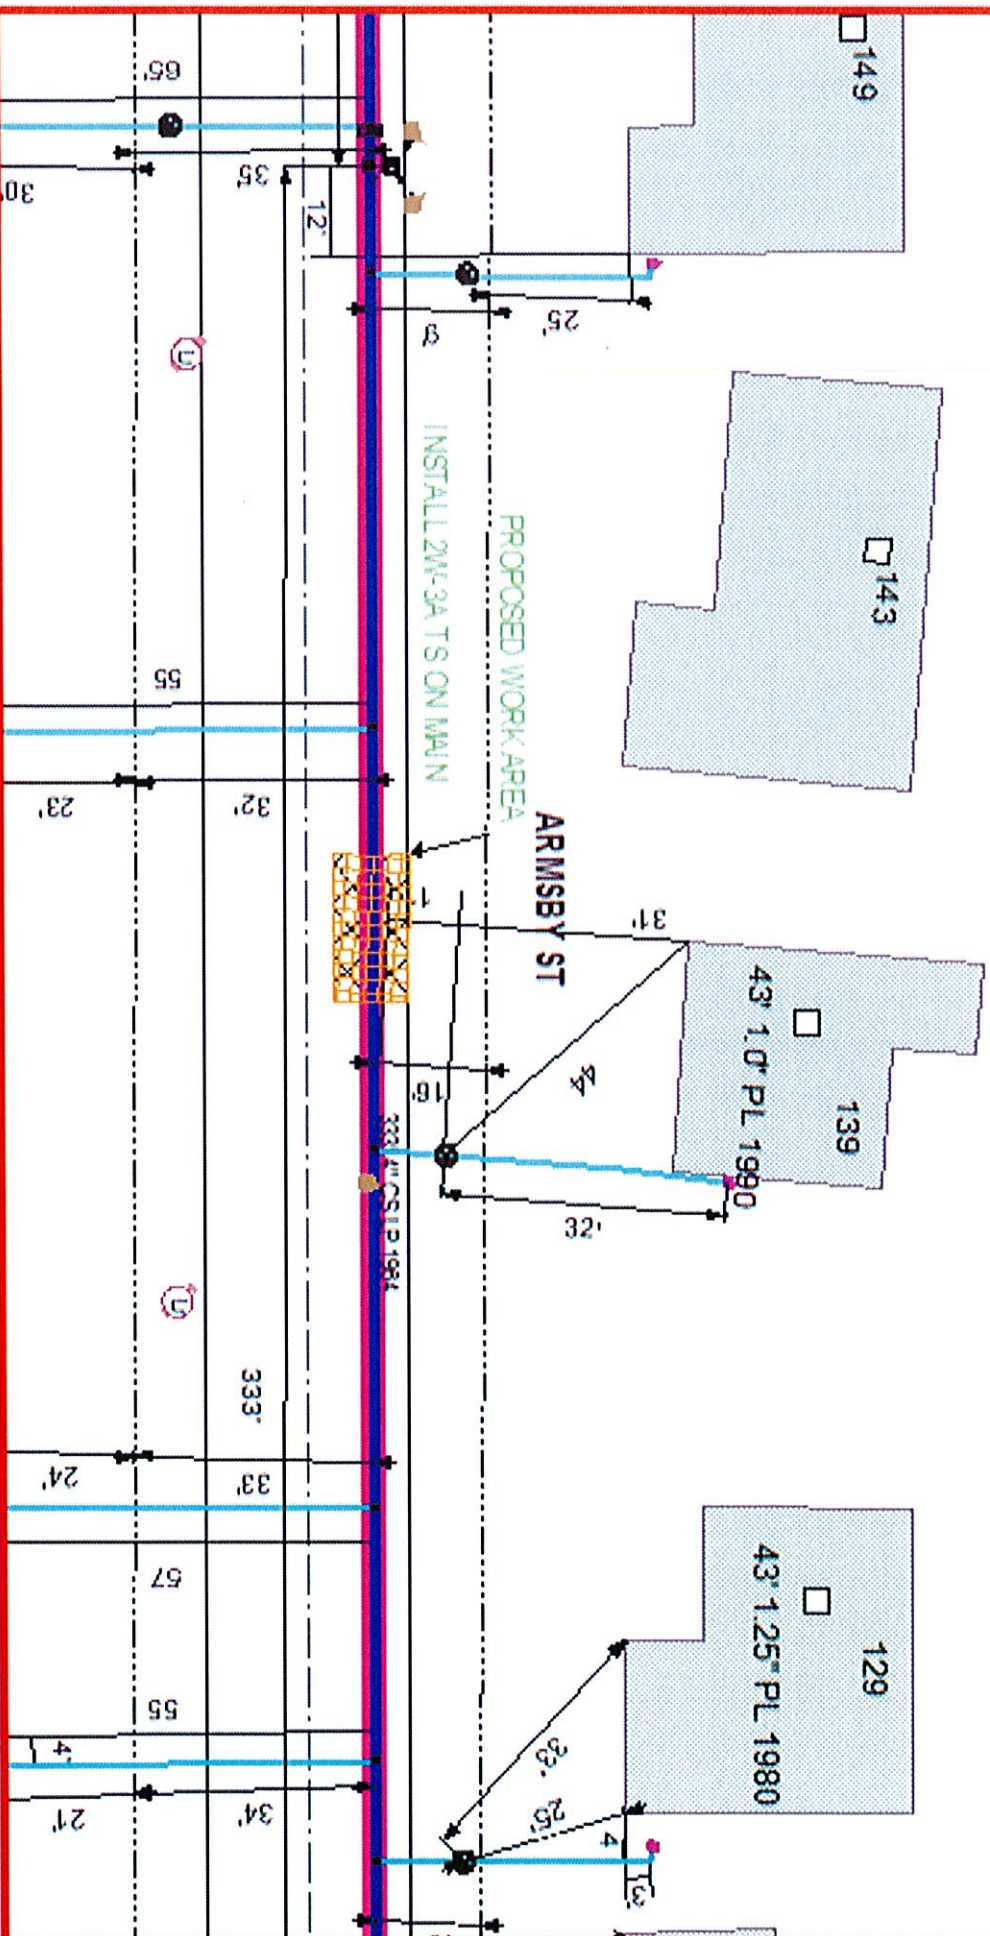

EVERSOURCE

EVERSOURCE GAS
CITY OF NEW BEDFORD
1000
Phone: 1-800-251-1000



MASS LAW

Massachusetts
Regulation 800.00000
Regulation 800.00000
Regulation 800.00000

Call Dig-Safe: 811

IMPORTANT - DO NOT SCALE

The drawing shows the approximate location only and all utility information may not be shown. Contact EVERSOURCE Gas to have accurate and information provided. EVERSOURCE Gas does not assume any liability resulting from the reliance by any person on the location shown on this map. EVERSOURCE Gas requires that any person performing excavation work contact Gas to ensure location of any underground may be retained.

Address: 139 ARMSBY ST WIL

City/Town: NEW BEDFORD 4/17/20

Date Plotted: 04/17/2020