

APPLICATION/AGREEMENT

Permit # 174-2020

For Trench/Disturbance Permit within the City of New Bedford

Dig Safe# 2020

Date: 05/04/20

TO THE MAYOR AND CITY COUNCIL:

DISTURBANCE PERMIT/TRENCH SAFETY PERMIT

Permission is hereby requested to excavate the surface of: X City Property and/or X Private Property
Provide Sketch

Location of Work: County St. @ Middle St.

Kempton St. - Elm St.

Gas Line Maintenance

Work will begin (weather permitting) on: May 18, 2020

Applicant Name: Robert Conklin (ss)

Excavator(s) Name: _____

Company Name: Eversource

Hoisting Equipment License Number: _____

Grade: _____ Expiration Date: _____

Contact Number: 508-441-5817

Name & Contact Number of Insurer: _____

Competent Person on Work Site: ON FILE


APPROVED BY: Stephen Crompter DATE: 5-28-2020

TITLE: Asst. City Engineer

This permit shall be posted at the work site, and shall remain until the work is completed. It is subject to inspection at all times.

Permits are valid for only three months

ROADWAY CLOSURES WILL REQUIRE
AUTHORIZATION FROM THE
COMMISSIONER OF PUBLIC
INFRASTRUCTURE. TRAFFIC
MANAGEMENT PLANS MAY BE
REQUIRED.

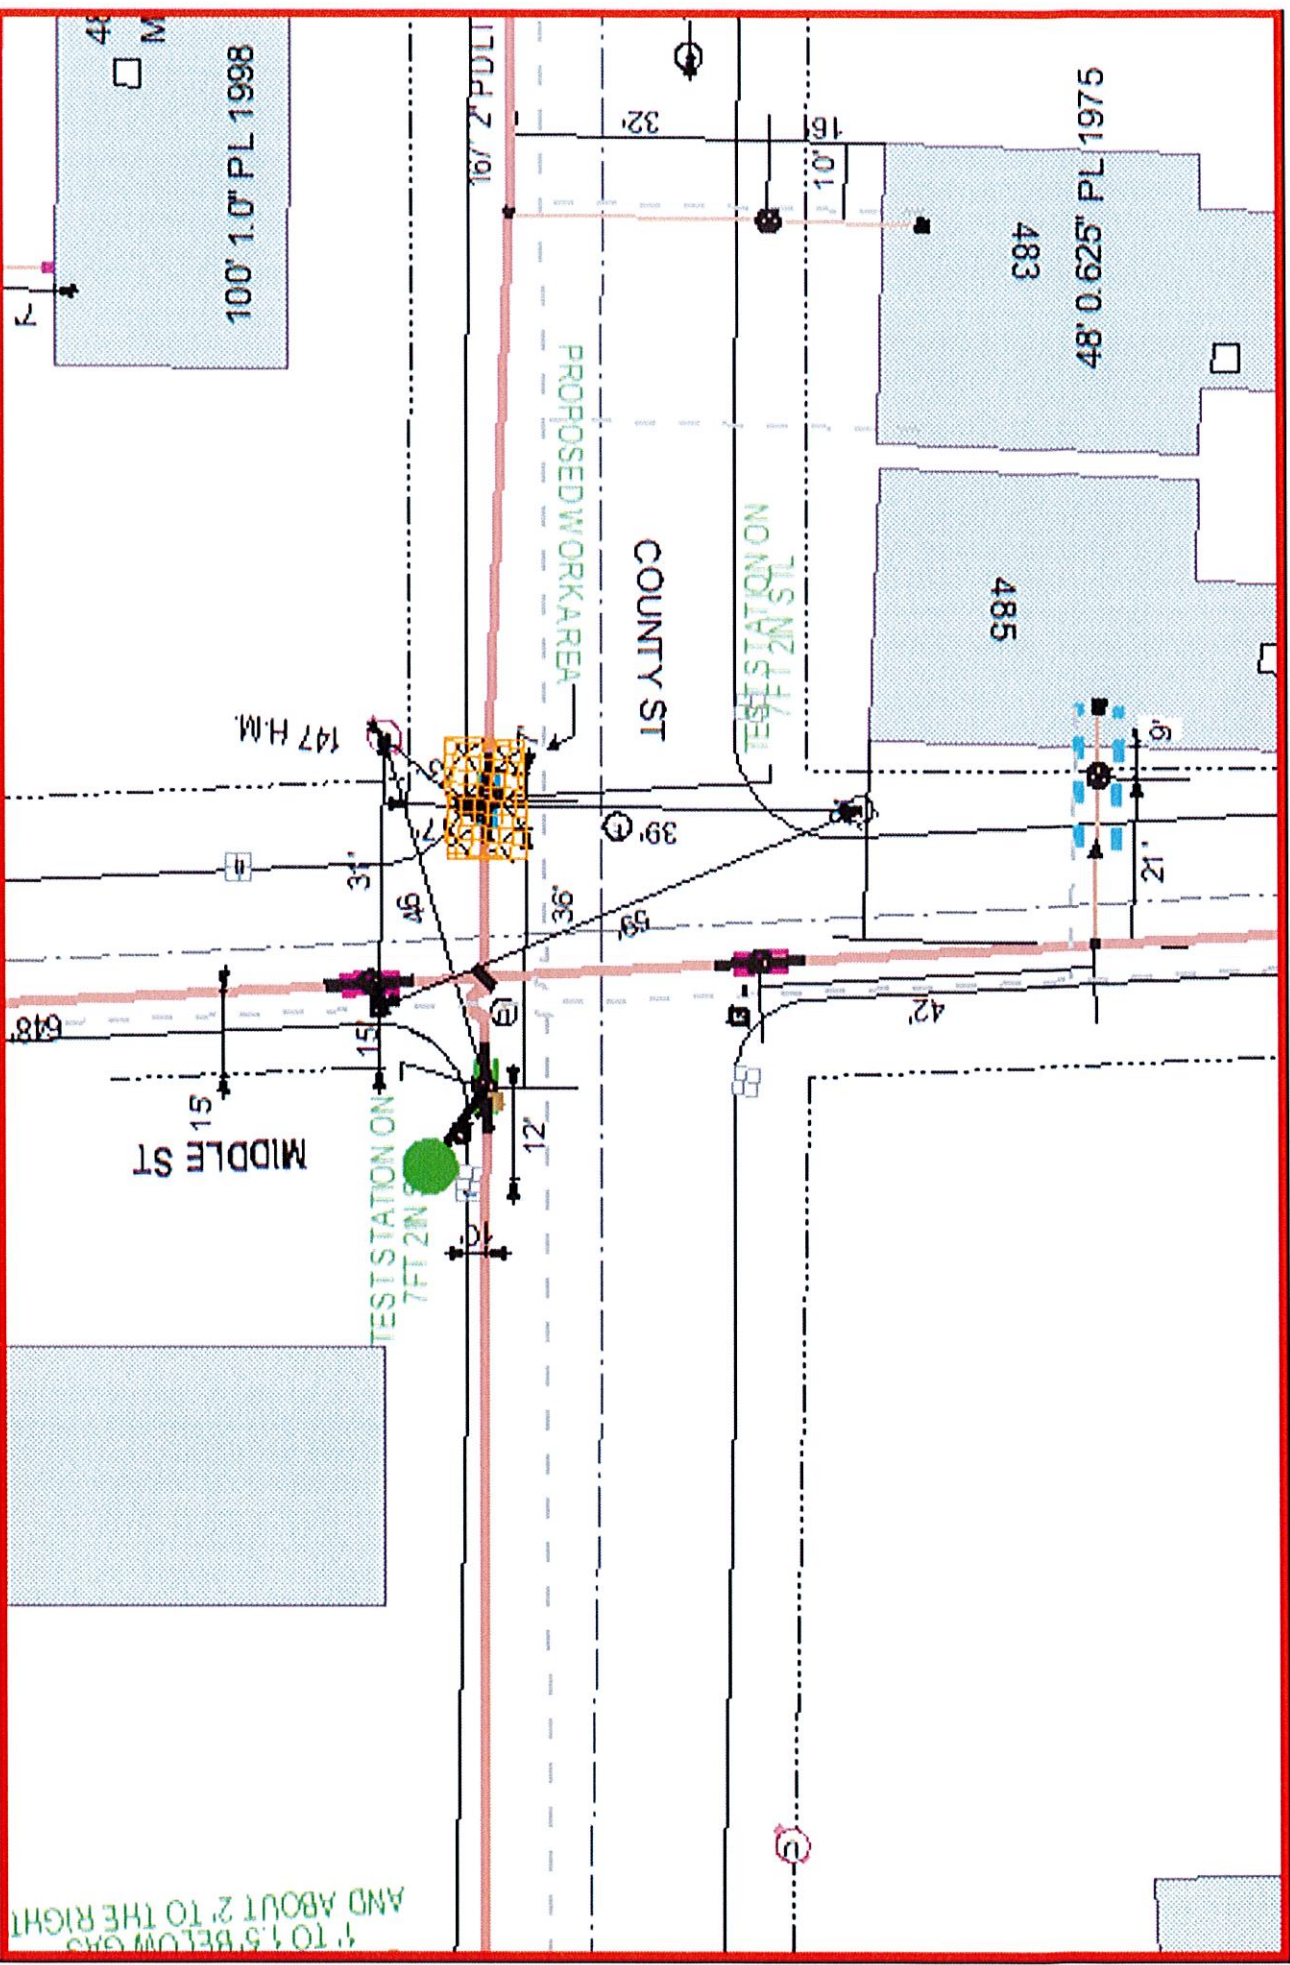

1' TO 1.5' BELOW GROUND
AND ABOUT 2' TO THE RIGHT

EVERSOURCE

DISCONTINUOUS GAS
ONE NATURAL GAS
WATERMAIN 10" DIA
PHONE 1-800-251-2000



MASS LAW

Call Dig-Safe: 811

IMPORTANT - DO NOT SCALE

The drawing shows approximate locations only and all utility information may not be known. Contractors are advised to have accurate and information obtained. Eversource is not responsible for any liability resulting from the reliance by any person on the location shown on this map. Eversource does not warrant the accuracy of the location shown on this map. Eversource does not warrant the location of any underground utility shown on this map.

Address: COUNTY ST @ MIDDLE ST WL

City/Town: NEW BEDFORD 4/17/20

Date Plotted: 04/17/2020