

APPLICATION/AGREEMENT

For Trench/Disturbance Permit within the City of New Bedford

Permit # 1810-20020
Dig Safe# 20202202521
Date: 05/26/20

TO THE MAYOR AND CITY COUNCIL: DISTURBANCE PERMIT/TRENCH SAFETY PERMIT

Permission is hereby requested to excavate the surface of: X City Property and/or X Private Property
Provide Sketch

Location of Work: 53 Ashley St.

David St. - Ruth St.

Gas Line Maintenance

Work will begin (weather permitting) on: June 09, 2020

Applicant Name: Robert Conklin (ss) Excavator(s) Name: _____

Company Name: Eversource Hoisting Equipment License Number: _____

Grade: _____ Expiration Date: _____

Contact Number: 508-441-5817 Name & Contact Number of Insurer: _____

Competent Person on Work Site: ON FILE APPROVED BY: *Colin Smith* DATE: 6/4/2020


TITLE: *Sup. Civil Engineer*

This permit shall be posted at the work site, and shall remain until the work is completed. It is subject to inspection at all times.

Permits are valid for only three months

ROADWAY CLOSURES WILL REQUIRE
AUTHORIZATION FROM THE
COMMISSIONER OF PUBLIC
INFRASTRUCTURE. TRAFFIC
MANAGEMENT PLANS MAY BE
REQUIRED.

AM 6/1/20

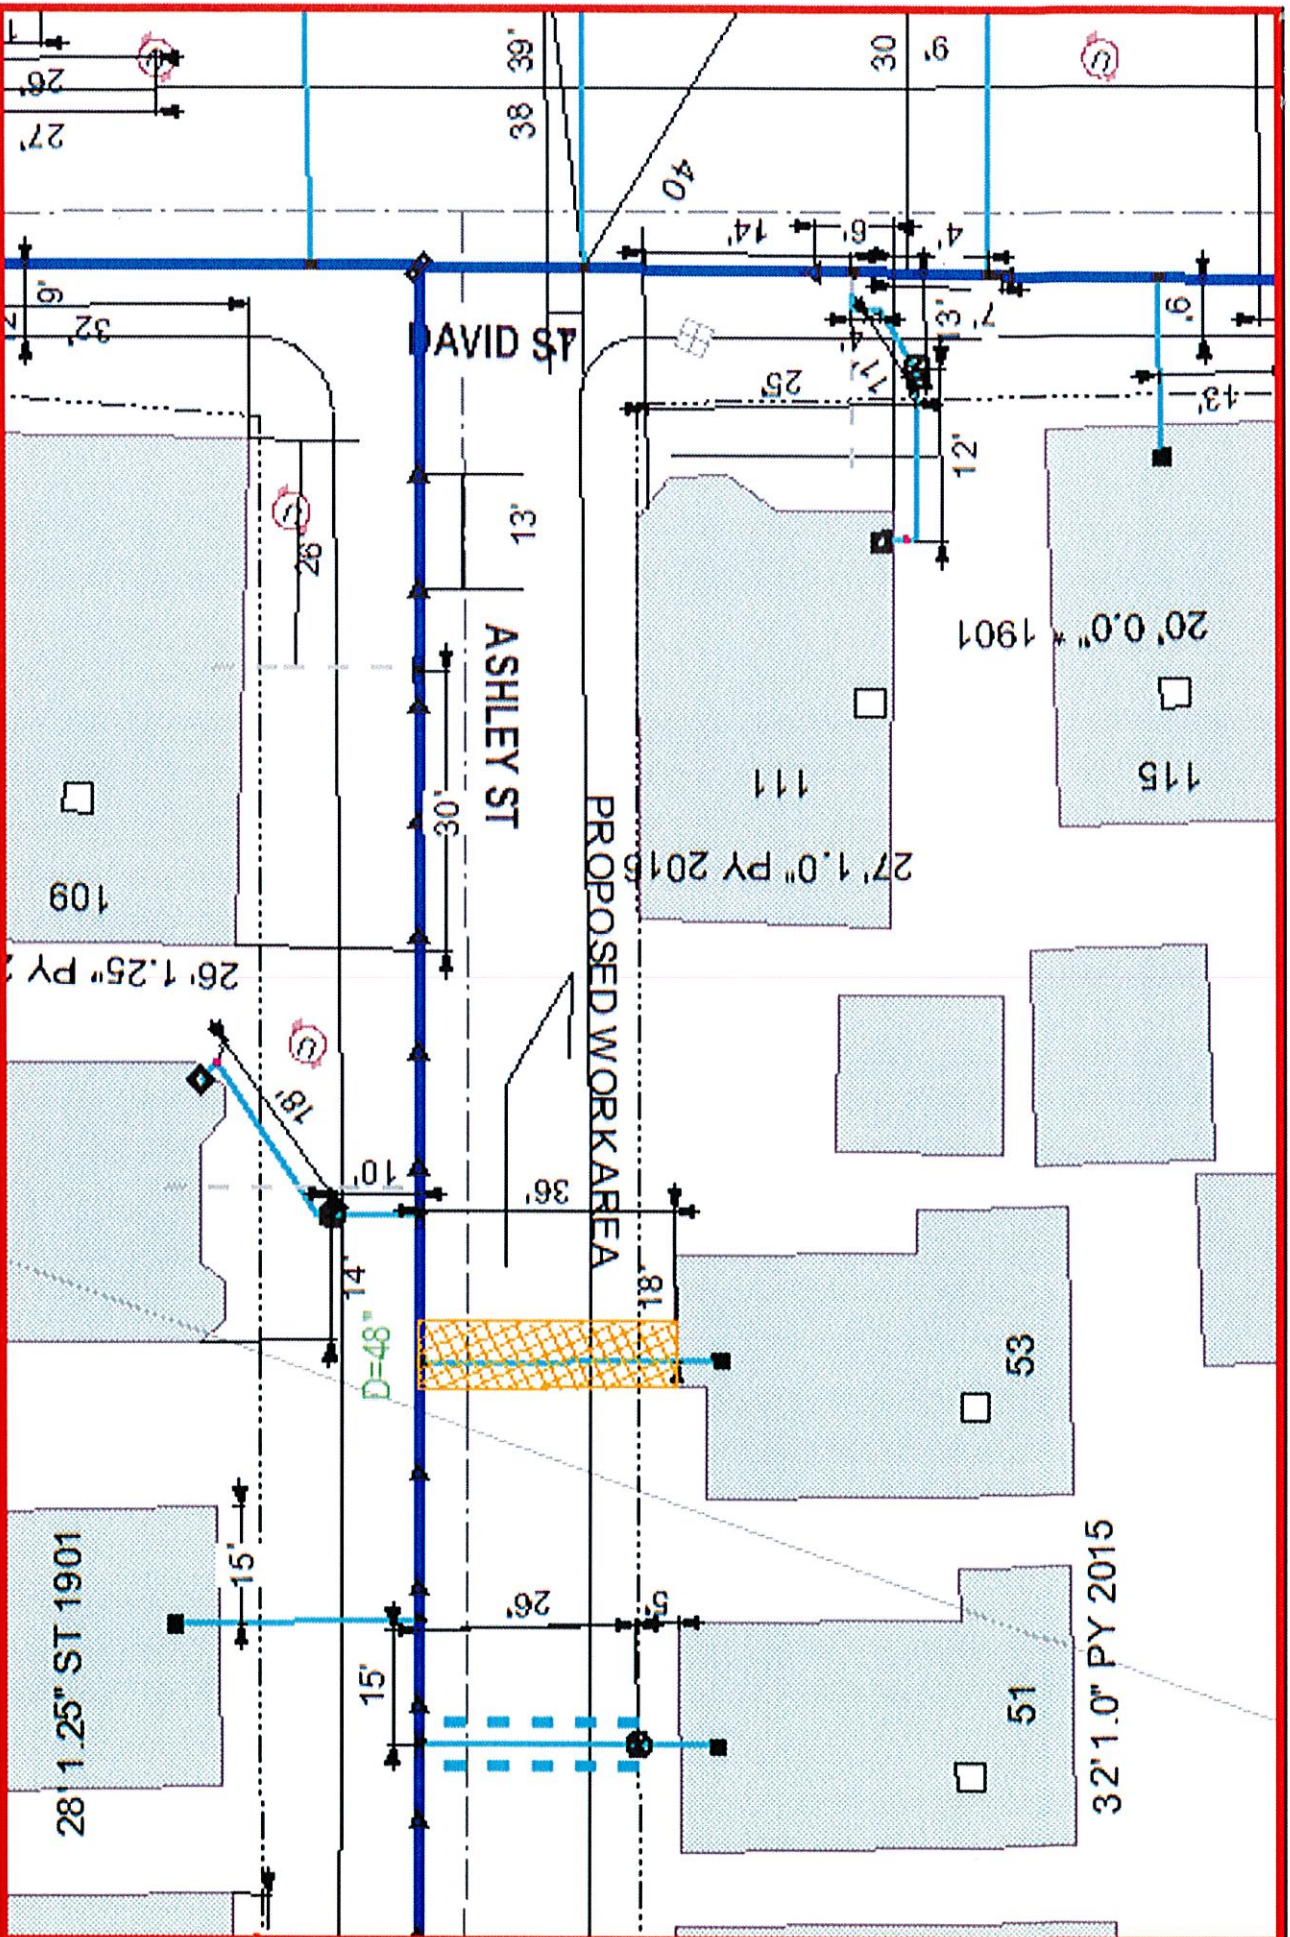

EVERSOURCE

EVERSOURCE GAS
ONE NOTAS WAY
WILMINGTON, MA 01890
Phone 1-800-255-5000



MASS LAW

Section 27B
Massachusetts
Chapter 94C
Section 27B

Call Dig-Safe: 811

IMPORTANT - DO NOT SCALE

The drawing contains information for location only and all utility information may not be shown. Contractors shall be responsible for obtaining all utility information and for obtaining all necessary permits. The drawing is not to be used for any other purpose without the written consent of Eversource. The location of any underground utility may be marked.

Address: 53 Ashley St SP

City/Town: New Bedford 5/26/2020

Date Plotted: 05/26/2020