

APPLICATION/AGREEMENT

For Trench/Disturbance Permit within the City of New Bedford

Permit # 200-2020
Dig Safe# 20202308871
Date: 06/03/20

TO THE MAYOR AND CITY COUNCIL:

DISTURBANCE PERMIT/TRENCH SAFETY PERMIT

Permission is hereby requested to excavate the surface of: X City Property

and/or X Private Property
Provide Sketch

Location of Work: 403-405 W. Clinton St.

Brownell St. - Reed St.

Gas Line Maintenance

Work will begin (weather permitting) on: June 17, 2020

Applicant Name: Robert Conklin (ss)

Excavator(s) Name: _____

Company Name: Eversource

Hoisting Equipment License Number: _____

Grade: _____ Expiration Date: _____

Contact Number: 508-441-5817

Name & Contact Number of Insurer: _____

Competent Person on Work Site: ON FILE


APPROVED BY: [Signature] DATE: 6/10/20

TITLE: Sup. Civil Engineer

This permit shall be posted at the work site, and shall remain until the work is completed. It is subject to inspection at all times.

Permits are valid for only three months

ROADWAY CLOSURES WILL REQUIRE
AUTHORIZATION FROM THE
COMMISSIONER OF PUBLIC
INFRASTRUCTURE. TRAFFIC
MANAGEMENT PLANS MAY BE
REQUIRED.

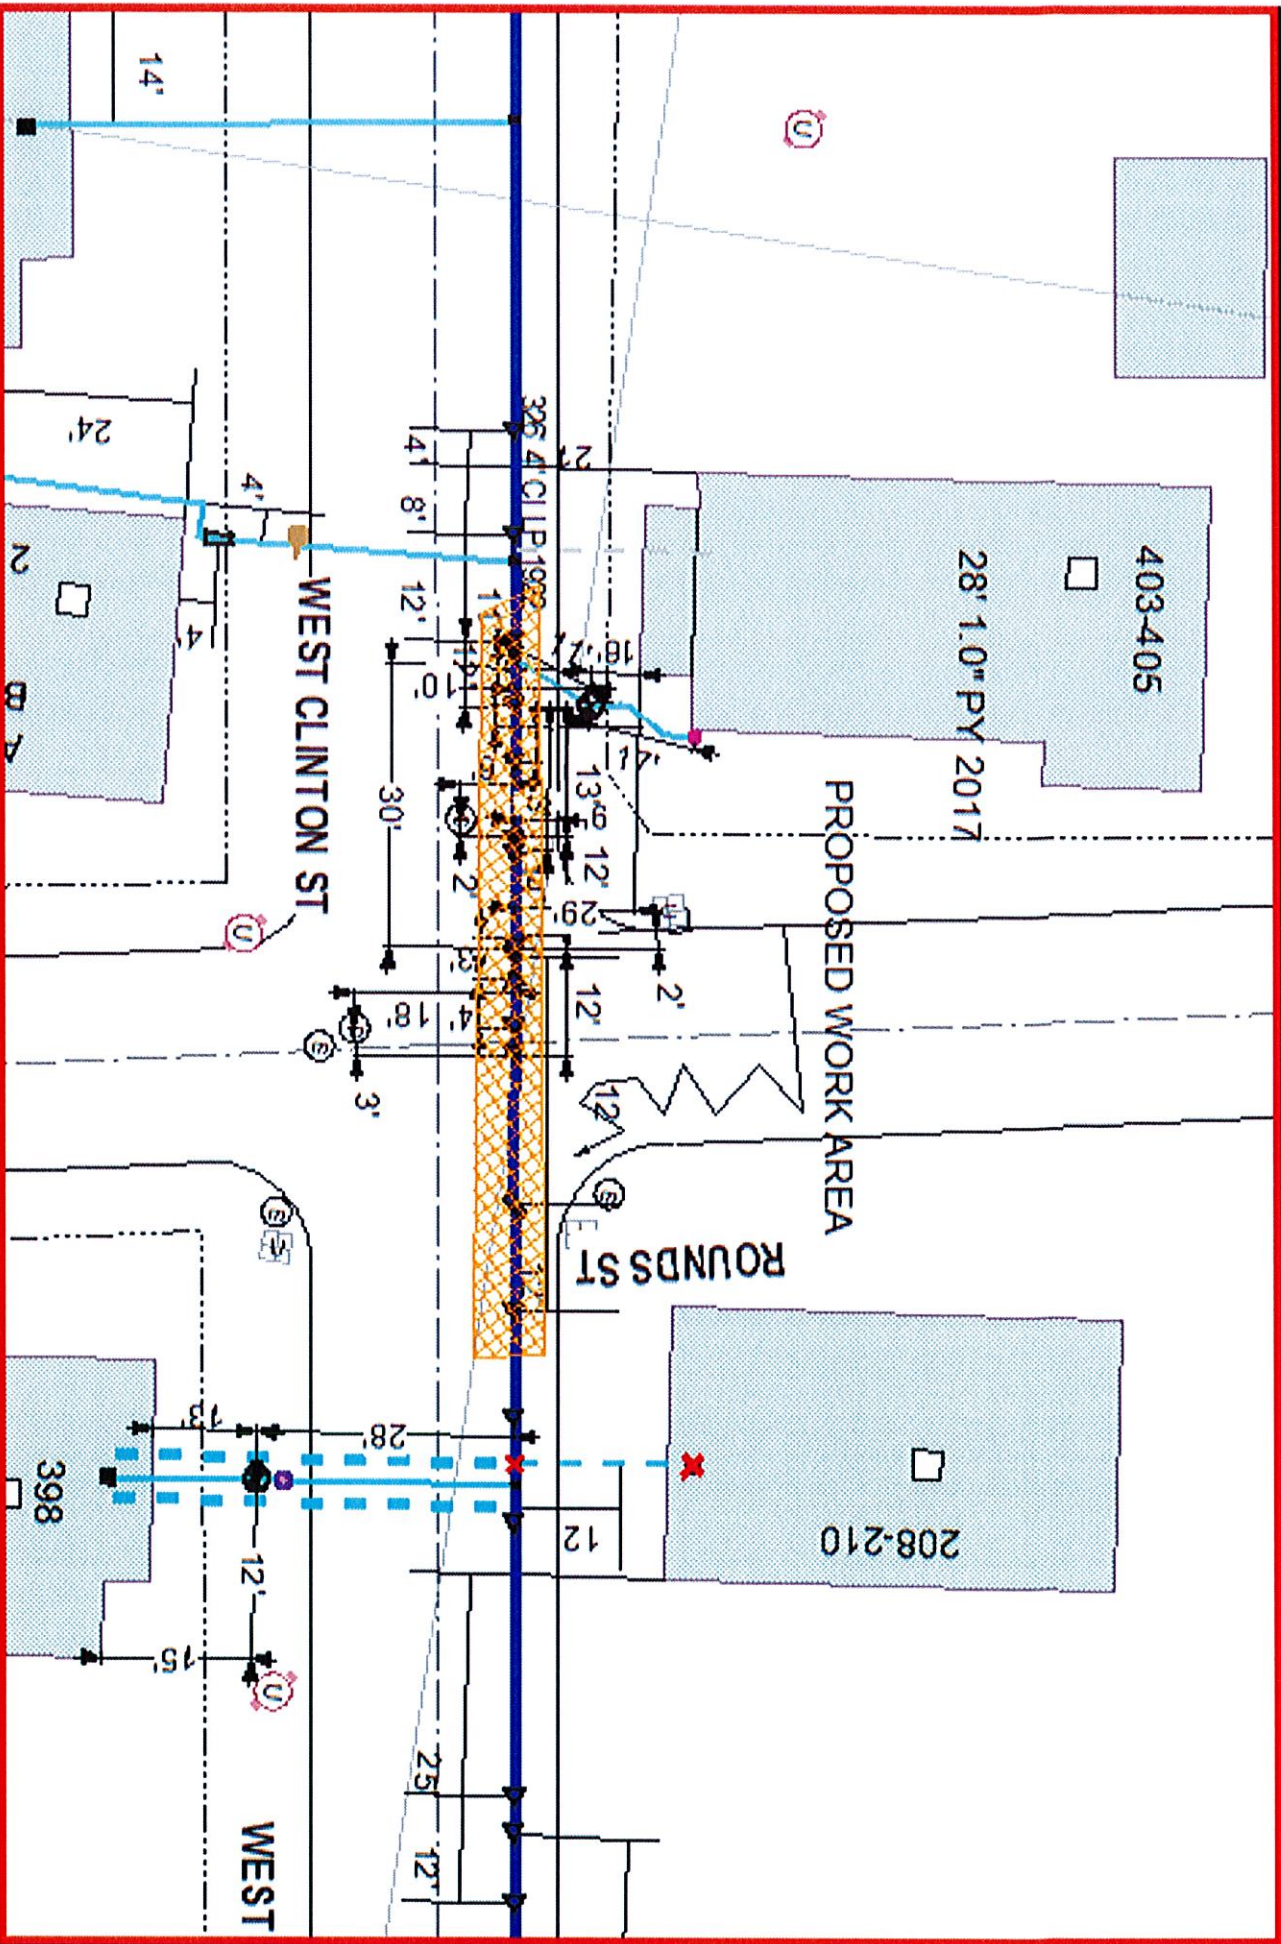

EVERSOURCE

EVERSOURCE GAS
OPERATIONS DIV.
WATKINSVILLE, GA 30686
Phone 1-800-333-3000



MASS LAW

Massachusetts
Call Dig-Safe: 811

IMPORTANT - DO NOT SCALE

The drawing contains approximate locations only and all facility information may not be shown. Contractors are advised to verify the location and depth of all utilities prior to excavation. The drawing is not to be used for any other purpose without the written consent of Eversource Gas. The drawing is not to be used for any other purpose without the written consent of Eversource Gas.

Address: 403-405 W Clinton St. SP

City/Town: New Bedford 617/2020

Date Plotted: 06/01/2020