

APPLICATION/AGREEMENT

Permit # 209-2020

For Trench/Disturbance Permit within the City of New Bedford

Dig Safe# 20202312791

Date: 06/04/20

TO THE MAYOR AND CITY COUNCIL:

DISTURBANCE PERMIT/TRENCH SAFETY PERMIT

Permission is hereby requested to excavate the surface of: X City Property and/or X Private Property

Provide Sketch

Location of Work: 477 Park St.

Willis St. - Campbell St.

Gas Line Maintenance

Work will begin (weather permitting) on: June 18, 2020

Applicant Name: Robert Conklin (ss)

Excavator(s) Name: _____

Company Name: Eversource

Hoisting Equipment License Number: _____

Grade: _____ Expiration Date: _____

Contact Number: 508-441-5817

Name & Contact Number of Insurer: _____

Competent Person on Work Site: ON FILE

APPROVED BY: *Adam Beck* DATE: 6/17/2020

TITLE: *Sup. Civil Engineer*

This permit shall be posted at the work site, and shall remain until the work is completed. It is subject to inspection at all times.

ROADWAY CLOSURES WILL REQUIRE
AUTHORIZATION FROM THE
COMMISSIONER OF PUBLIC
INFRASTRUCTURE. TRAFFIC
MANAGEMENT PLANS MAY BE
REQUIRED.

ANDREWS AVE


PROPOSED WORK AREA

A 10' 1.25" PL 2000
B 185' 1.25" PL 1979
477.25" ST 1979

PARK ST

WILLIS ST

CAMPBELL ST

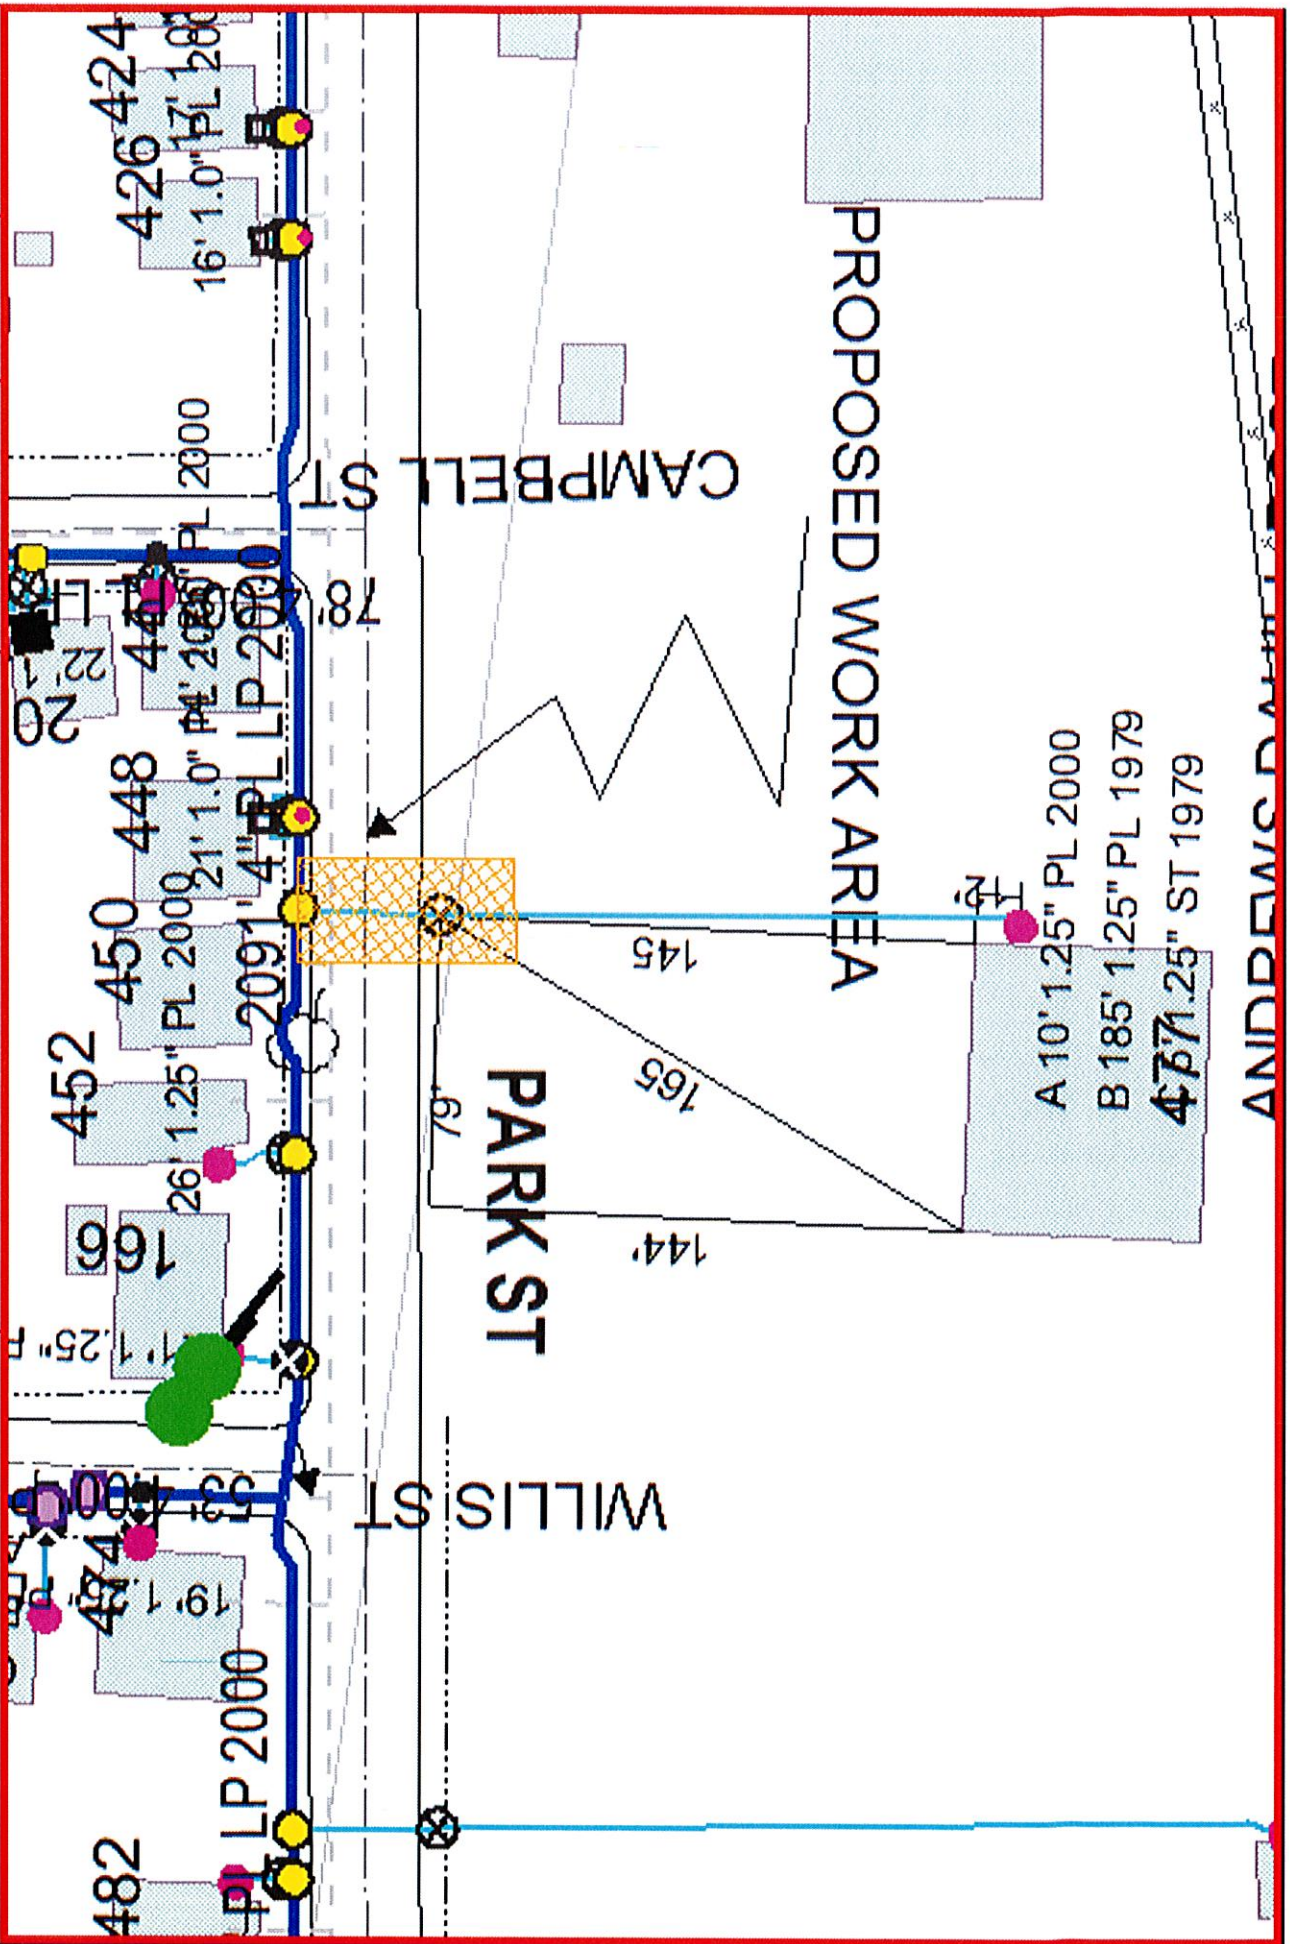

EVERSOURCE

DISCOUNT GAS
OPERATIVE WY
WATKINS, MA 01890
PHONE 1-800-251-2500



MASS LAW
Section 27B
Dig Safe
Call Dig-Safe: 811

IMPORTANT - DO NOT SCALE

This drawing contains approximate locations only, and all utility information may, without notice, change. EVERSOURCE shall not be responsible for any liability resulting from the reliance by any person on the location shown on this map. EVERSOURCE shall not be responsible for any liability resulting from the reliance on this map for any other purpose. EVERSOURCE shall not be responsible for any liability resulting from the reliance on this map for any other purpose.

Address: 477 Park St. SP

City/Town: New Bedford 01904

Date Plotted: 06/04/2020