

APPLICATION/AGREEMENT

For Trench/Disturbance Permit within the City of New Bedford

Permit # 210-2020
Dig Safe# 20201300369
Date: 06/16/20

TO THE MAYOR AND CITY COUNCIL: DISTURBANCE PERMIT/TRENCH SAFETY PERMIT

Permission is hereby requested to excavate the surface of: X City Property and/or X Private Property
Provide Sketch

Location of Work: Davis St. - Riverside Ave.

- Relay Gas Main & Services _____

Work will begin (weather permitting) on: June 30, 2020

Applicant Name: Robert Conklin (ss) _____ Excavator(s) Name: _____

Company Name: Eversource _____ Hoisting Equipment License Number: _____

Grade: _____ Expiration Date: _____

Contact Number: 508-441-5817 _____ Name & Contact Number of Insurer: _____

Competent Person on Work Site: ON FILE _____ APPROVED BY: Adam Stone DATE: 6/17/2020


TITLE: Sup. Civil Engineer _____

This permit shall be posted at the work site, and shall remain until the work is completed. It is subject to inspection at all times.

Approved Back on 3/31/2020

ROADWAY CLOSURES WILL REQUIRE
AUTHORIZATION FROM THE
COMMISSIONER OF PUBLIC
INFRASTRUCTURE. TRAFFIC
MANAGEMENT PLANS MAY BE
REQUIRED.

Permits are valid for only three months

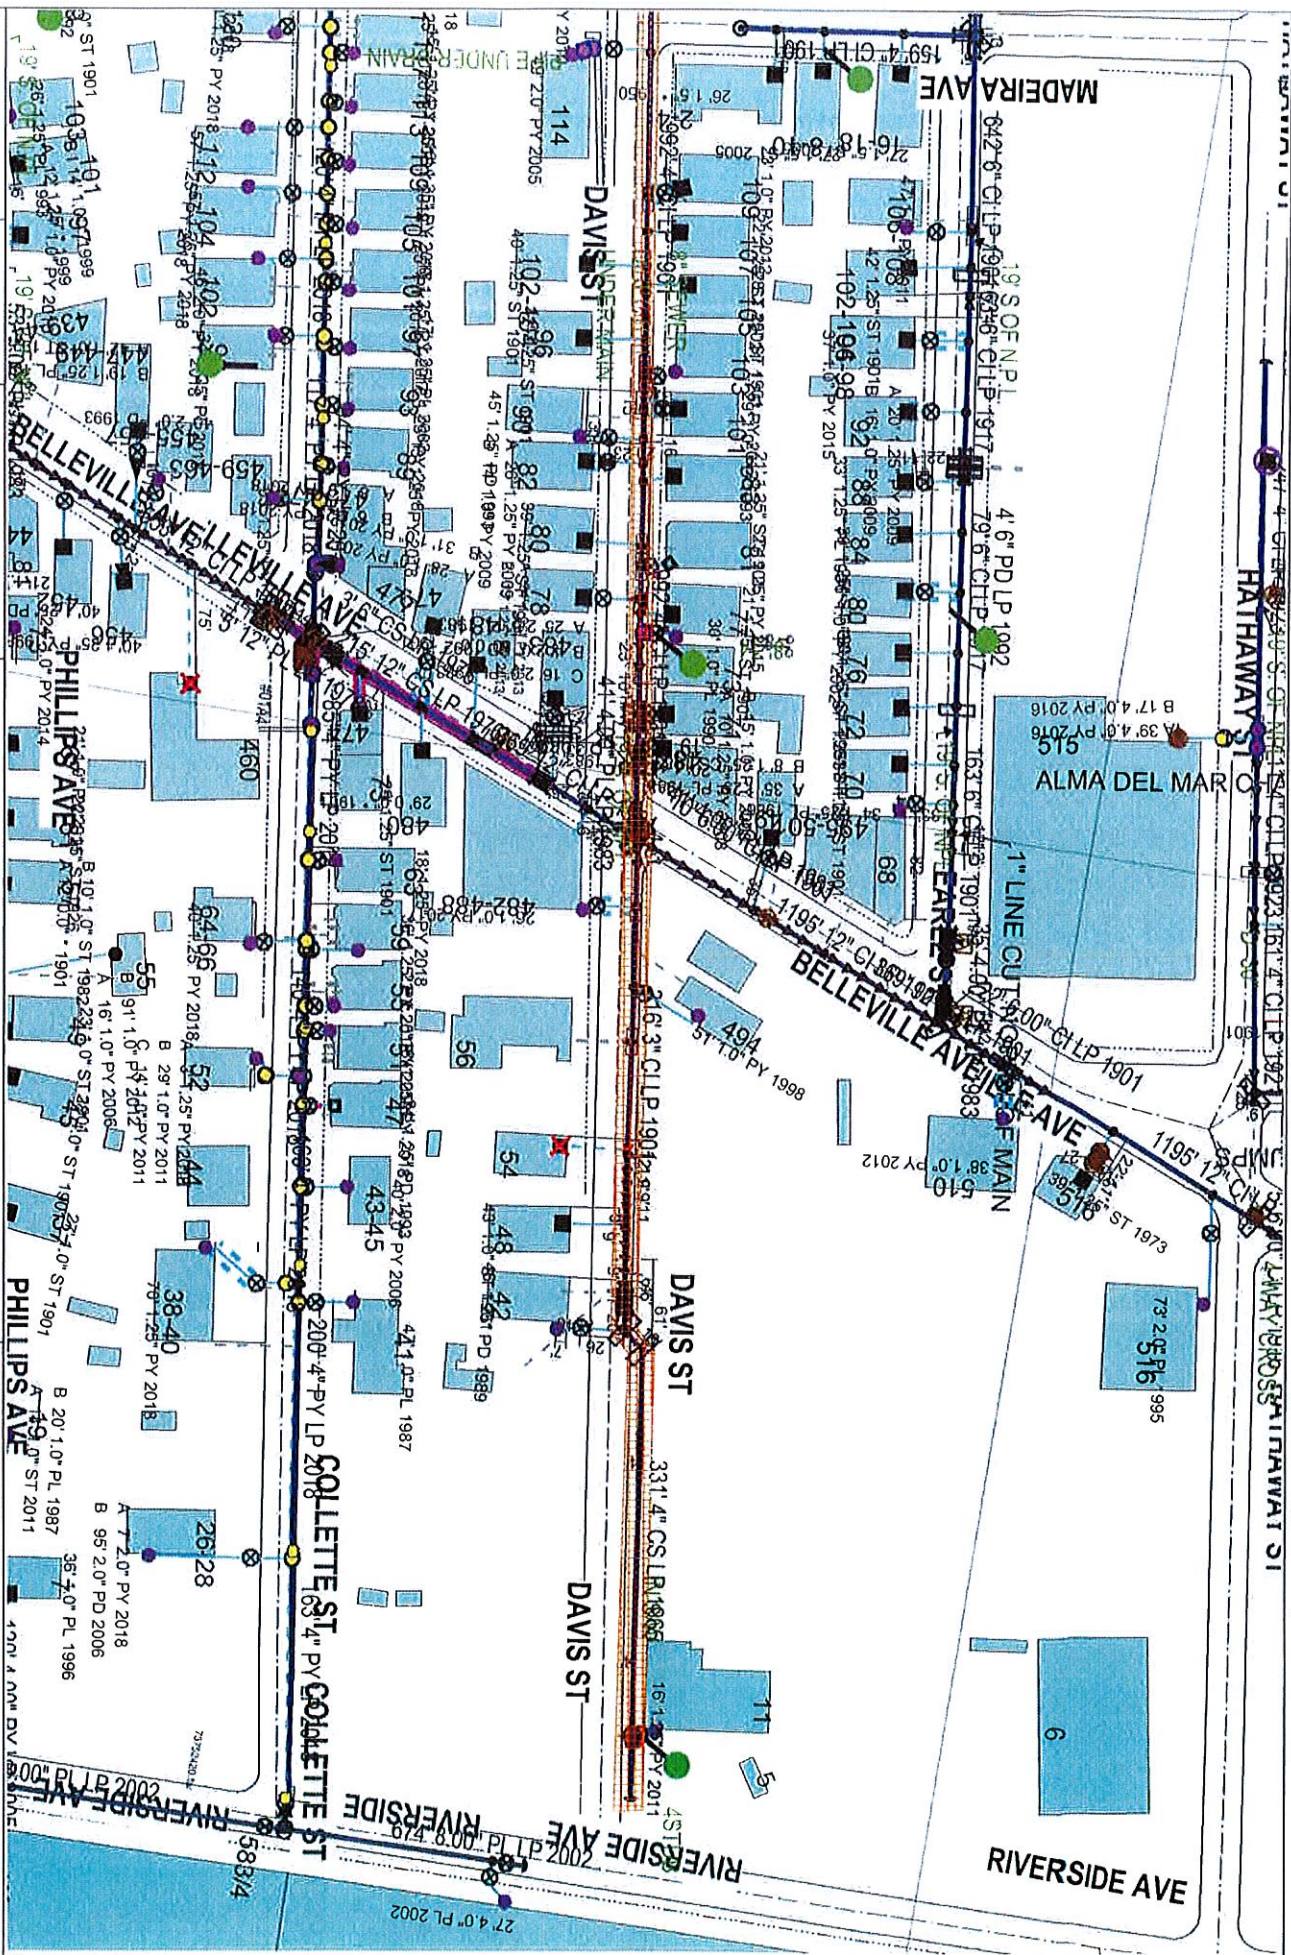

EVERSOURCE
EVERSOURCE MA GAS
One NSTAR Way
Westwood, MA 02090
Phone 1-800-552-2000



MASS LAW
Provides 72-hour service
before signing by anyone
Call Dig-Safe: 811

IMPORTANT - DO NOT SCALE
This drawing provides approximate locations only and all facility information may not be shown. Contact EVERSOURCE MA GAS to have specific field information identified. EVERSOURCE MA GAS disclaims any liability resulting from the reliance by any person on the location shown on this map. Massachusetts law requires that any person performing excavation work contact Dig-Safe so that the location of any underground may be marked.

Address: DAVIS ST WL (PG 3 OF 3)

City/Town: NEW BEDFORD 3/21/20

Date Plotted: 03/21/2020