

APPLICATION/AGREEMENT

Permit # 211-2020

For Trench/Disturbance Permit within the City of New Bedford

Dig Safe # 20202114764

Date: 06/12/20

TO THE MAYOR AND CITY COUNCIL:

DISTURBANCE PERMIT/TRENCH SAFETY PERMIT

Permission is hereby requested to excavate the surface of: ☒ City Property and/or ☒ Private Property

Provide Sketch

Location of Work: Cottage St.

Wking from Durfee St. to Parker St.

Relay Gas Main & Services

Work will begin (weather permitting) on: June 24, 2020

Applicant Name: Robert Conklin (Robert Conklin) ra Excavator(s) Name: _____

Company Name: Eversource Hoisting Equipment License Number: _____

Grade: _____ Expiration Date: _____

Contact Number: 508-441-5817 Name & Contact Number of Insurer: _____


Competent Person on Work Site: ON FILE APPROVED BY: *Adam Smith* DATE: 6/17/2020

TITLE: Sup Civil Engineer

This permit shall be posted at the work site, and shall remain until the work is completed. It is subject to inspection at all times.

ROADWAY CLOSURES WILL REQUIRE
AUTHORIZATION FROM THE
COMMISSIONER OF PUBLIC
INFRASTRUCTURE. TRAFFIC
MANAGEMENT PLANS MAY BE
REQUIRED.

Approved back 2/13/2020

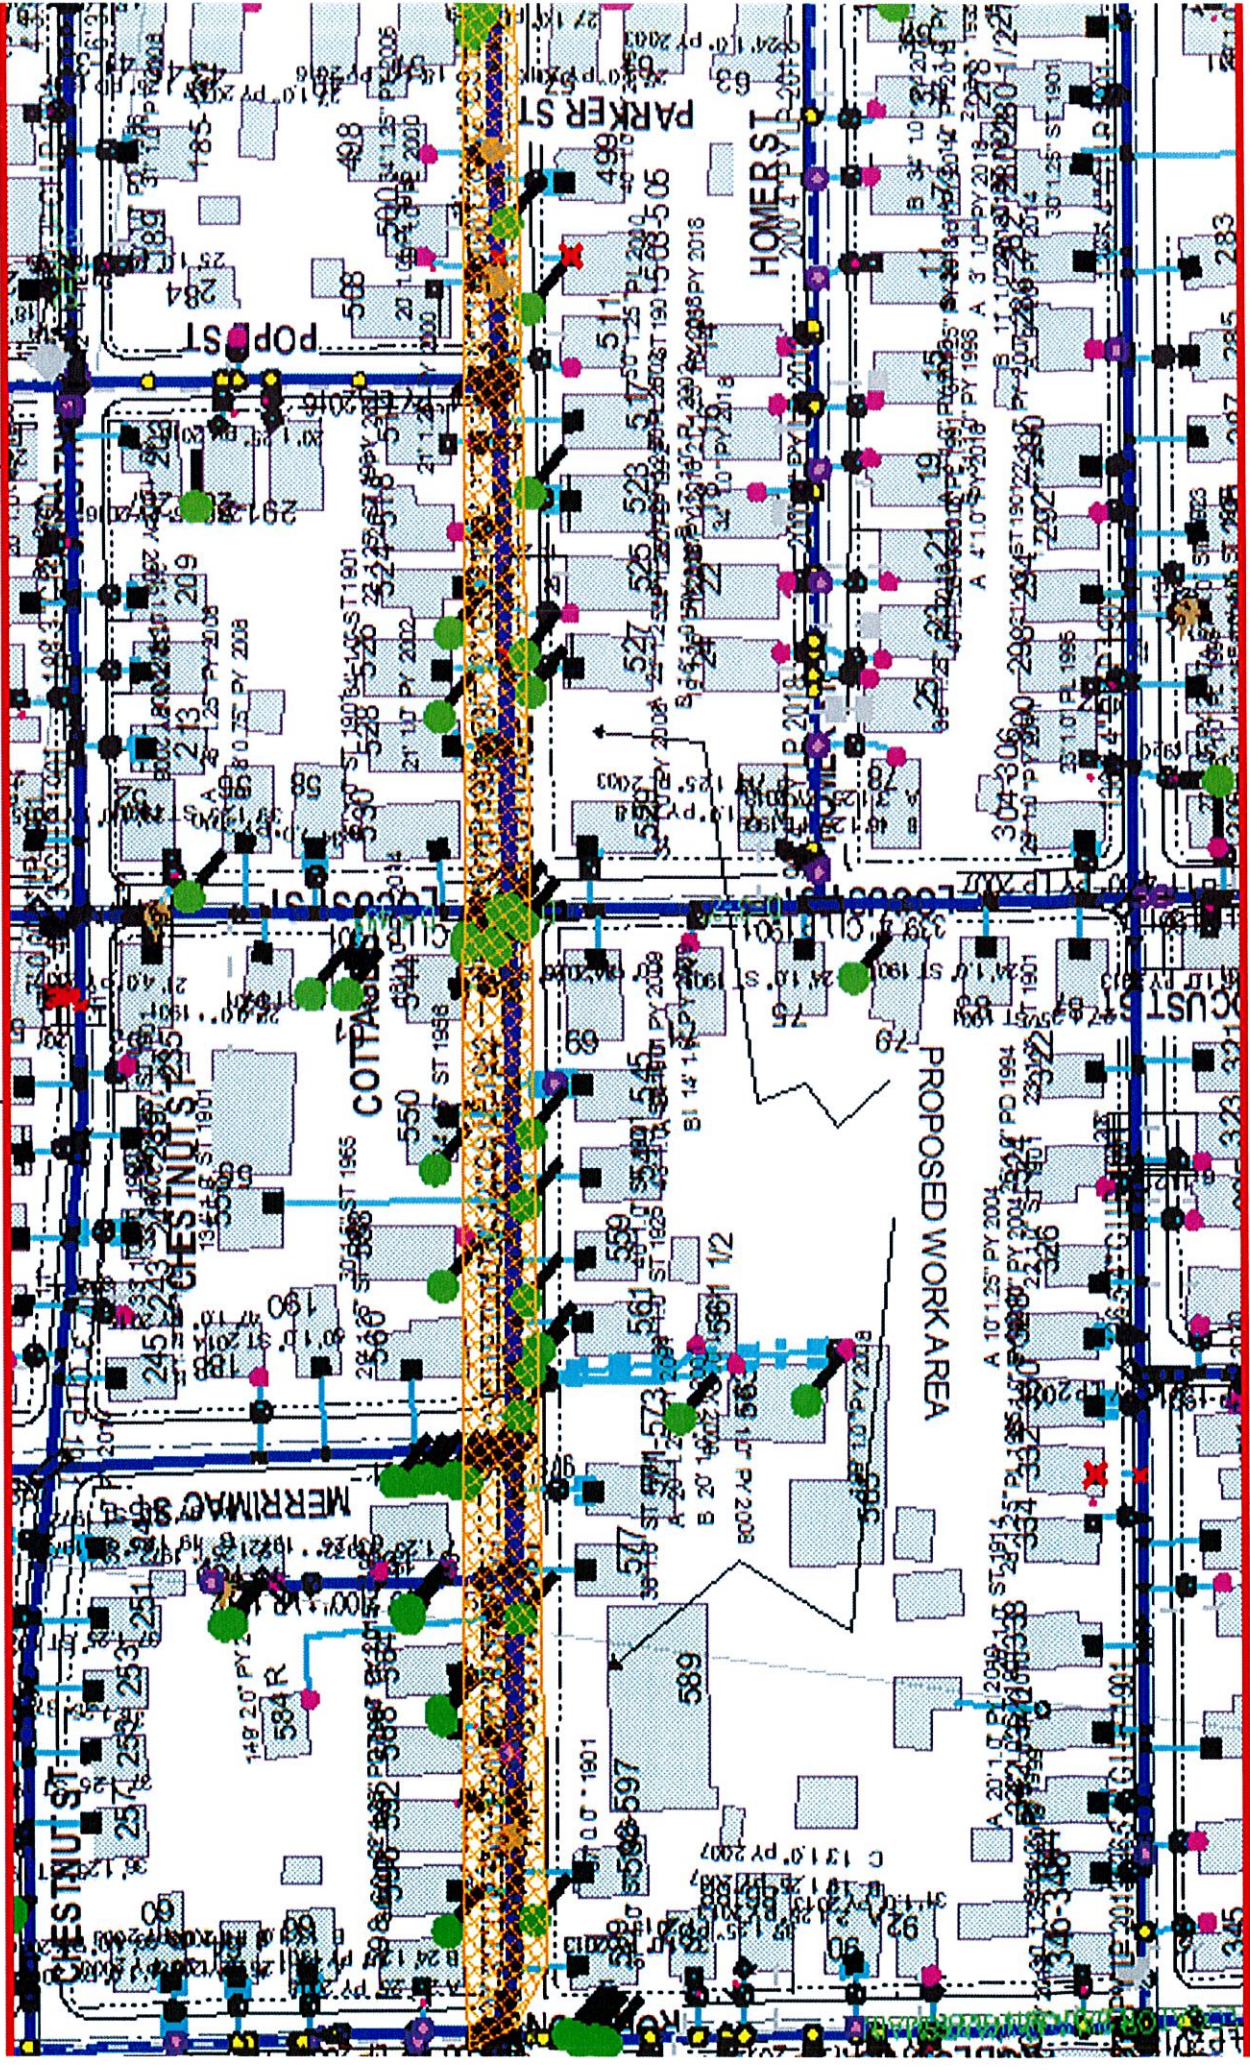

MASS LAW

IMPORTANT - DO NOT SCALE

Address: Cottage St SP

City / Town: New Bedford 6/17/2020

Call Dig Safe 811

JRCE

A GAS

200

DATE PLOTTED

