

APPLICATION/AGREEMENT

For Trench/Disturbance Permit within the City of New Bedford

Permit # 230-2020
Dig Safe#20202207105
Date: 05/27/20

TO THE MAYOR AND CITY COUNCIL:

DISTURBANCE PERMIT/TRENCH SAFETY PERMIT

Permission is hereby requested to excavate the surface of: X City Property and/or X Private Property
Provide SketchLocation of Work: Foster StWking from Hillman St - North StRelay Gas Main & ServicesWork will begin (weather permitting) on: June 10, 2020Applicant Name: Robert Conklin (Robert Conklin) rev Excavator(s) Name: _____Company Name: Eversource

Hoisting Equipment License Number: _____

Grade: _____ Expiration Date: _____

Contact Number: 508-441-5817

Name & Contact Number of Insurer: _____

Competent Person on Work Site: ON FILEAPPROVED BY: *William Steiner* DATE: 6/23/2020TITLE: Sup, Civil Engineer


This permit shall be posted at the work site, and shall remain until the work is completed. It is subject to inspection at all times.

Note: Patch must be from Centerline of Road to Gutterline.

This work approved under another Permit - back on March 3, 2020

ROADWAY CLOSURES WILL REQUIRE
AUTHORIZATION FROM THE
COMMISSIONER OF PUBLIC
INFRASTRUCTURE, TRAFFIC
MANAGEMENT PLANS MAY BE
REQUIRED.

Permits are valid for only three months

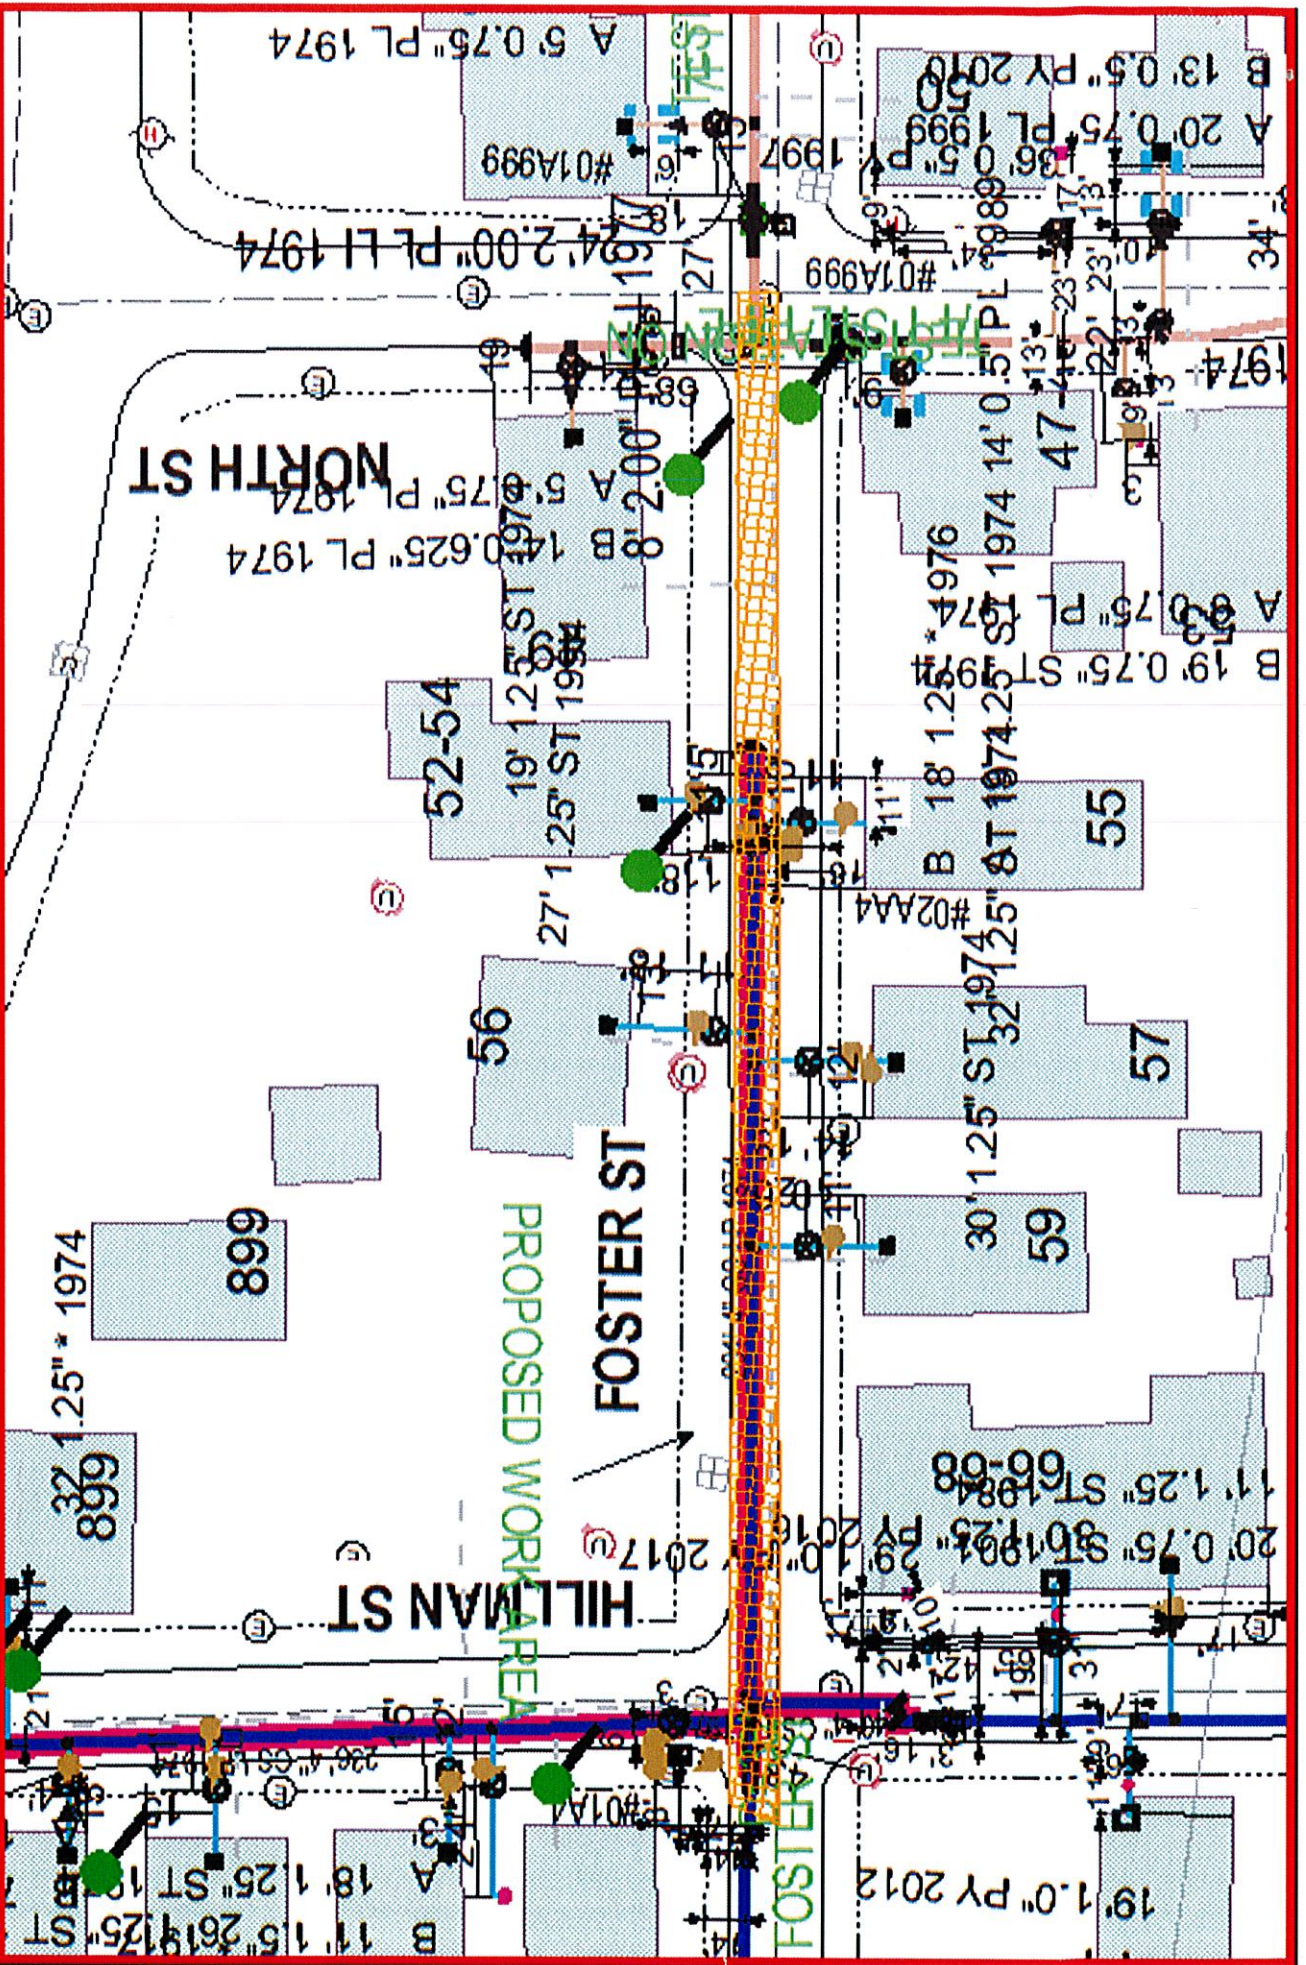

EVERSOURCE

OPERATIONS AND
MAINTENANCE
WATER, GAS, SEWER
AND CABLE
Phone: 1-800-255-5000

MASS LAW

Call Dig-Safe: 811

IMPORTANT - DO NOT SCALE

The drawing provides approximate locations only, and all utility information may not be shown. Contractors are responsible for locating and marking all utilities before any excavation work. The drawing is not to be used for any other purpose without the written consent of the City of New Bedford. The City of New Bedford is not responsible for any damage or injury resulting from the use of this drawing. The City of New Bedford is not responsible for any damage or injury resulting from the use of this drawing.

Address: Foster St CD

City/Town: New Bedford 527/20

Date Plotted: 05/27/2020