

APPLICATION / AGREEMENT
For DISTURBANCE PERMIT within the City of New Bedford

Permit #	242-2020
Dig Safe #	20202615868
Date Issued:	June 30, 2020

This permit shall be posted at the work site, and shall remain until the work is completed. It is subject to inspection at all times.

TO THE MAYOR AND CITY COUNCIL: _____ DISTURBANCE PERMIT

Permission is hereby requested to excavate the surface of: _____ City Property

Location of work: 52 Tarkiln Hill Road

(GAS EXPRESS)
Substantially as per plan annexed, for the purpose of: test borings

Work will begin (weather permitting) on: 7-8-2020

Work will end (weather permitting) on: 7-15-2020

Applicant Name: Marty Secino

Excavator(s) Name: GeoSearch inc.

Company Name: GeoSearch, Inc.

Hoisting Equipment License Number: HE-063491

Grade: HE-2A Expiration Date: 4/16/22
HE-4B

Contact Name: Marty Secino

Name & Contact Number of Insurer: Charles River Insurance 978-343-6946

Approved By: Donna M. Smith Date: 7/7/2020

Title: Admin Manager

Roadway closures will require authorization from the Commissioner of Public Infrastructure.
Traffic management plans may be required.
For inspection, 24-hour notice is required and the Contractor/Applicant is required to
notify the D.P.I. @ 508-979-1550 Press 4 Repair. Permit Expires in 3 Months from work start date.


Provide Sketch

FIGURE 2
 SITE PLAN
 Gas Express Facility
 62 Parkin Hill Road
 New Bedford, Massachusetts
 Rel: New Site Plan
 Checked By: BDM
 Dated: 01/24/20
 Drafted By: BDM
 Dated: 01/24/20
 Revised By: BDM
 Dated: 04/08/20
 Source: Edge Environmental Site Plan, City of New Bedford
 Assessors Office, and CHCI Field Reconnaissance
 CARRIAGE HOUSE CONSULTING, INC.

Scale in feet
 0 20
 (Approximate)

Proposed Boring

- KEY
 Monitoring or Tankfield Well
 Soil Vapor Monitoring Point
 Property Boundary (ies)
 Granite Curbing
 Fence
 Catch Basin
 Utility Pole
 Manhole Cover
 Fire Hydrant
 Lightpole
 Traffic Light
 Underground Storage Tank
 UST
 -OHW-
 Location of Overhead Wires

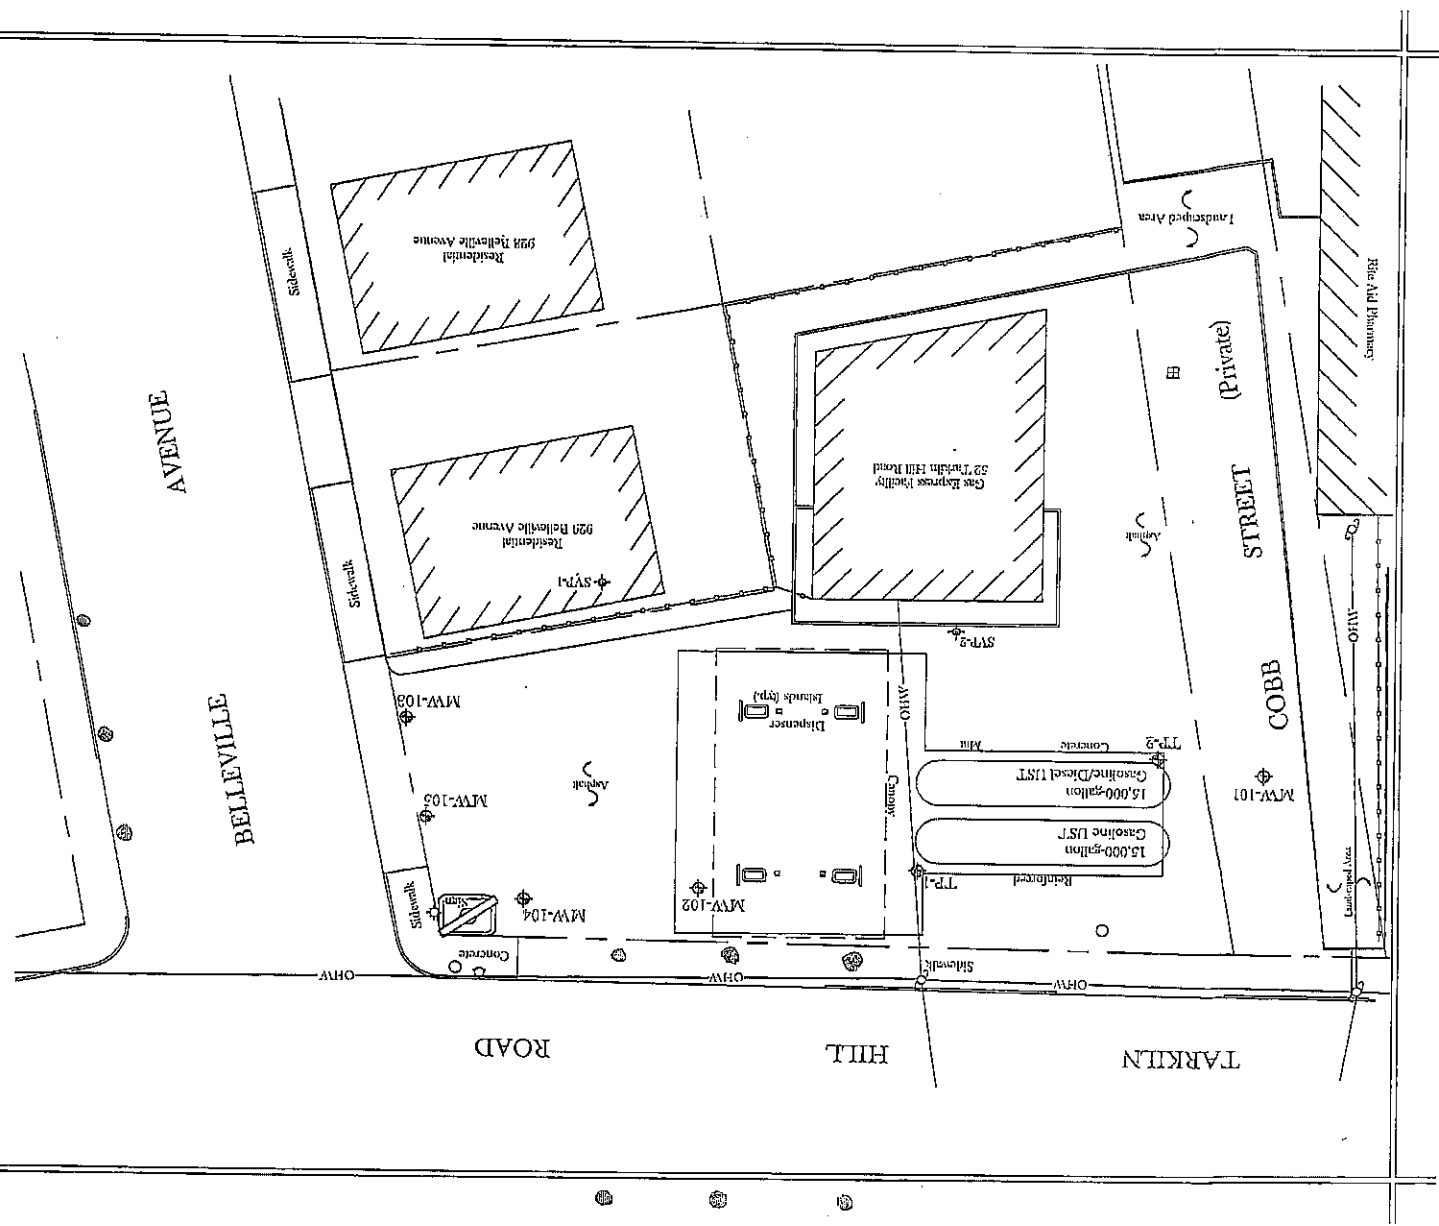

Google Maps 52 Tarklin Hill Rd



Imagery ©2020 MassGIS, Commonwealth of Massachusetts EOEA, Maxar Technologies, Map data ©2020 20 ft

Cheveli A. Torres

From: Marty Secino <msecino@geosearchinc.com>
Sent: Monday, July 06, 2020 2:46 PM
To: Cheveli A. Torres
Subject: [EXTERNAL] Site Plan
Attachments: 202007061433.pdf

Attached is a site plan and aerial photo of boring locations.

We will be drilling at 6 of the 9 locations on the plan, depending on utilities in the areas.
Let me know if you need anything else.

Thanks for your help.

Marty

Martin Secino
Vice President
Geosearch, Inc.
11 Chocksett Road
Sterling, MA 01564
978-348-1989
msecino@geosearchinc.com

GEOSEARCH
ENVIRONMENTAL
C O N T R A C T O R S