

APPLICATION/AGREEMENT

Permit # 253-2020

For Trench/Disturbance Permit within the City of New Bedford

Dig Safe#

Date: 05/18/20

TO THE MAYOR AND CITY COUNCIL:

DISTURBANCE PERMIT/TRENCH SAFETY PERMIT

Permission is hereby requested to excavate the surface of: X City Property and/or X Private Property
Provide SketchLocation of Work: 116 County St.Winsor St. - Delano St.Gas Line MaintenanceWork will begin (weather permitting) on: June 01, 2020Applicant Name: Robert Conklin (ss)

Excavator(s) Name: _____

Company Name: Eversource

Hoisting Equipment License Number: _____

Grade: _____ Expiration Date: _____


Contact Number: 508-441-5817

Name & Contact Number of Insurer: _____

Competent Person on Work Site: ON FILEAPPROVED BY: Adam Stett DATE: 7/8/2020TITLE: Sup. Civil Engineer

This permit shall be posted at the work site, and shall remain until the work is completed. It is subject to inspection at all times.

ROADWAY CLOSURES WILL REQUIRE
AUTHORIZATION FROM THE
COMMISSIONER OF PUBLIC
INFRASTRUCTURE, TRAFFIC
MANAGEMENT PLANS MAY BE
REQUIRED.

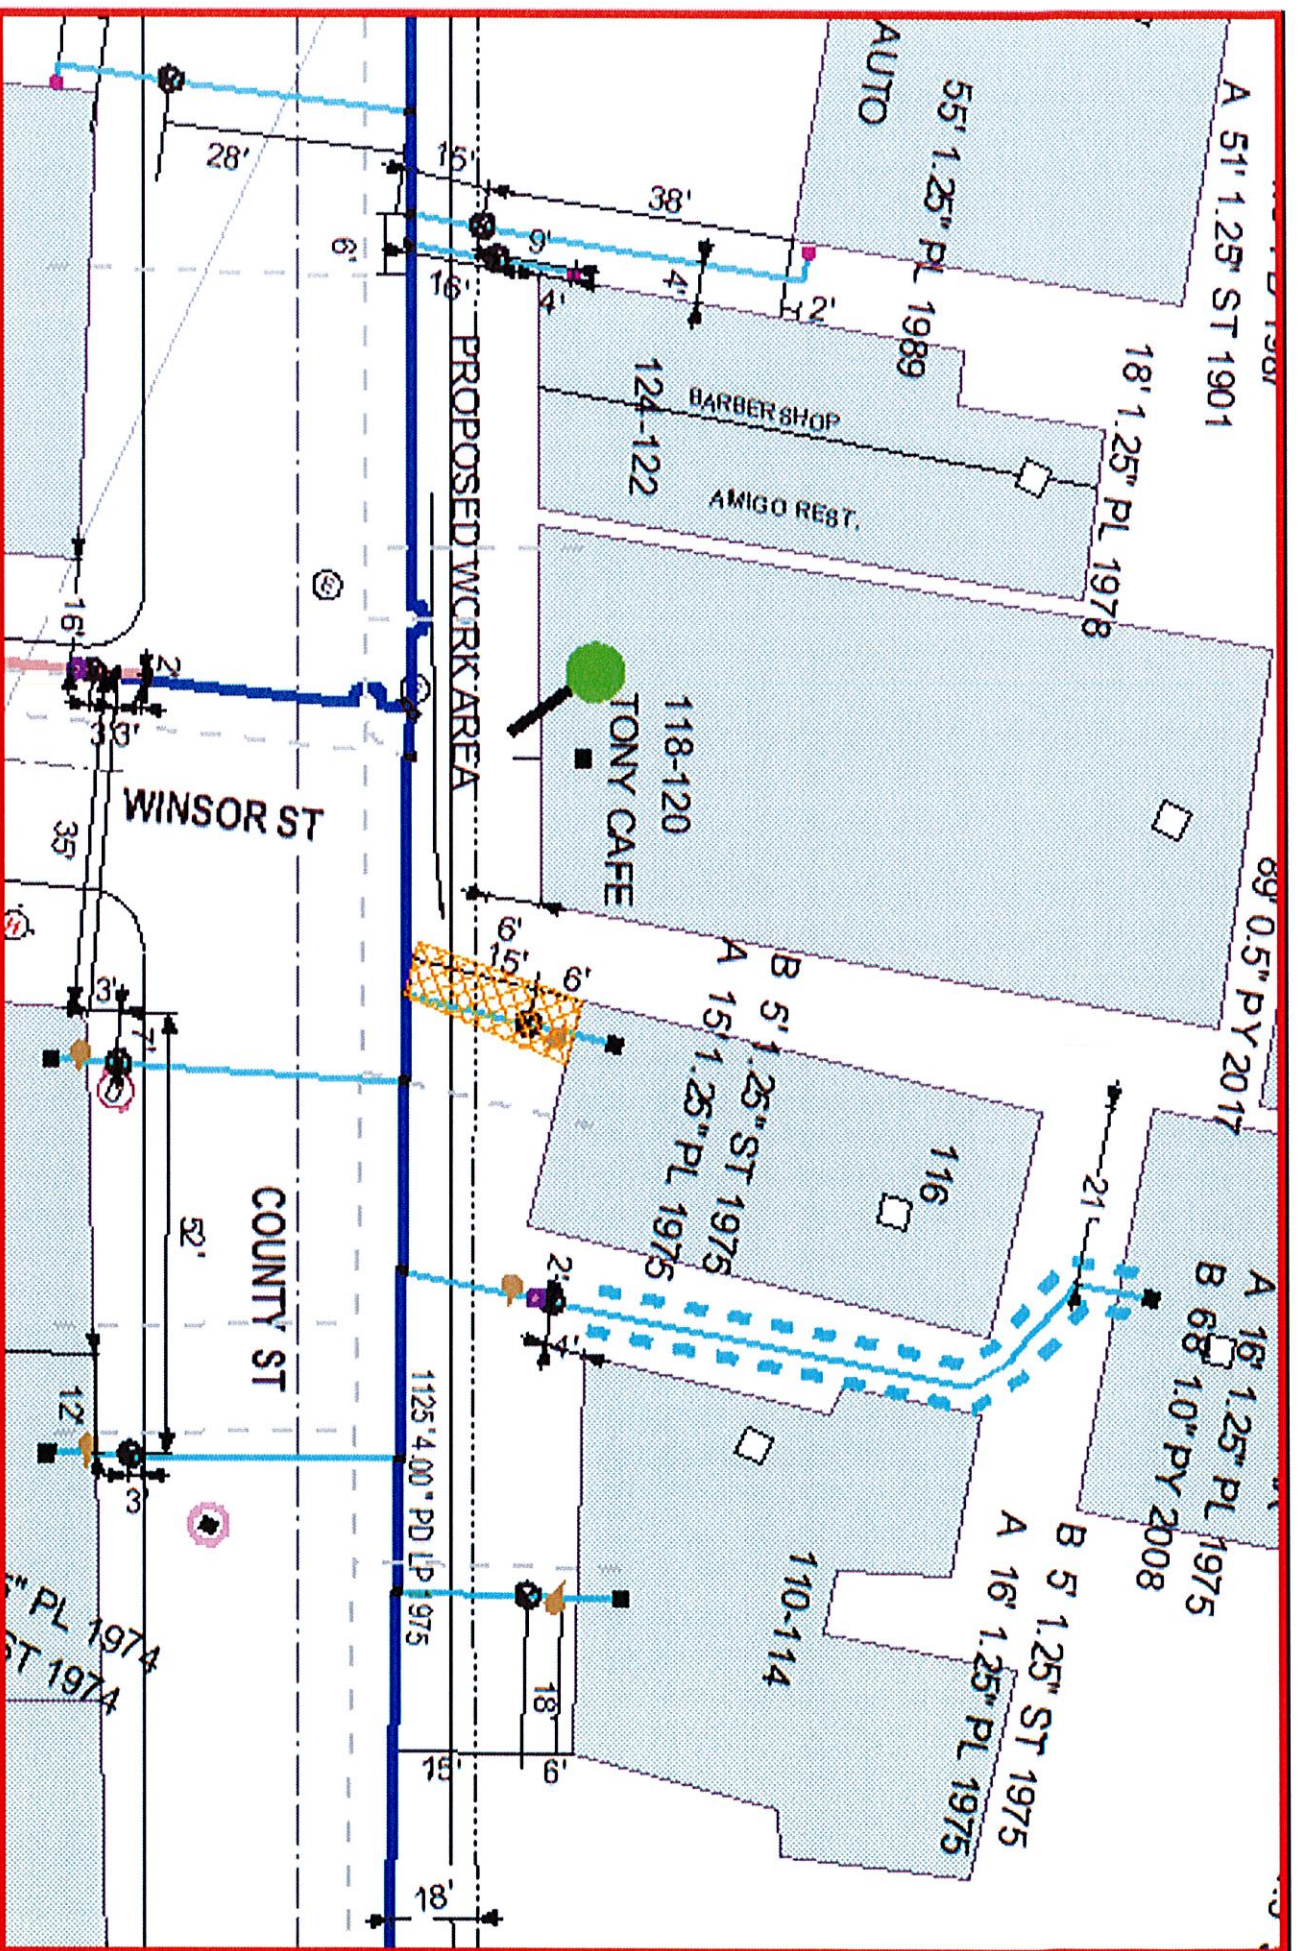

EVERSOURCE <small>CONNECTIONS AND CONSTRUCTION WASHINGTON, DC 20000 Phone 1-800-555-5000</small>		MASS LAW <small>Section 27B, Chapter 94A Chapter 94B, Chapter 94C Chapter 94D, Chapter 94E</small> Call Dig-Safe: 811	IMPORTANT - DO NOT SCALE <small>The drawing provides approximate locations only, and all utility information may not be shown. Contractors should have a utility map information provided. EVERSOURCE will not be responsible for any liability resulting from the reliance by any person on the location shown on this map. Utility owners are required to provide a utility map for excavation work conducted within the location of any underground may be marked.</small>	Address: 116 County St SP City/Town: New Bedford 01950 Date Plotted: 05/06/2020
---	--	---	--	--