

APPLICATION/AGREEMENT

For Trench/Disturbance Permit within the City of New Bedford

Permit # 260-2030
Dig Safe# _____

Date: 05/19/20

TO THE MAYOR AND CITY COUNCIL:

DISTURBANCE PERMIT/TRENCH SAFETY PERMIT

Permission is hereby requested to excavate the surface of: X City Property and/or X Private Property
Provide Sketch

Location of Work: 85 Lafayette St

Carlisle St - Irvington St

Relay Gas Service

Work will begin (weather permitting) on: June 2, 2020

Applicant Name: Robert Conklin (Robert Conklin) ra Excavator(s) Name: _____

Company Name: Eversource Hoisting Equipment License Number: _____

Grade: _____ Expiration Date: _____


Contact Number: 508-441-5817 Name & Contact Number of Insurer: _____

Competent Person on Work Site: ON FILE APPROVED BY: Cody Stone DATE: 7/8/2020

TITLE: Sup. Civil Engineer

ROADWAY CLOSURES WILL REQUIRE
AUTHORIZATION FROM THE
COMMISSIONER OF PUBLIC
INFRASTRUCTURE. TRAFFIC
MANAGEMENT PLANS MAY BE
REQUIRED.

This permit shall be posted at the work site, and shall remain until the work is completed. It is subject to inspection at all times.

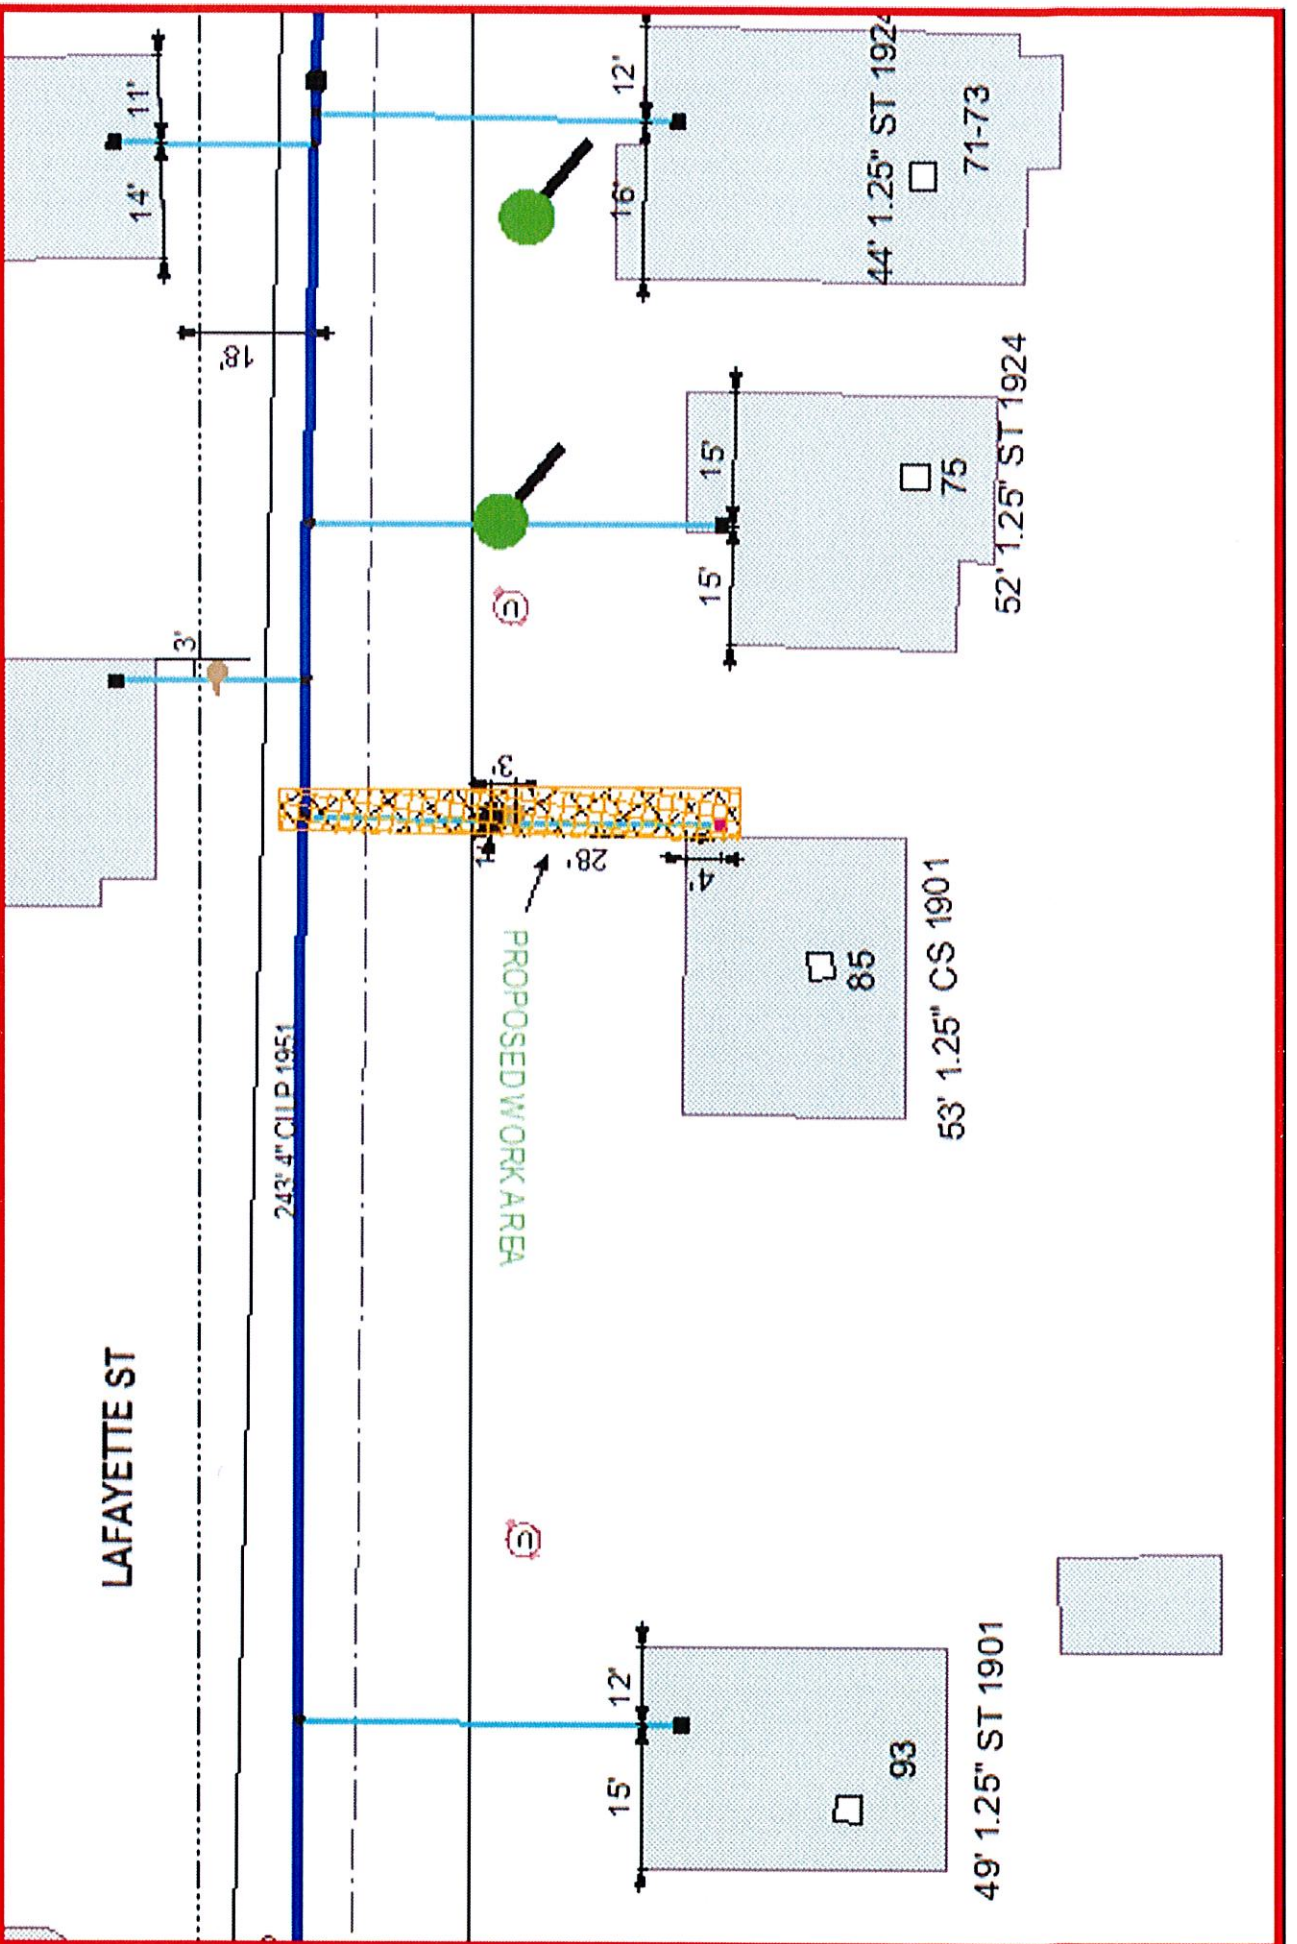

EVERSOURCE

DISCOUNTS ON GAS
On a NISTAR Way
Walworth, IL 60090
Phone 1-800-262-2000



MASS LAW

Call Dis-Save: 811

IMPORTANT - DO NOT SCALE

The drawing provides approximate locations only, and all facility information may not be shown. Contact the appropriate state or tribal agency, and information identified in this document may not be accurate. Facilities resulting from the release by any person on the location shown on the map, that are not on the required facility list, are not performing evaluation work consistently with the state location of any incident found may be omitted.

Address: 85 Lafayette St. W.

City/Town: **New Bedford**

Date Plotted: 05/05/2020