

APPLICATION/AGREEMENT

For Trench/Disturbance Permit within the City of New Bedford

Permit # 502-2020Dig Safe# 20203108397Date: 08/11/20

TO THE MAYOR AND CITY COUNCIL:

DISTURBANCE PERMIT/TRENCH SAFETY PERMIT

Permission is hereby requested to excavate the surface of: X City Property and/or X Private Property

Provide Sketch

Location of Work: 241 Aquidneck St.Brock Ave. - W. Rodney Fr. Blvd.Gas Line MaintenanceWork will begin (weather permitting) on: August 25, 2020Applicant Name: Craig Mello (ss)

Excavator(s) Name: _____

Company Name: Eversource

Hoisting Equipment License Number: _____

Grade: _____ Expiration Date: _____

Contact Number: 508-441-5817

Name & Contact Number of Insurer: _____

Competent Person on Work Site: ON FILEAPPROVED BY: Adam Grant DATE: 8/17/2020TITLE: Sup. Civil Engineer

This permit shall be posted at the work site, and shall remain until the work is completed. It is subject to inspection at all times.

ROADWAY CLOSURES WILL REQUIRE


AUTHORIZATION FROM THE

COMMISSIONER OF PUBLIC

INFRASTRUCTURE. TRAFFIC

MANAGEMENT PLANS MAY BE
REQUIRED.

Permits are valid for only three months

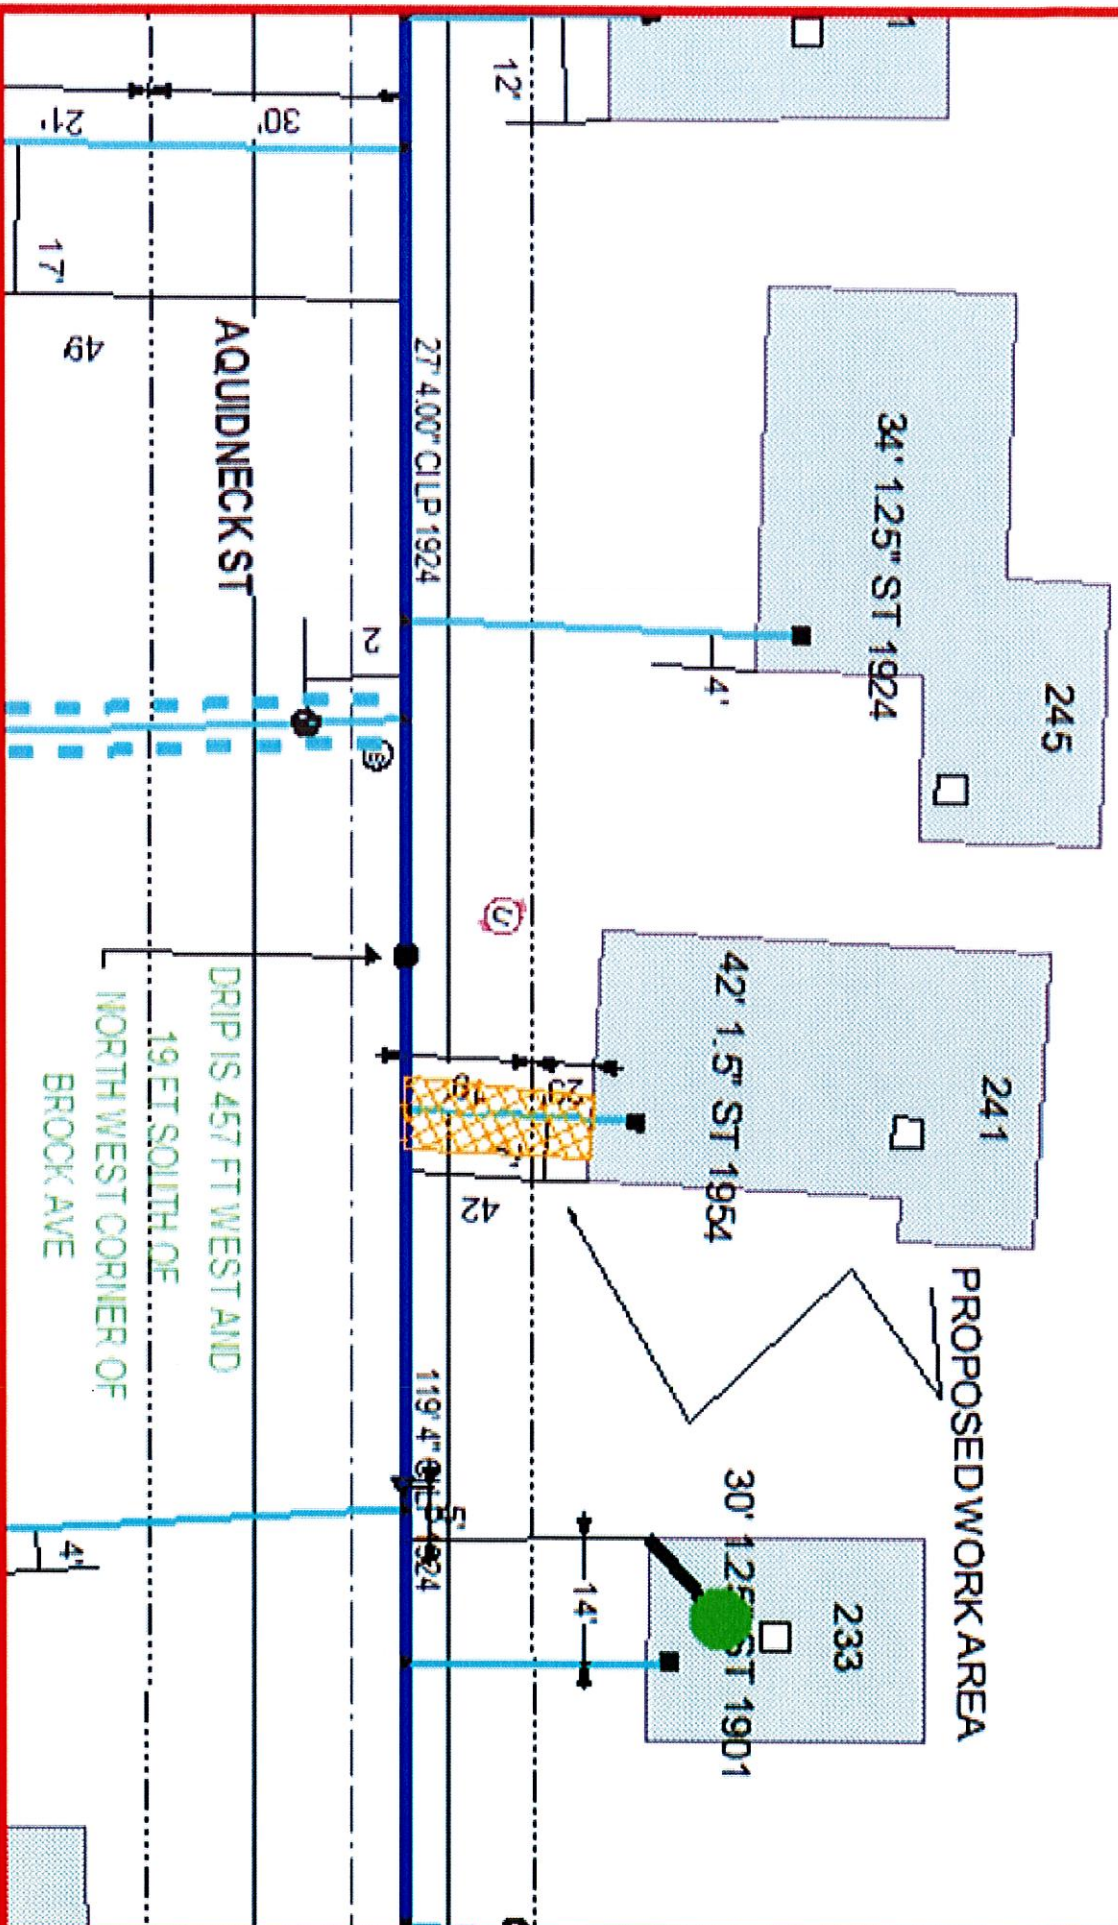

EVSOURCE ENGINEERING & SURVEYING 800-225-1111 Phone 1-800-225-1111		MASS LAW 2007 Dig Safe Call Dig-Safe: 811	IMPORTANT - DO NOT SCALE The drawing provides approximate locations only and all field information may indicate. Contractors are responsible for having accurate field information. No liability is assumed for any errors or omissions. The user assumes all liability for any damage or injury resulting from the use of this drawing. The user assumes all liability for any damage or injury resulting from the use of this drawing.	Address: 241 Aquidneck St SP City/Town: New Bedford 7129/2020
--	--	--	--	--