

APPLICATION/AGREEMENT

For Trench/Disturbance Permit within the City of New Bedford

Permit # 305-2020
Dig Safe#20203212826
Date: 08/07/20

TO THE MAYOR AND CITY COUNCIL: DISTURBANCE PERMIT/TRENCH SAFETY PERMIT

Permission is hereby requested to excavate the surface of: X City Property and/or X Private Property
Provide Sketch

Location of Work: 210 Caroline St
Wking from 210 Caroline St to & incl intersection
w/Durfee St Gas line maintenance

Work will begin (weather permitting) on: August 10, 2020

Applicant Name: Craig Mello Excavator(s) Name: _____

Company Name: Eversource Hoisting Equipment License Number: _____
Grade: _____ Expiration Date: _____

Contact Number: 508-441-5817 Name & Contact Number of Insurer: _____

Competent Person on Work Site: ON FILE
DATE: _____


APPROVED BY: Craig Mello AN Adam Pruitt 8/17/2020
TITLE: Sup. Civil Engineer

This permit shall be posted at the work site, and shall remain until the work is completed. It is subject to inspection at all times.

Note: Patch must be from gutterline to centerline

ROADWAY CLOSURES WILL REQUIRE
AUTHORIZATION FROM THE
COMMISSIONER OF PUBLIC
INFRASTRUCTURE, TRAFFIC
MANAGEMENT PLANS MAY BE
REQUIRED.

Permits are valid for only three months

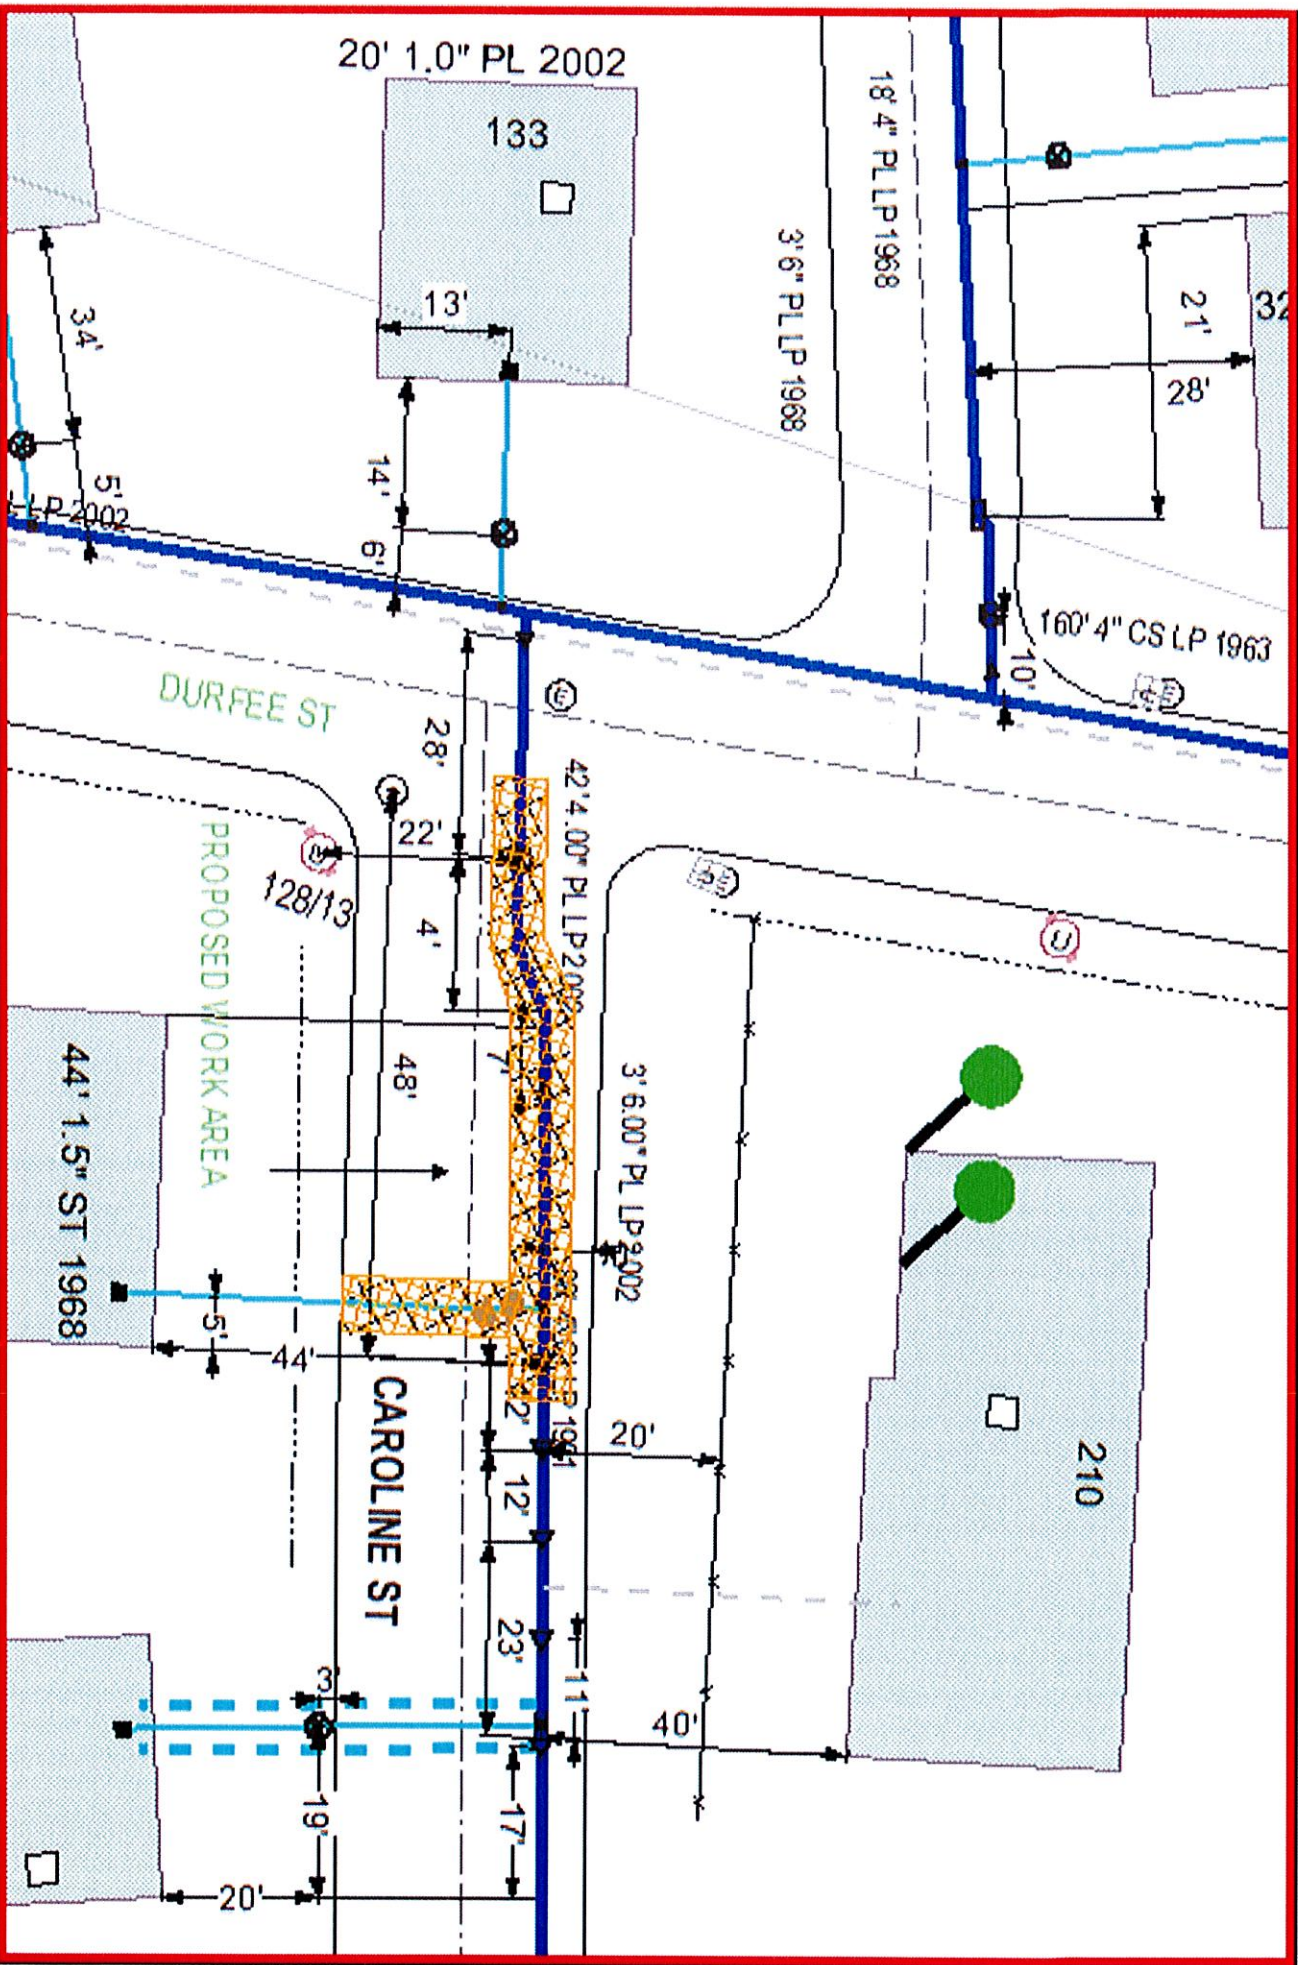

EVERSOURCE

EVERSOURCE GAS
ONE NORTH WAY
WATKINS, MA 01980
PHONE 1-800-251-5000



MASS LAW

Call Dig-Safe: 811

IMPORTANT - DO NOT SCALE

This drawing provides approximate locations only and all utility information may not be shown. Contractors should have a separate and independent verification of the location shown on the map. The location shown on the map is for informational purposes only and does not constitute a warranty. 

Address: 210 Caroline St. W.

City/Town: New Bedford 7/27/20

Date Plotted: 07/27/2020