

APPLICATION/AGREEMENT

Permit # 509-2020

For Trench/Disturbance Permit within the City of New Bedford

Dig Safe # 20203305276

Date: 08/11/20

TO THE MAYOR AND CITY COUNCIL: DISTURBANCE PERMIT/TRENCH SAFETY PERMIT

Permission is hereby requested to excavate the surface of: X City Property and/or X Private Property

Provide Sketch

Location of Work: Grit St

Working @ corner of W Rodney French & Grit St wking on Grit St side in the street & onto Eversource property on the NW corner of the two streets

Gas line maintenance

Work will begin (weather permitting) on: August 17, 2020

Applicant Name: Craig Mello Excavator(s) Name: _____

Company Name: Eversource Hoisting Equipment License Number: _____

Grade: _____ Expiration Date: _____

Contact Number: 508-441-5817 Name & Contact Number of Insurer: _____

Competent Person on Work Site: ON FILE APPROVED BY: Craig Mello AN Adrian Dine 8/17/2020


DATE: _____

TITLE: Director Sup. Civil Engineer,

This permit shall be posted at the work site, and shall remain until the work is completed. It is subject to inspection at all times.

ROADWAY CLOSURES WILL REQUIRE
AUTHORIZATION FROM THE
COMMISSIONER OF PUBLIC
INFRASTRUCTURE. TRAFFIC
MANAGEMENT PLANS MAY BE
REQUIRED.

Permits are valid for only three months

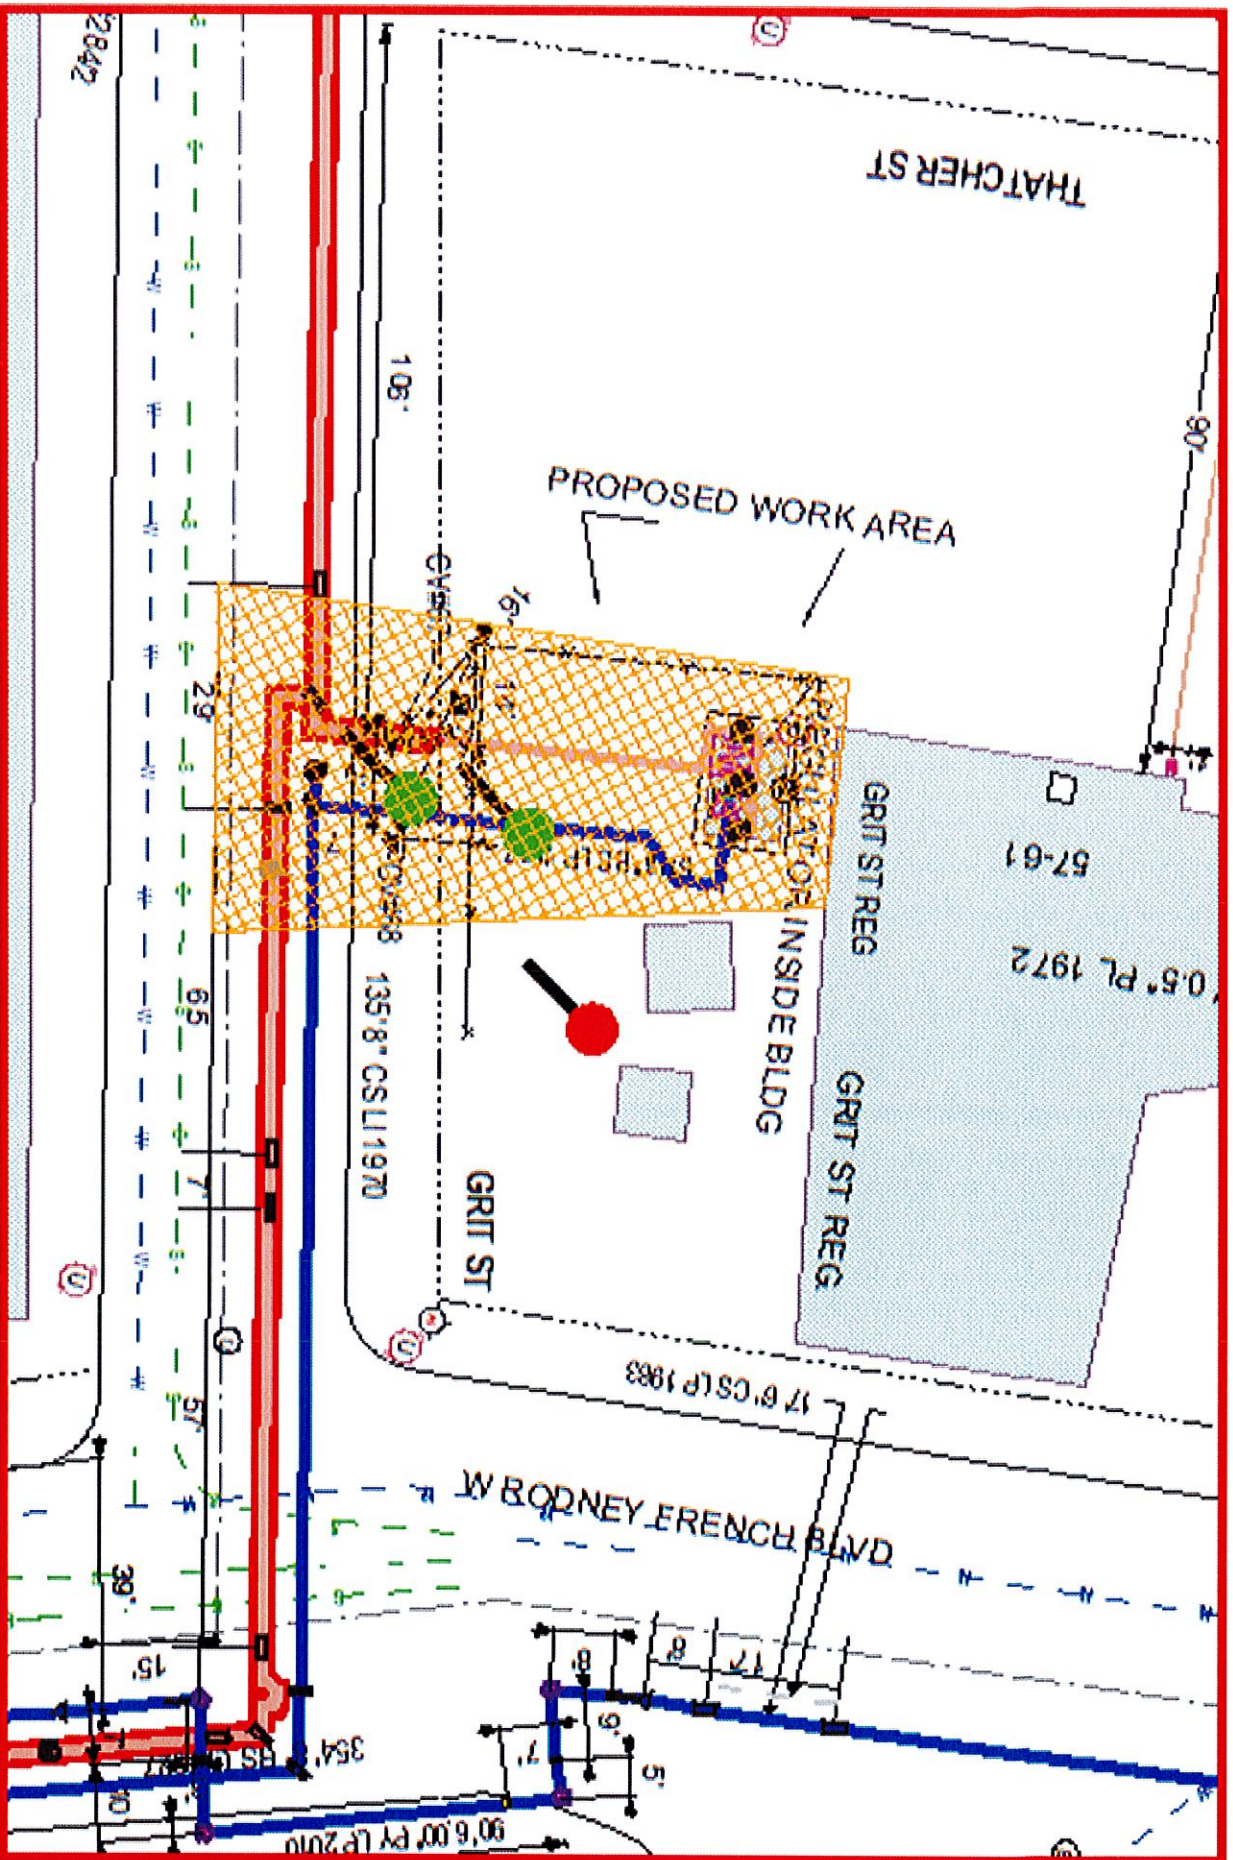

EVERSOURCE EVERSOURCE GAS 800-451-7888 Phone 1-800-222-2000		MASS LAW 900-233-2333 Call Dig-Safe: 811	IMPORTANT - DO NOT SCALE This drawing provides approximate locations only and all field information may not be shown. Call 811 to locate underground utilities and call 911 for emergencies. Do not dig or disturb underground utilities without proper permits. The location shown on this drawing is for informational purposes only and does not constitute a warranty. The location of any underground may be marked.	Address: GRIT ST / W BODNEY FRENCH BLVD SP City/Town: New Bedford 01520 Date Plotted: 08/05/2020
---	--	---	---	---