

APPLICATION/AGREEMENT

Permit # 312-2020

For Trench/Disturbance Permit within the City of New Bedford

Dig Safe # 20203212761

Date: 08/06/20

TO THE MAYOR AND CITY COUNCIL: DISTURBANCE PERMIT/TRENCH SAFETY PERMIT

Permission is hereby requested to excavate the surface of: X City Property and/or X Private Property

Provide Sketch

Location of Work: 40 Maywood St

Wking in street

Gas line maintenance

Work will begin (weather permitting) on: August 10, 2020

Applicant Name: Craig Mello Excavator(s) Name: _____

Company Name: Eversource Hoisting Equipment License Number: _____

Grade: _____ Expiration Date: _____

Contact Number: 508-441-5817 Name & Contact Number of Insurer: _____


Competent Person on Work Site: ON FILE APPROVED BY: Craig Mello AN William Grant 8/17/2020

DATE: _____ TITLE: Sup. Civil Engineer

This permit shall be posted at the work site, and shall remain until the work is completed. It is subject to inspection at all times.

Permits are valid for only three months

ROADWAY CLOSURES WILL REQUIRE
AUTHORIZATION FROM THE
COMMISSIONER OF PUBLIC
INFRASTRUCTURE. TRAFFIC
MANAGEMENT PLANS MAY BE
REQUIRED.

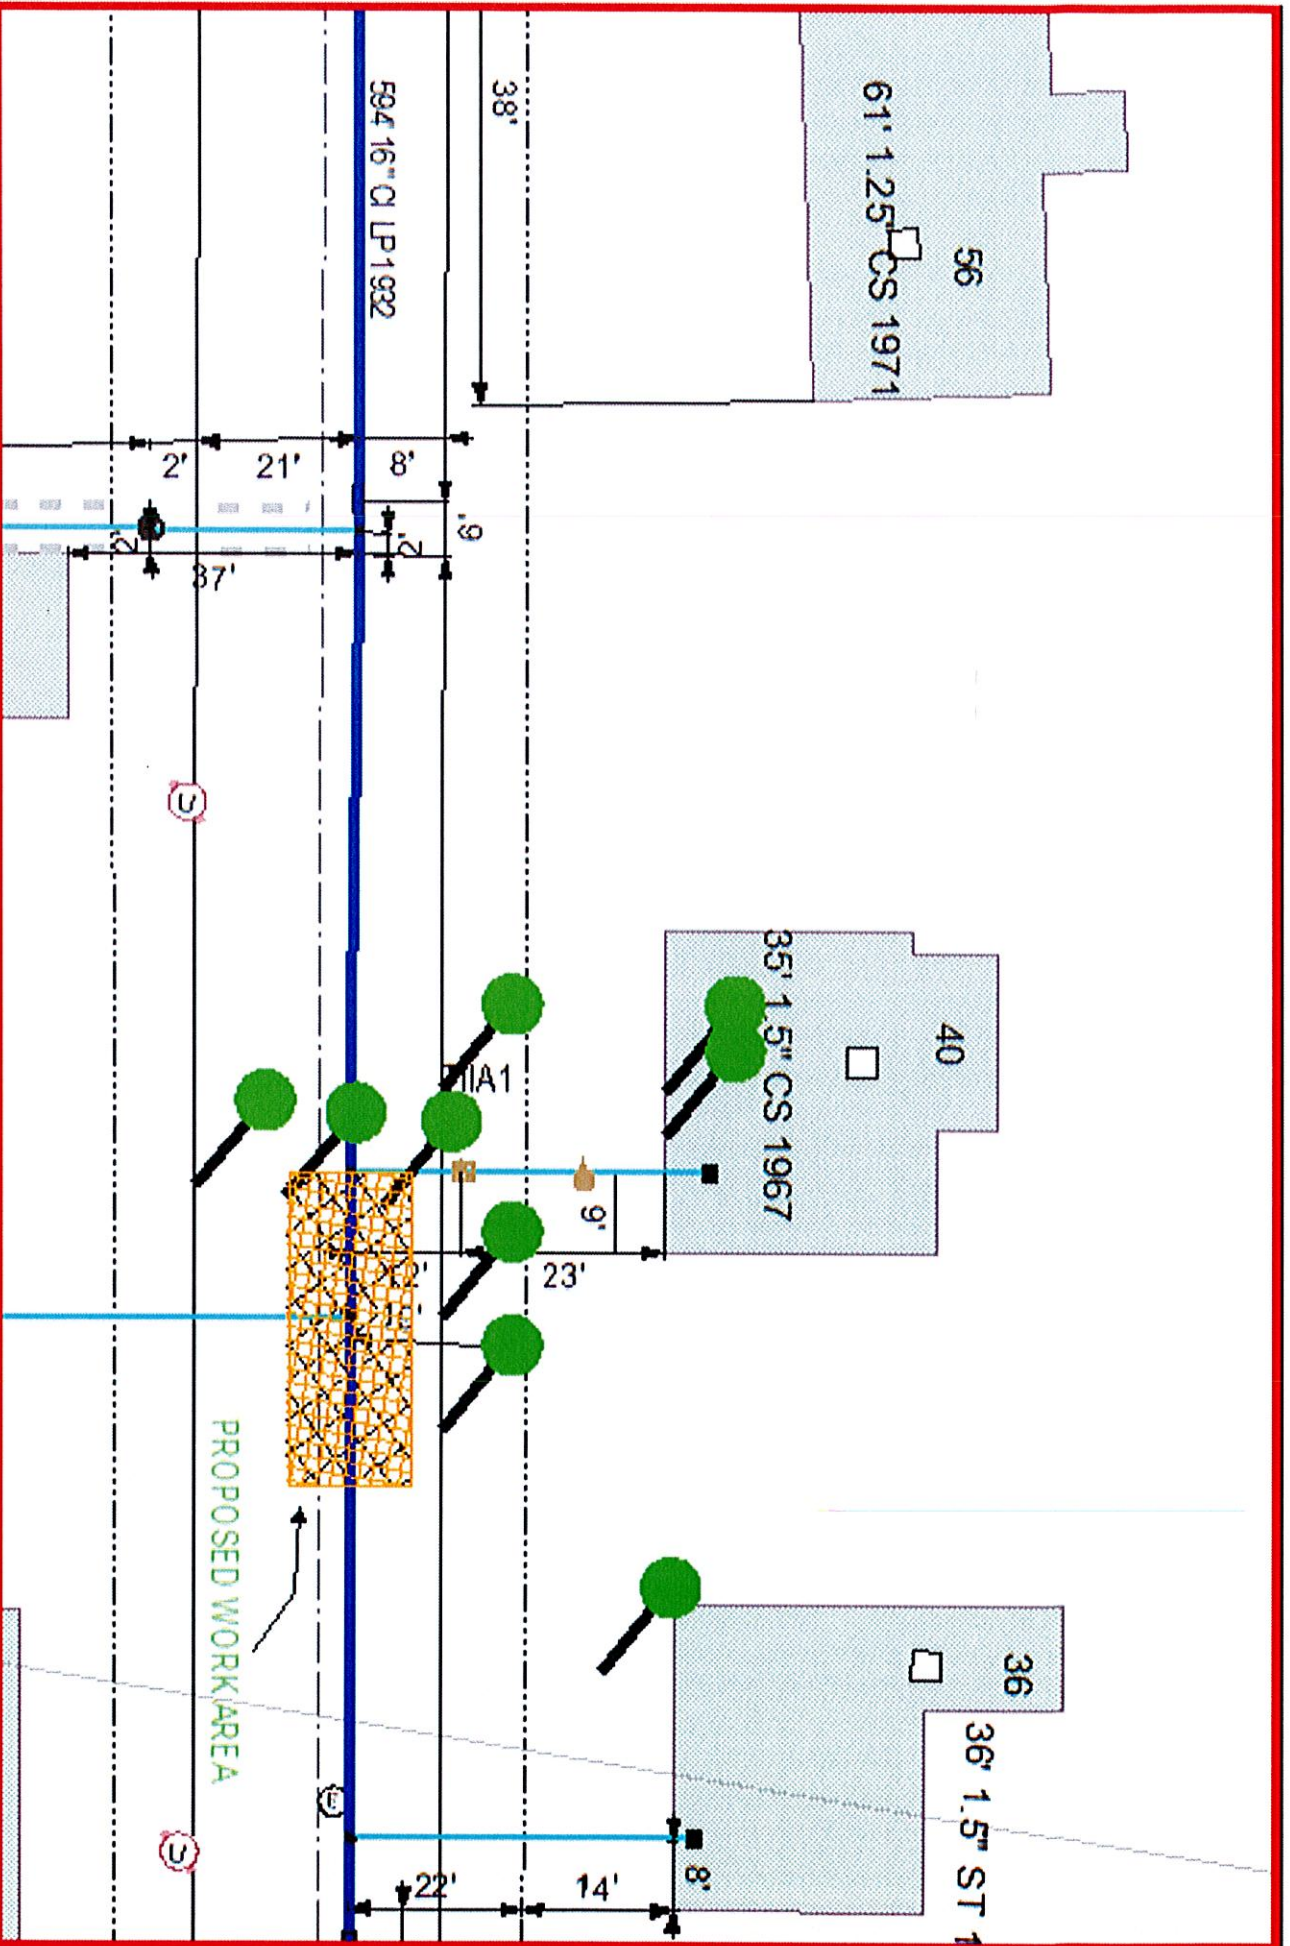

EVERSOURCE

EVERSOURCE GAS
1000 WILSON ST. WILSON
WILSON, MA 01896
Phone 1-800-251-1000

MASS LAW

Section 27B, Chapter 27B
Massachusetts
Regulation 800 CMR 27.00
Chapter 27B, Section 27B.01

Call Dig-Safe: 811

IMPORTANT - DO NOT SCALE

The drawing provides approximate location only and all facility information may not be shown. EVERSOURCE GAS is not responsible for any liability resulting from the reliance by any person on the location shown on this map. EVERSOURCE GAS requires that any person performing excavation work consult with the local public utility company to ensure location of any underground may be correct.

Address: 40 Maywood St. W.L.

City/Town: New Bedford 7/27/20

Date Plotted: 07/27/2020