

APPLICATION/AGREEMENT
For Trench/Disturbance Permit within the City of New Bedford

Permit # 32-2020
Dig Safe # 20200306700

Date 1-16-20

TO THE MAYOR AND CITY COUNCIL: ☒ DISTURBANCE PERMIT/TRENCH SAFETY PERMIT

Permission is hereby requested to excavate the surface of: X City Property and/or Private Property
Provide Sketch

Location of Work: Purchase Street, South of Madison Street

Plan # **E-5087** WO#**2358881**

Substantially as per plan annexed, for the purpose of: Installing 2 - 45"X45"X36"

Handholes and 6 - 5" Conduits

Work will begin (weather permitting) on: January 22, 2020

Work will end (weather permitting) on: 60 days

Applicant Name: Donna Rosa

Excavator(s) Name: Kirk Franklin

Company Name: NSTAR Electric Company

Hoisting Equipment License Number: HE076597
Grade: 2A Expiration Date: 9/6/12

Contact Number: 508-441-5177

Name & Contact Number of Insurer: One Beacon Insurance

(on File with City)

Competent Person on Work Site: Kirk Franklin

APPROVED BY: Stephen Cupton DATE: 1-22-2020



TITLE: Asst. City Engineer

PATCH REPAIR: HMA patch within roadway must be from gutter line to centerline for the
This permit shall be posted at the work site, and shall remain until the work is completed. It is subject to inspection at all times.
entire length of trench. Sidewalk repairs to be in concrete.

LEGEND

- ⊕ Proposed Handhole
- ⊕ Existing Handhole
- Proposed Conduit
- - Existing Conduit
- Existing Pole
- Pole with Riser

Plan to accompany petition of EVERSOURCE ENERGY.
To install 235' of 6-5" conduits and (2) handholes to upgrade service from BY pole, and from 100 amp to 200 amp for customer at 518 Purchase St.

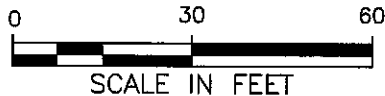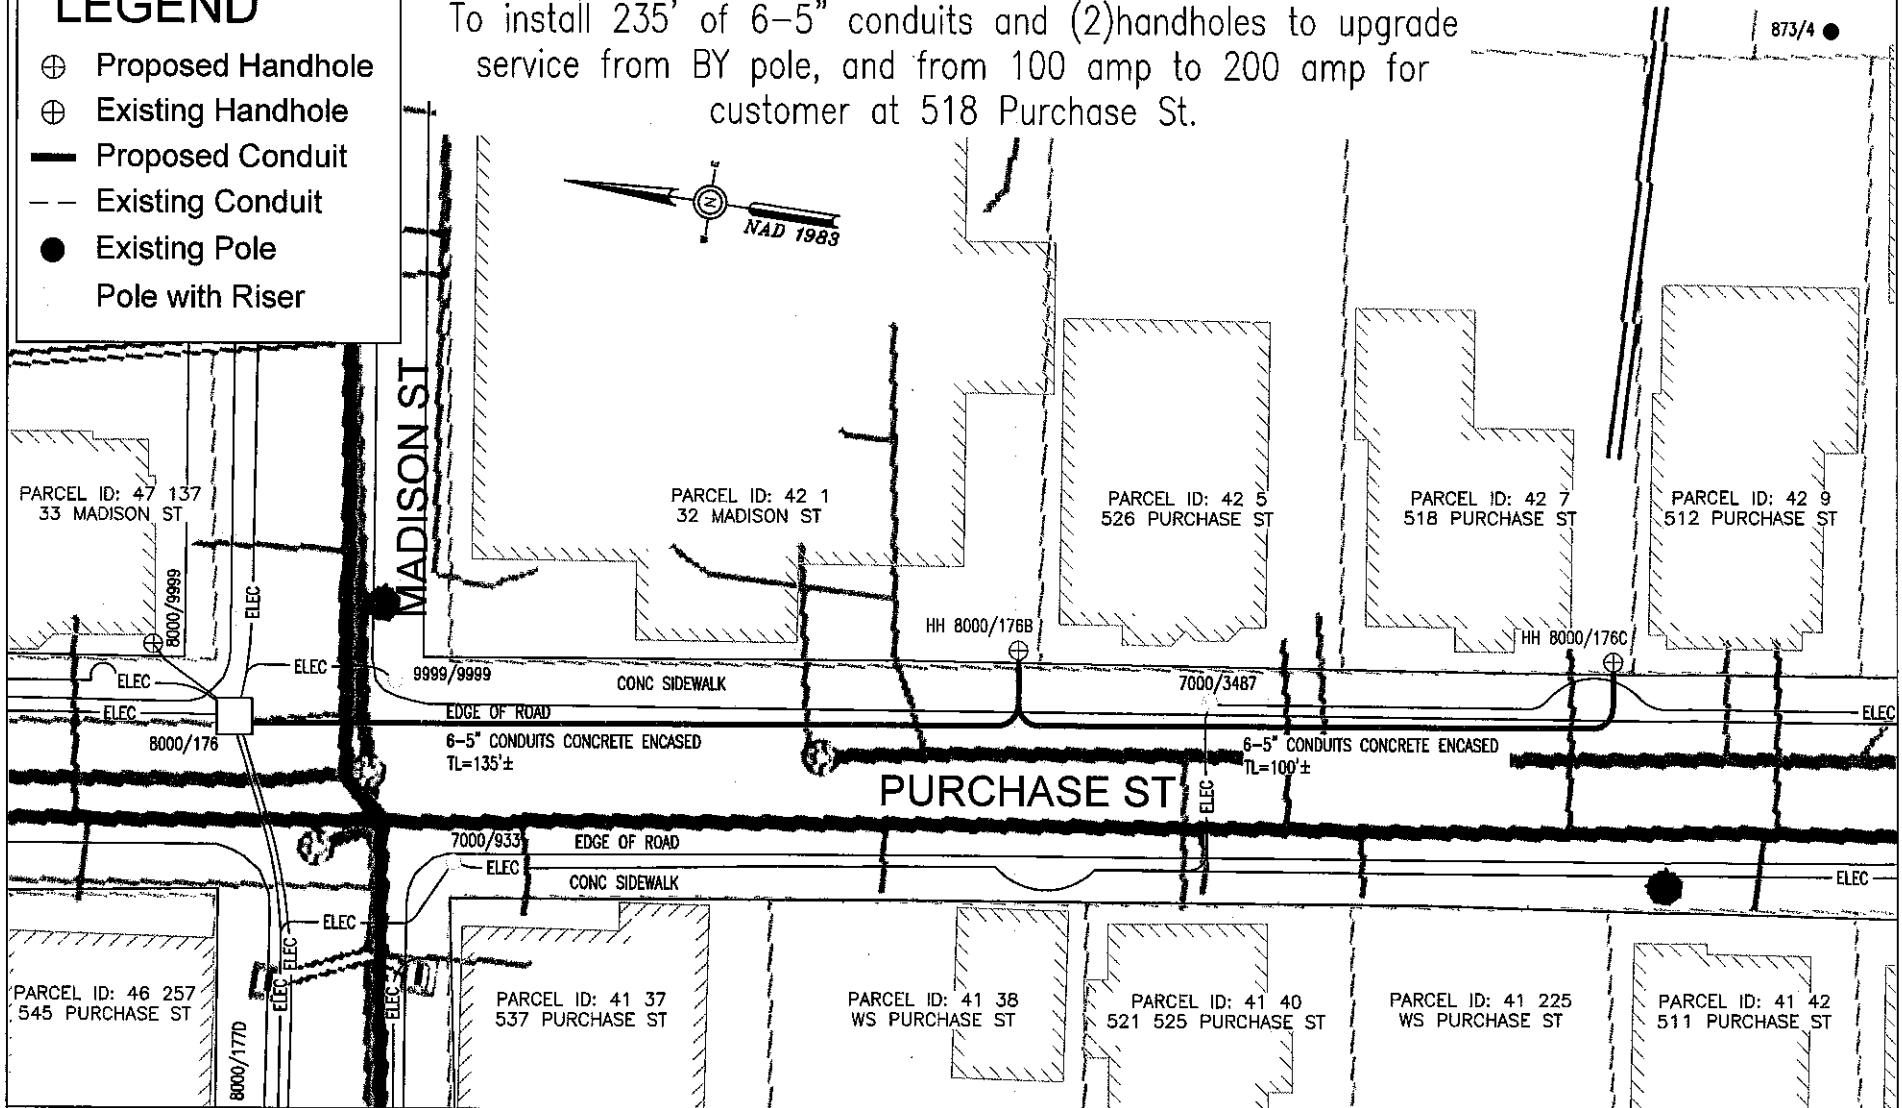

BY YOUR USE OF THE INFORMATION CONTAINED IN THIS MAP, YOU AGREE THAT NO WARRANTY OF ANY KIND, EXPRESS OR IMPLIED, IS GIVEN WITH RESPECT TO THE INFORMATION. NEITHER NSTAR ELECTRIC COMPANY, NSTAR GAS COMPANY NOR ITS PARENTS, AFFILIATES, OFFICERS, DIRECTORS, SHAREHOLDERS, EMPLOYEES OR AGENTS (COLLECTIVELY THE "NSTAR ENTITIES") SHALL BE LIABLE FOR ANY LOSS OR INJURY CAUSED IN WHOLE OR IN PART BY USE OF THIS INFORMATION, OR IN RELIANCE UPON IT, TO THE MAXIMUM EXTENT ALLOWED BY LAW, YOU AGREE BY YOUR ACCEPTANCE OF THE INFORMATION TO RELEASE, INDEMNIFY AND HOLD THE NSTAR ENTITIES HARMLESS FROM ANY SUCH LOSS OR INJURY.

THE INFORMATION MAY NOT REPRESENT A SURVEY, MAY NOT BE THE MOST COMPLETE AND IS SUBJECT TO CHANGE WITHOUT NOTICE. NO LIABILITY IS ASSUMED FOR THE ACCURACY OF THE INFORMATION, EITHER EXPRESSED OR IMPLIED, UNAUTHORIZED ATTEMPTS TO MODIFY THE INFORMATION OR USE THE INFORMATION FOR OTHER THAN ITS INTENDED PURPOSES ARE PROHIBITED.

MASS. LAW

REQUIRES 72 HOURS ADVANCE NOTICE TO UTILITY COMPANIES
BEFORE DIGGING BY ANYONE. CALL DIG-SAFE 1-888-344-7233

Plan # E-5087

Ward #

Work Order # 2358881

Surveyed by: -

Research by: PG

Plotted by: PG

Proposed Structures: TL

Approved: A DEBENEDICTIS

P#

NSTAR EVERSOURCE
ELECTRIC
d/b/a

1185 MASSACHUSETTS AVE. DORCHESTER, MASS. 02125

Plan of PURCHASE STREET

NEW BEDFORD

Showing PROPOSED HANDHOLES & CONDUIT LOCATION

Scale 1"=30'

Date NOVEMBER 19, 2019

SHEET 1 of 1